

LANE PAVEMENT MARKER DETAIL



SEE STATE STANDARD NO. 780001-01
SEE DISTRICT STANDARD NO. TC-11

LEGEND

◆ TWO-WAY AMBER MARKER (80' C-C)

NOTE:

REPLACE ANY EXISTING PAVEMENT MARKING THAT IS REMOVED OR DAMAGED DURING CONSTRUCTION.

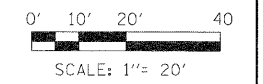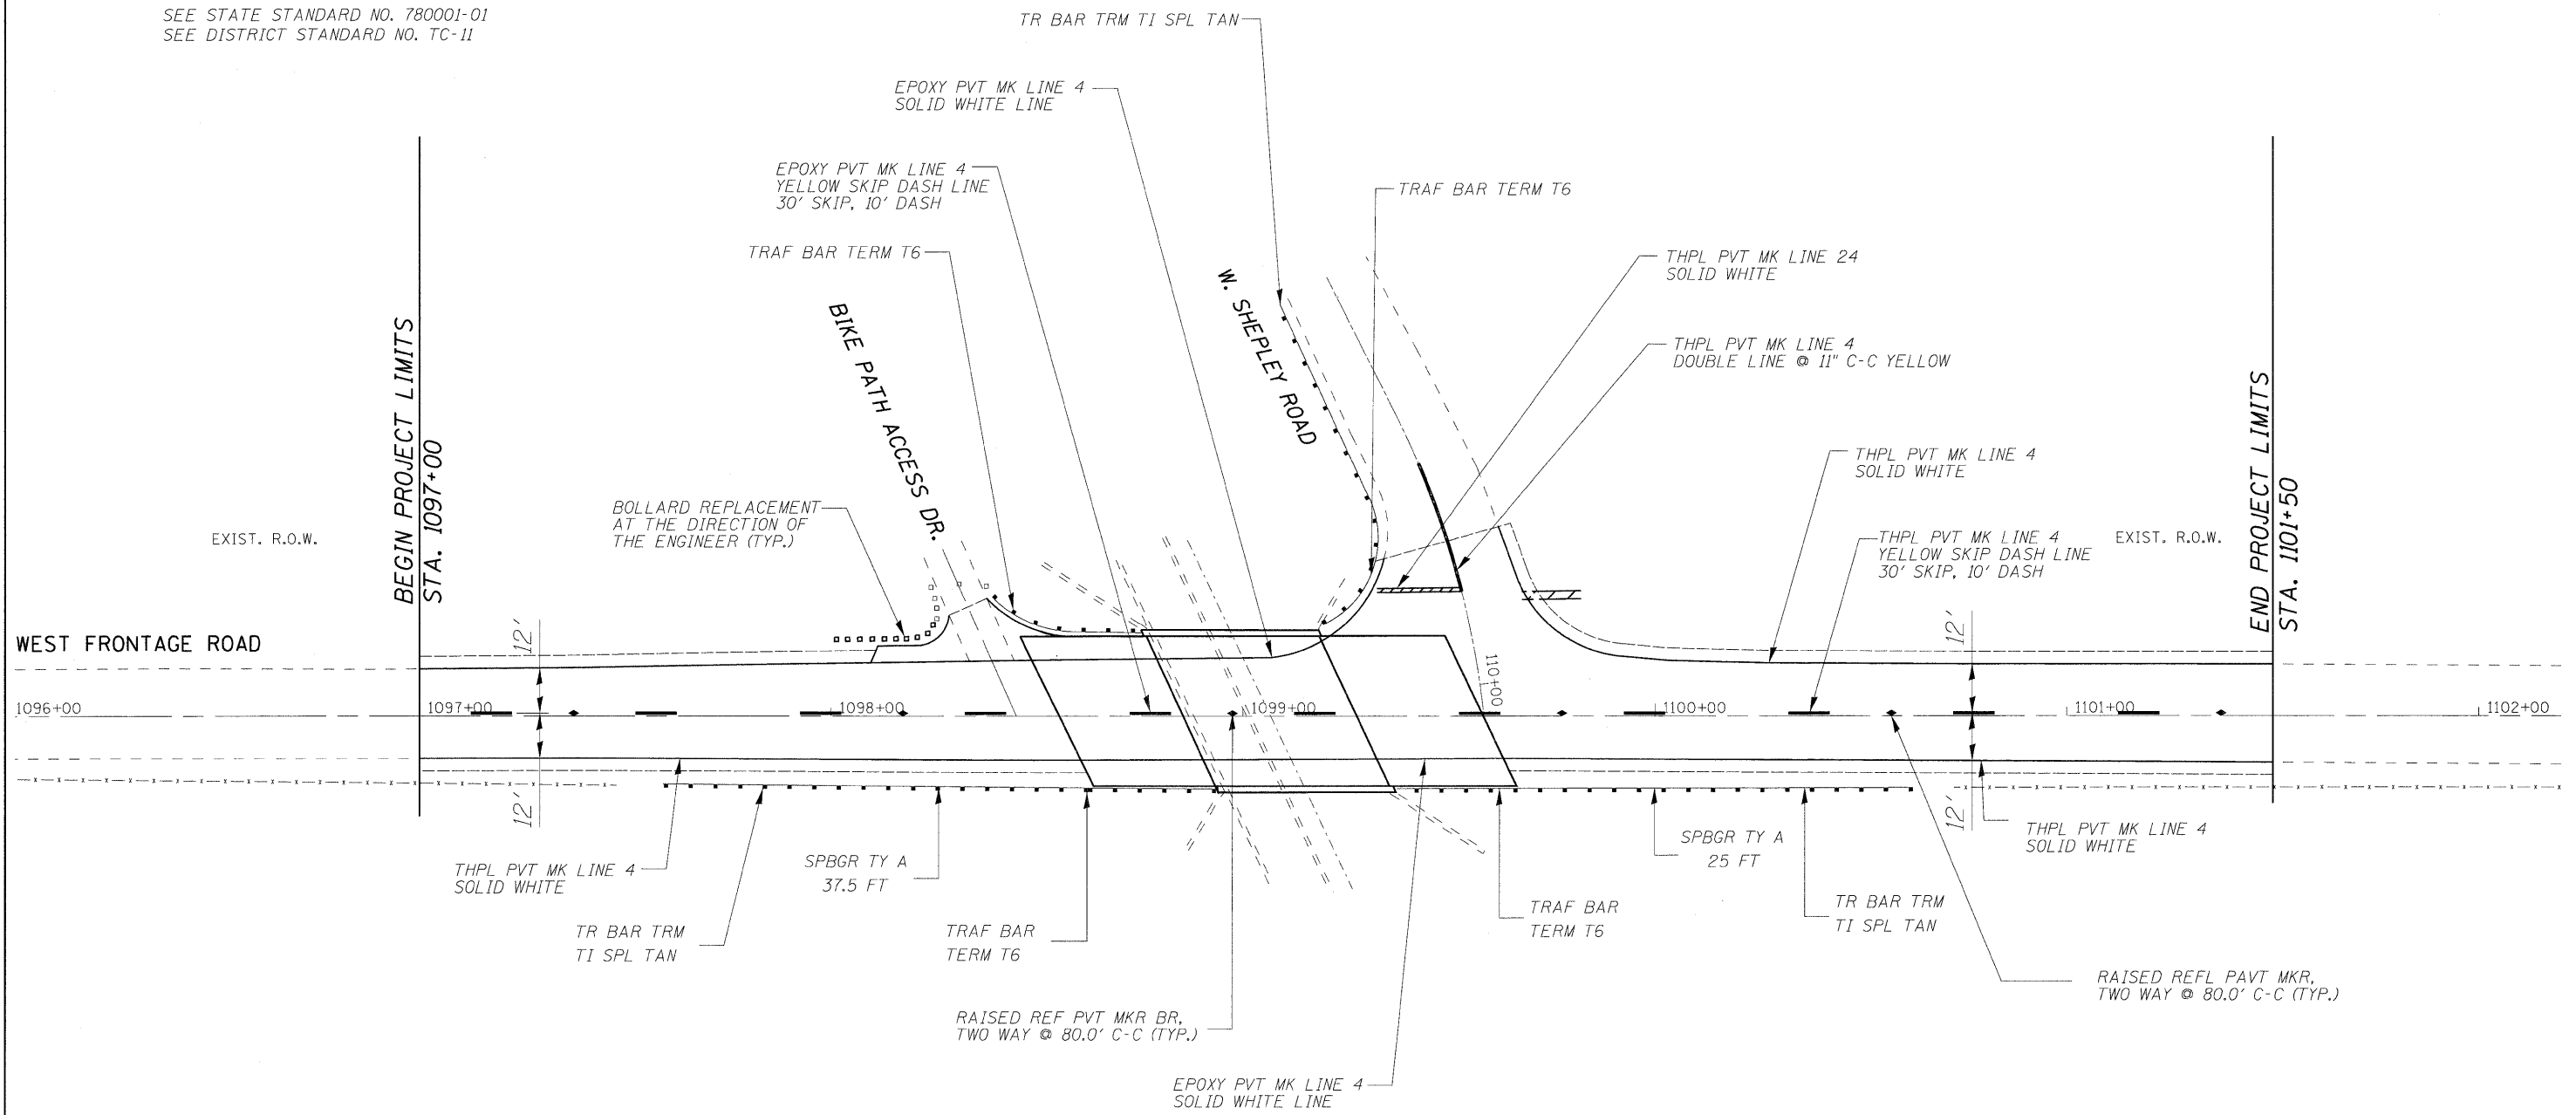

LONCO, INC.
CONSULTING ENGINEERS
1560 WALL ST, SUITE 222
NAPERVILLE, ILLINOIS 60563 PH 630/577-9100

DESIGNED - MJY	REVISED -
DRAWN - ST	REVISED -
CHECKED - MJY	REVISED -
DATE - 09/09/2009	REVISED -

**STATE OF ILLINOIS
DEPARTMENT OF TRANSPORTATION**

**PAVEMENT MARKING PLAN
I-55 WEST FRONTAGE ROAD OVER (I & M) CANAL**

SCALE: 1" = 20' SHEET NO. 10 OF 38 SHEETS STA. 1097+00 TO STA. 1101+50

F.A.I. RTE.	SECTION	COUNTY	TOTAL SHEETS	SHEET NO.
55	86 B-3-R	WILL	38	10
D-91-097-09			CONTRACT NO. 60F53	
FED. ROAD DIST. NO.		ILLINOIS FED. AID PROJECT		