



STATE OF ILLINOIS
DEPARTMENT OF TRANSPORTATION

Notes:
See sheet 13 of 17 for Sections B-B & C-C.
a₅(E) thru a₈(E), and w(E) bar spacings measured
perpendicular to ϕ Rdwy.

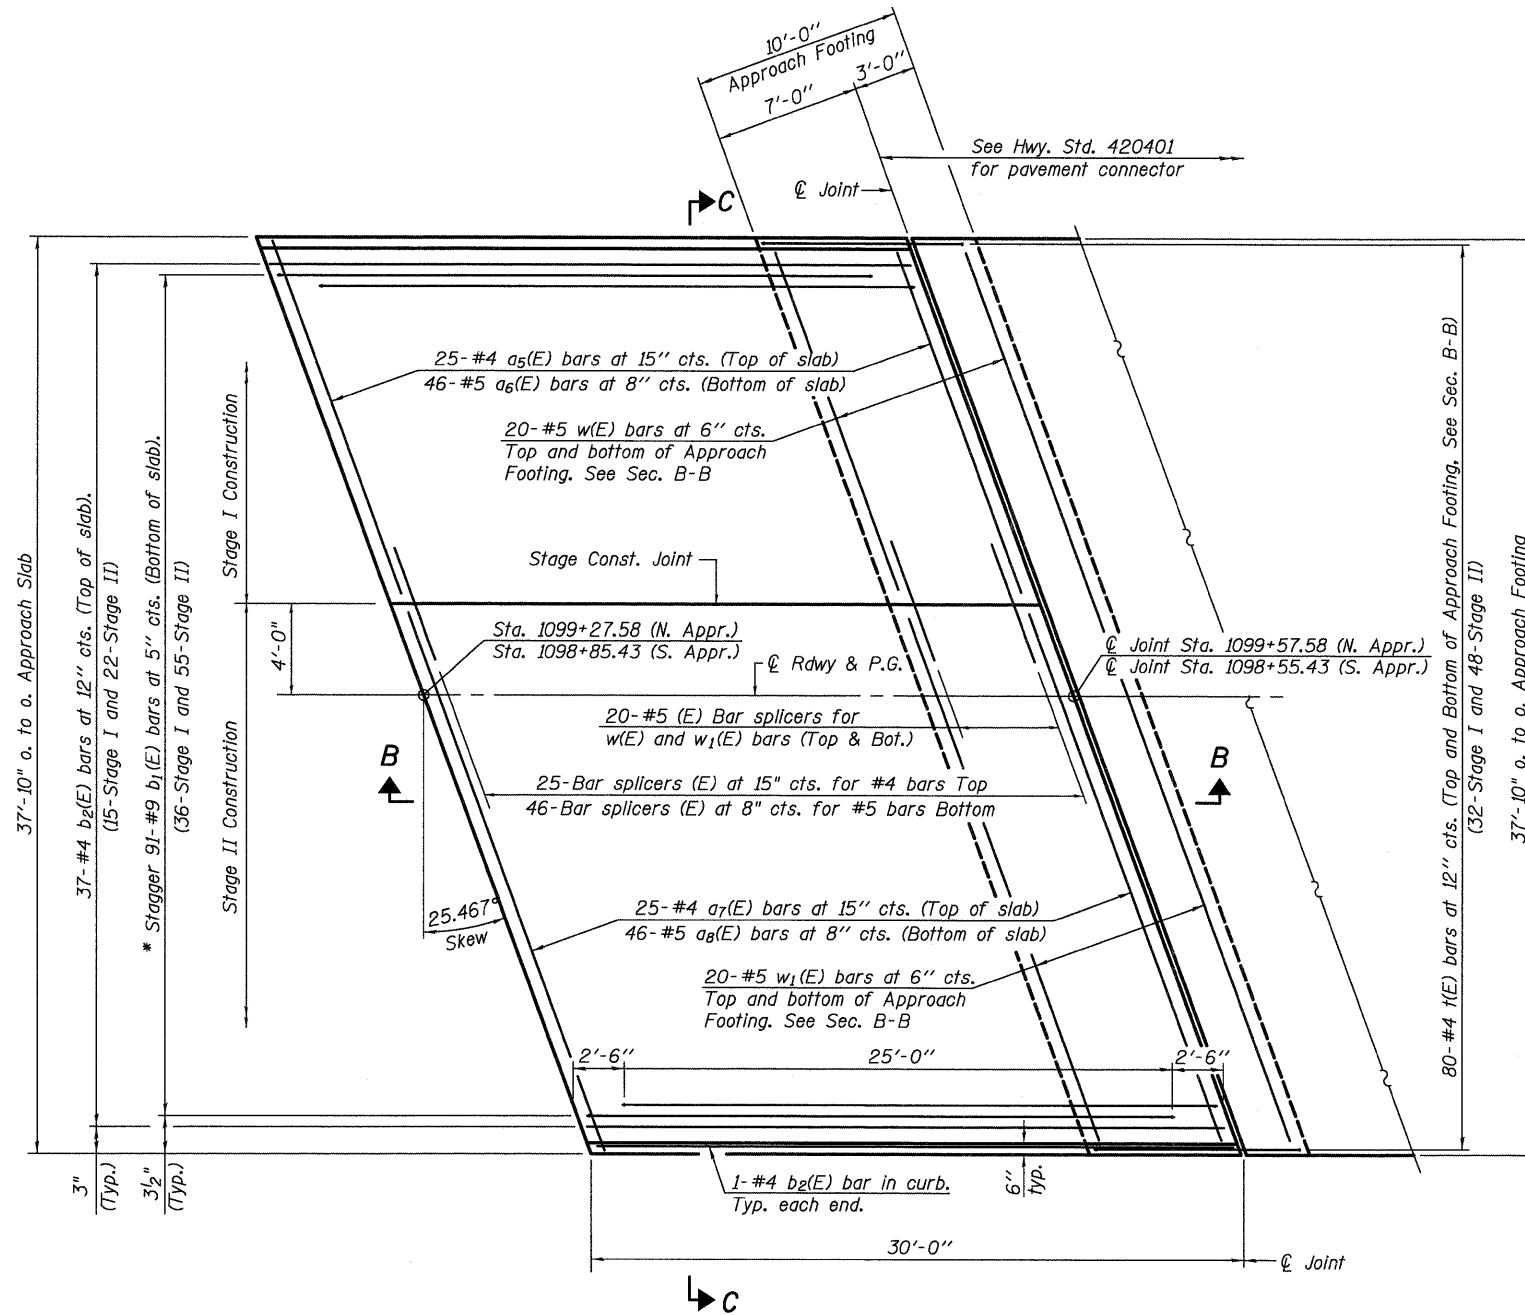

PLAN

* Tilt #9 b₁(E) bars as required to maintain clearance.

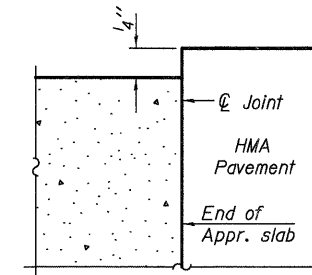

FLEXIBLE PAVEMENT

DETAIL A

BRIDGE APPROACH SLAB DETAILS
INTERSTATE 55 W. FRONTAGE ROAD
OVER I & M CANAL & STATE TRAIL
F.A.I. ROUTE 55 - SECTION 86B-3-R
WILL COUNTY
STRUCTURE NO. 099-0036
PUBLIC WATERS

DESIGNED - SDS
CHECKED - CWC
DRAWN - DLH
CHECKED - SDS/CEH

WHKS & CO.
ENGINEERING

7018 KINGSMILL CT.,
SPRINGFIELD, IL
(217) 483-9457
DESIGN FIRM #184001036

SHEET NO. 12 17 SHEETS	F.A.I. RTE.	SECTION	COUNTY	TOTAL SHEETS	SHEET NO.
	55	86B-3-R	WILL	38	25
S.N. 099-0036			CONTRACT NO. 60F53		
FED. ROAD DIST. NO.		ILLINOIS	FED. AID PROJECT		