


PROP. THERMOPLASTIC PAVEMENT MARKING - LINE 4" DOUBLE SOLID, YELLOW - (TYP.)

PROP. HOT MIX ASPHALT SURFACE REMOVAL (2 1/4") - (TYP.)
 PROP. POLYMERIZED LEVELING BINDER (MM), IL-4.75, N50 (3/4") - (TYP.)
 PROP. HOT MIX ASPHALT SURFACE COURSE, MIX "D", N70 (1 1/2") - (TYP.)

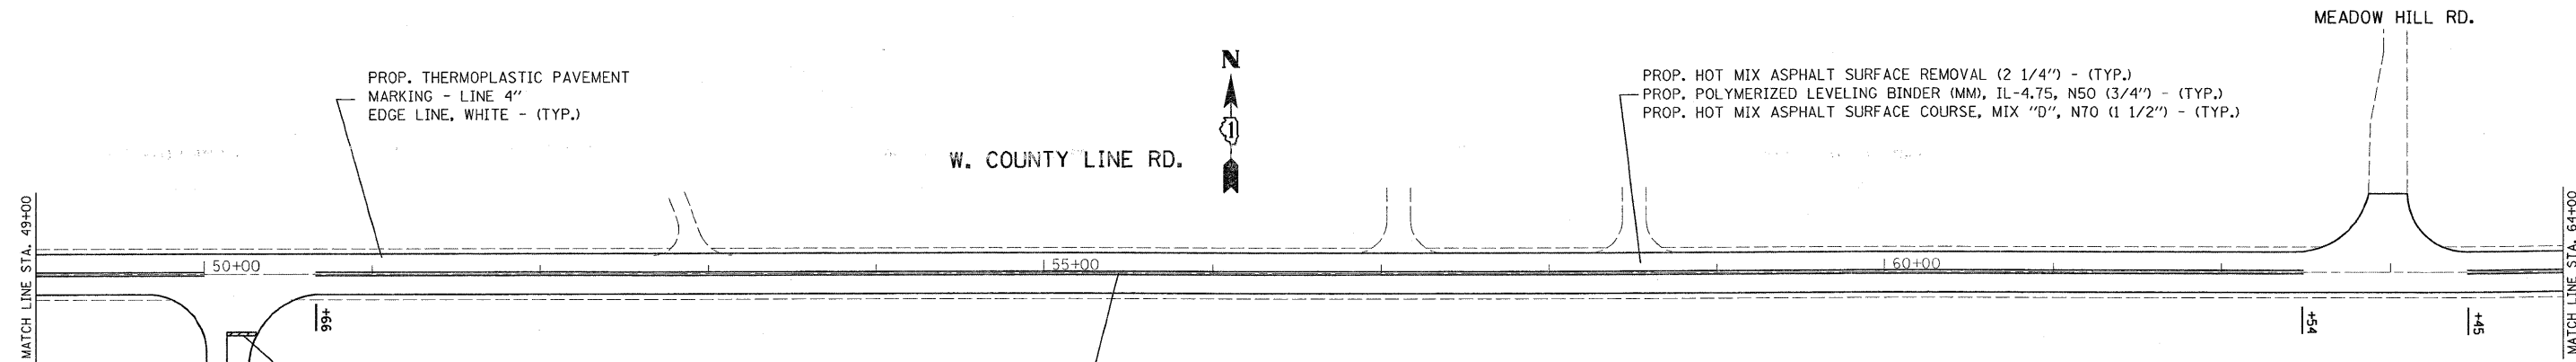

PROP. THERMOPLASTIC PAVEMENT MARKING - LINE 4" EDGE LINE, WHITE - (TYP.)

PROP. THERMOPLASTIC PAVEMENT MARKING - LINE 24" STOP BAR, WHITE - (TYP.)

PROP. THERMOPLASTIC PAVEMENT MARKING - LINE 4" DOUBLE SOLID, YELLOW - (TYP.)

PROP. HOT MIX ASPHALT SURFACE REMOVAL (2 1/4") - (TYP.)
 PROP. POLYMERIZED LEVELING BINDER (MM), IL-4.75, N50 (3/4") - (TYP.)
 PROP. HOT MIX ASPHALT SURFACE COURSE, MIX "D", N70 (1 1/2") - (TYP.)

NOTES:
 LIMIT OF RESURFACING ON SIDE-STREETS THROUGH OUT THE IMPROVEMENT SHALL BE TO THE RADIUS OF RETURN OR AS DIRECTED BY THE ENGINEER.
 ALL FINAL PAVEMENT MARKINGS SHALL BE THERMOPLASTIC (OF THE EXTRUDED TYPE) AND SHOULD BE PLACED IN ACCORDANCE WITH "DISTRICT ONE TYPICAL PAVEMENT MARKINGS" DETAIL, (TC-13).
 ALL RAISED REFLECTIVE PAVEMENT MARKINGS SHALL BE PLACED IN ACCORDANCE WITH THE DISTRICT ONE "TYPICAL APPLICATIONS RAISED REFLECTIVE PAVEMENT MARKER DETAIL." (TC-11).

FILE NAME =	USER NAME = bankal	DESIGNED -	REVISED -	STATE OF ILLINOIS DEPARTMENT OF TRANSPORTATION	LAKE-COOK RD./MAIN STREET: KANE/MCHENRY/COOK COUNTY LINE EXISTING AND PROPOSED ROADWAY PLAN			F.A.U. RTE.	SECTION	COUNTY	TOTAL SHEETS	SHEET NO.
c:\pe_work\pwt\dot\bankal\8142768\0175\11-shr-plan.dgn	PLOT SCALE = 50.0000' / IN.	DRAWN -	REVISED -					1270	3017 RS-3	COOK	21	7
	PLOT DATE = 6/22/2009	CHECKED -	REVISED -		SCALE: SHEET NO. OF SHEETS STA. TO STA.			CONTRACT NO. 60H59				
		DATE -	REVISED -					ILLINOIS FED. AID PROJECT				