



ROUTE	SECTION	COUNTY	TOTAL SHEETS	SHEET NUMBER
VARIOUS	2009-084 LS	VARIOUS	19	16

CONTRACT 60126

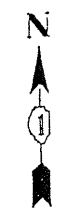

MEDINAH ROAD

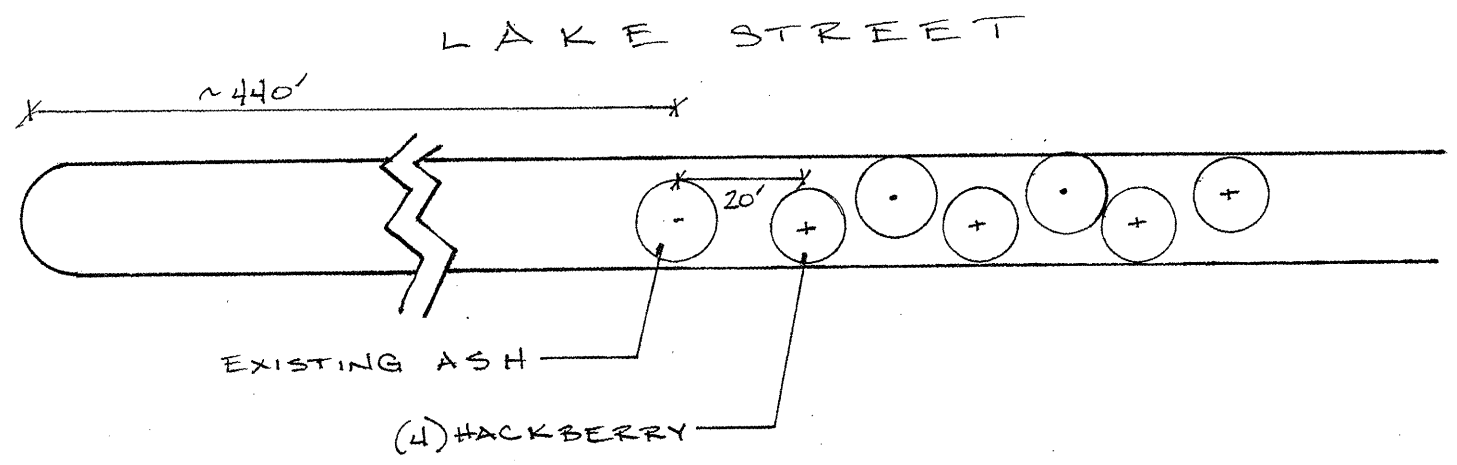

GENERAL LOCATION MAP

COUNTY: DUPAGE
CLAIM: N/A

CITY/TOWN: ADDISON

SCHEDULE OF LANDSCAPE ITEMS

DESCRIPTION	QTY/UNIT
CELTIS OCCIDENTALIS HACKBERRY	4 EACH

NOT DRAWN TO SCALE

ILLINOIS DEPARTMENT OF TRANSPORTATION
LANDSCAPE REPAIR LOCATION AND LAYOUT PLAN