
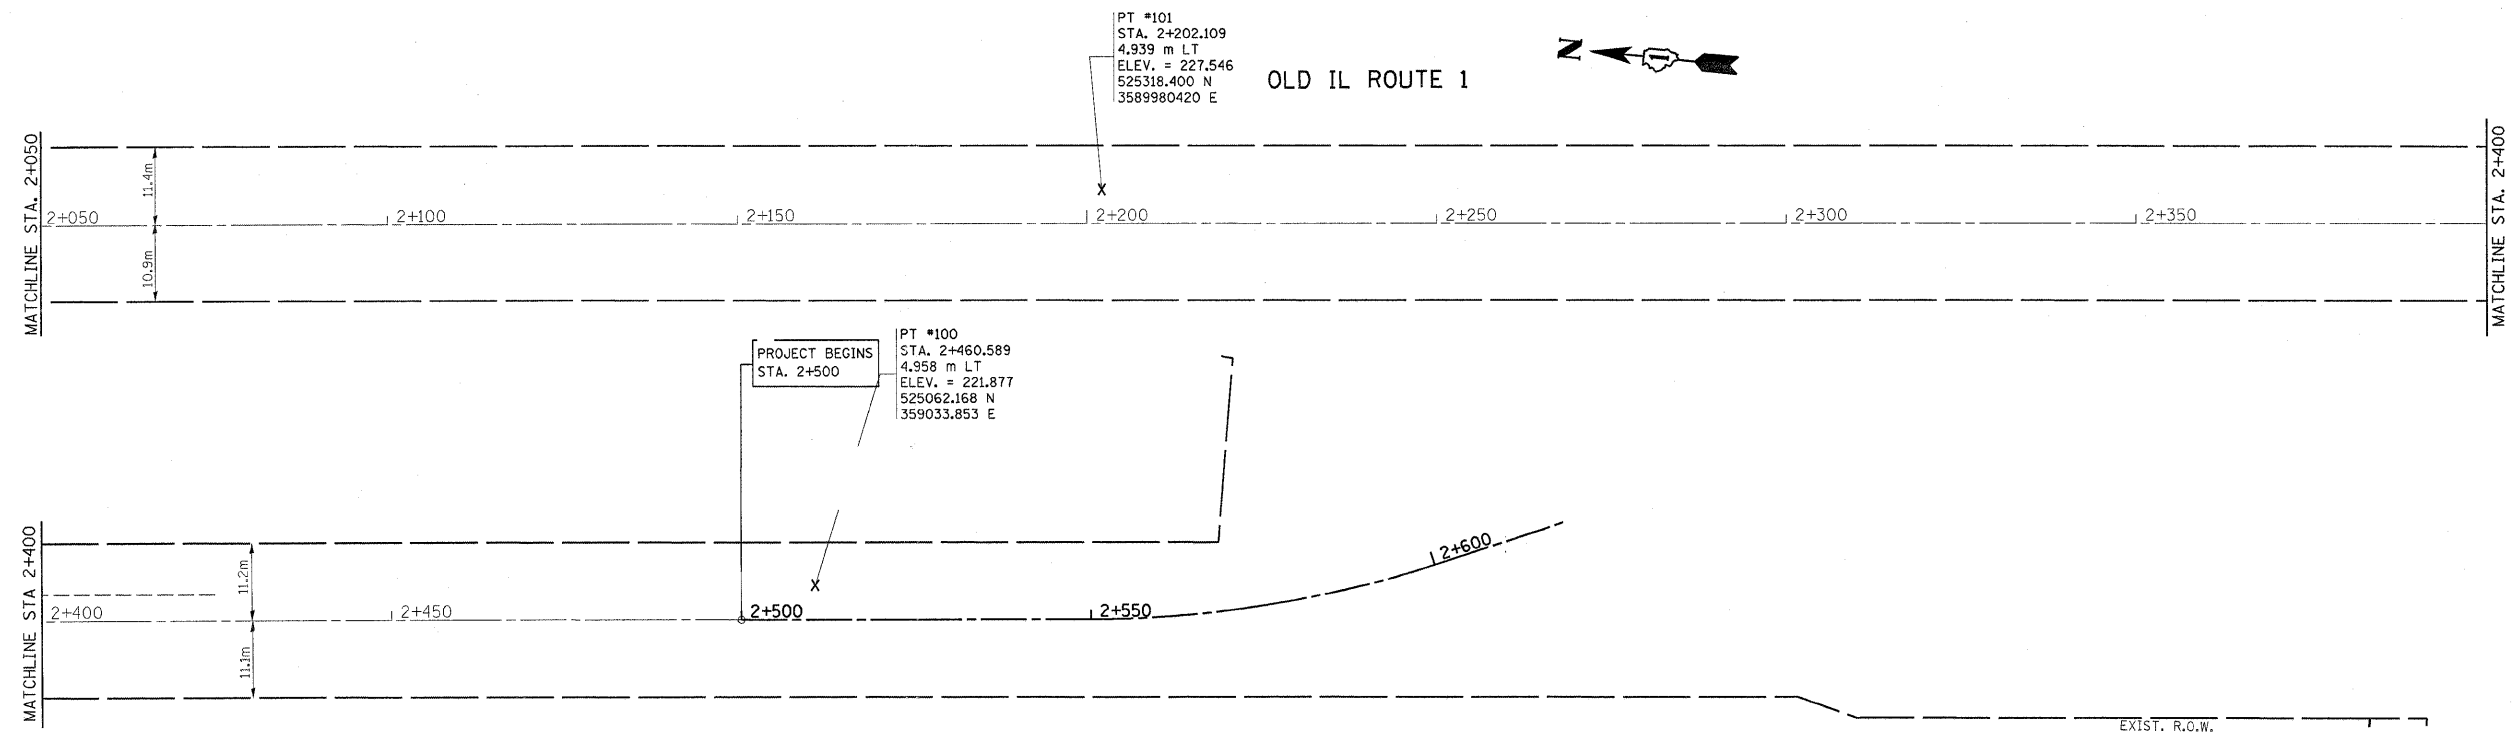


REF-alm7
REF-alm8

F.A.P. RTE.	SECTION	COUNTY	TOTAL SHEETS	SHEET NO.
332/876	2002-113R	WILL	242	24
STA. 1+700		TO STA. 2+400		
FED. ROAD DIST. NO. 1		ILLINOIS FED. AID PROJECT		

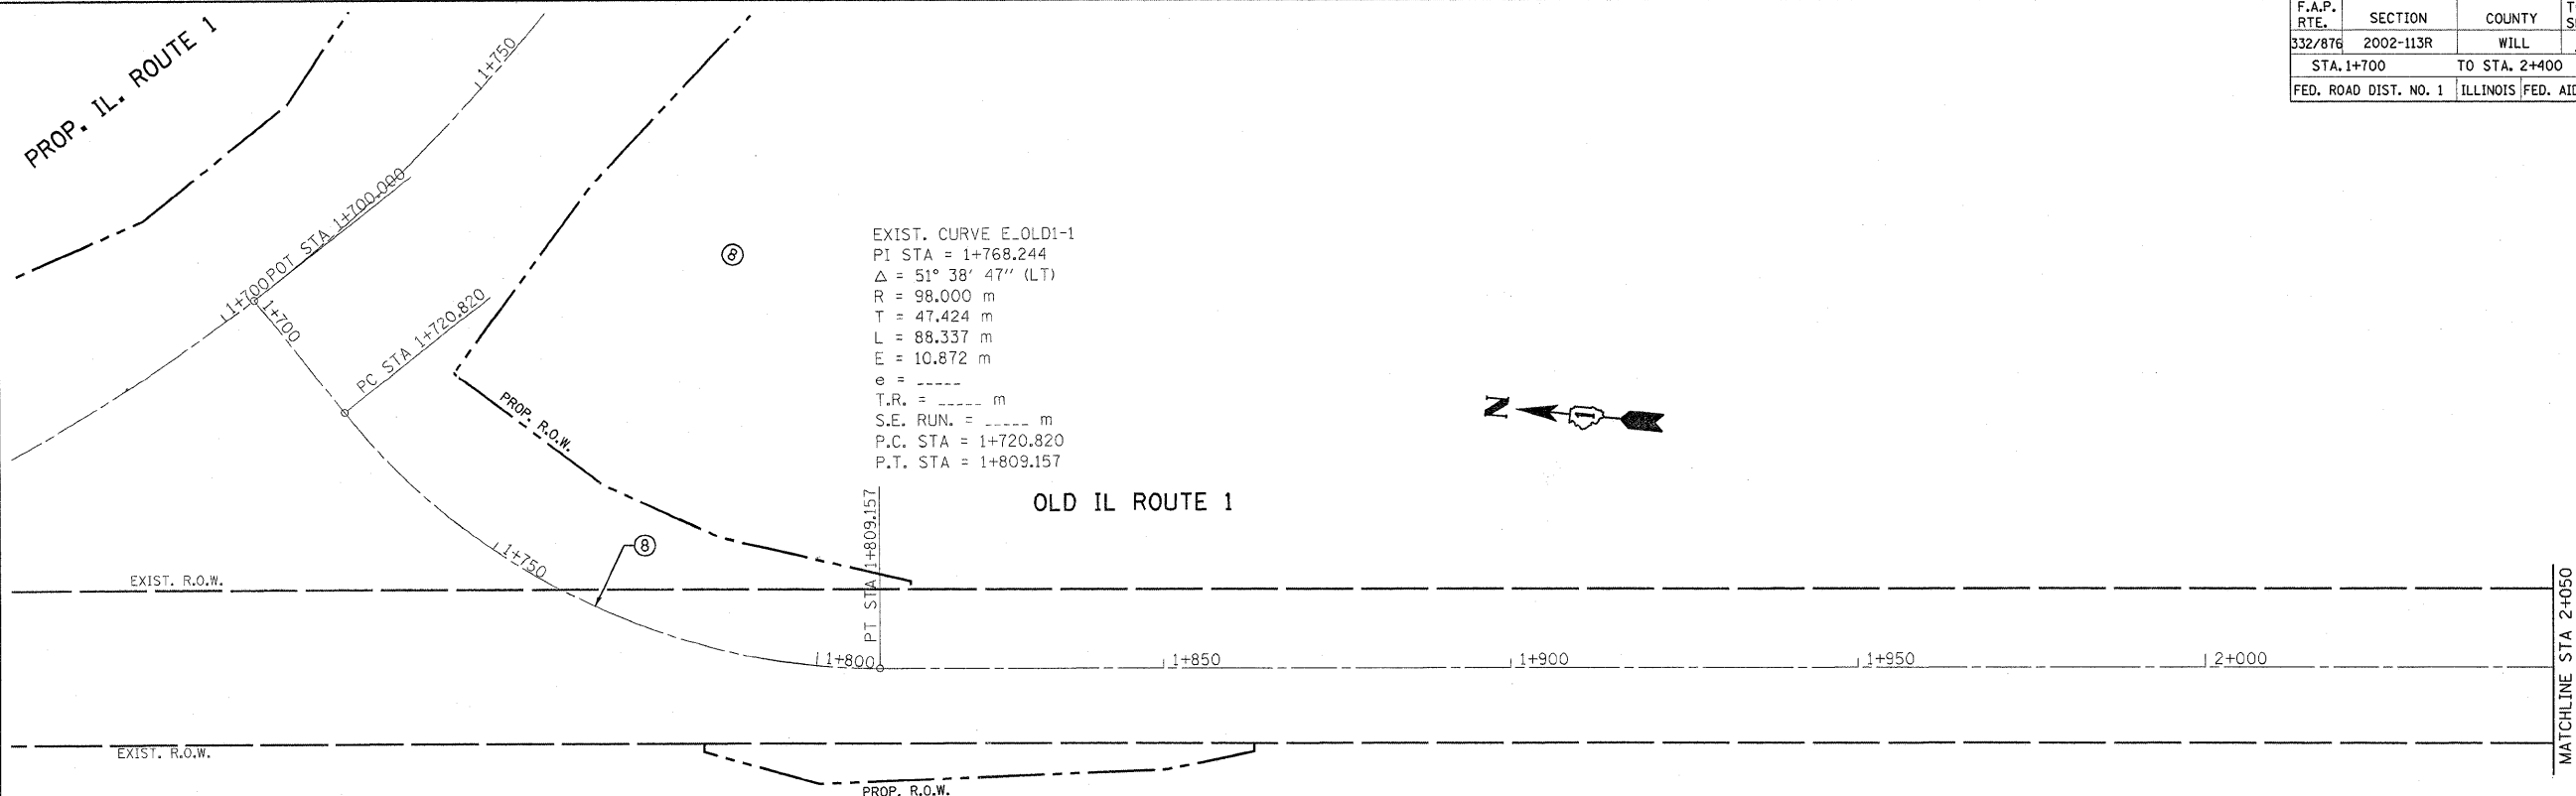

REVISIONS		ILLINOIS DEPARTMENT OF TRANSPORTATION
NAME	DATE	
		IL. RTE. 394 AT IL. 1 EXISTING & PROPOSED ALIGNMENT & TIE PLAN
SCALE 1:500		DRAWN BY
DATE 8/25/2009		CHECKED BY