
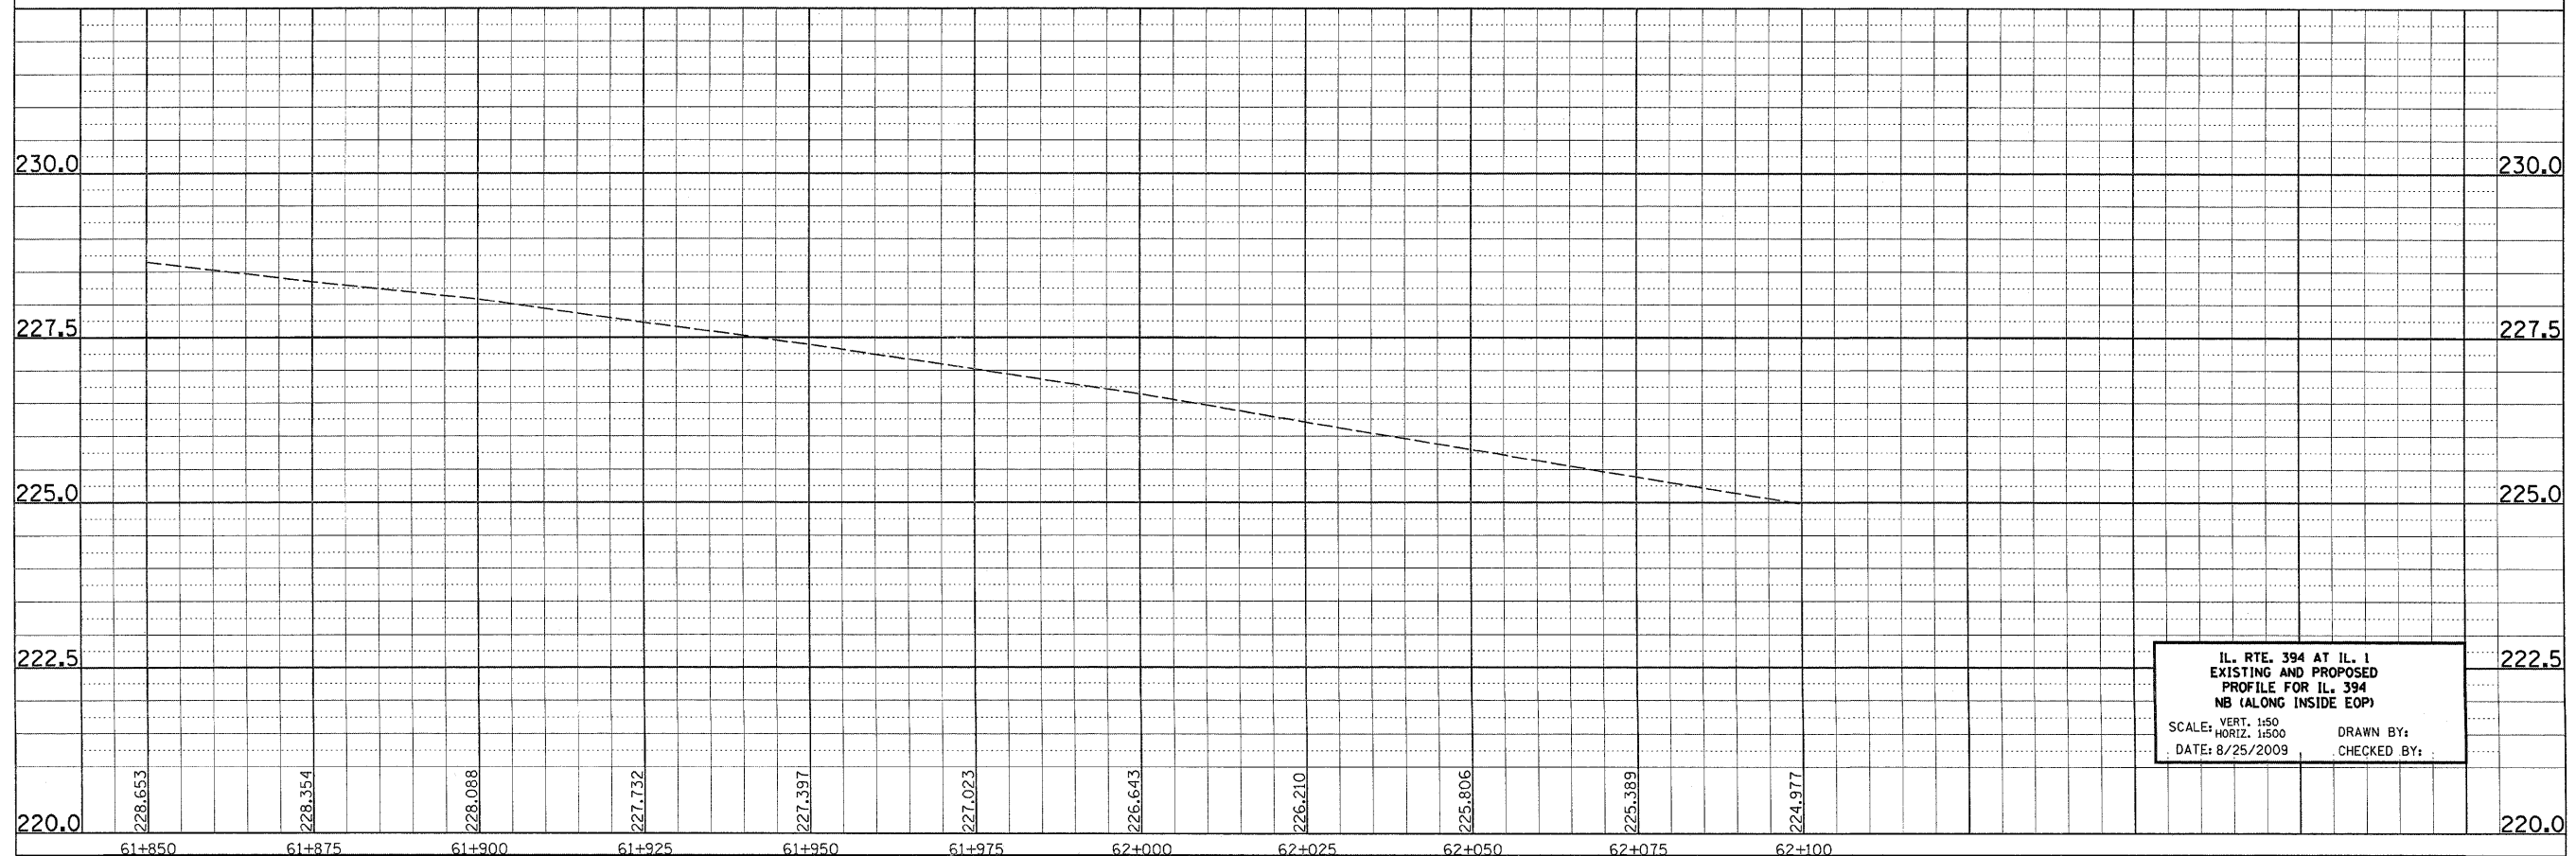


•REF-PROF3  
 •REF-PROF4  
 •REF-TXT4

F.A.P. RTE.	SECTION	COUNTY	TOTAL SHEETS	SHEET NO.
332/876	2002-113R	WILL	242	40
STA. 60+300		TO STA. 61+000		
FED. ROAD DIST. NO. 1		ILLINOIS FED. AID PROJECT		

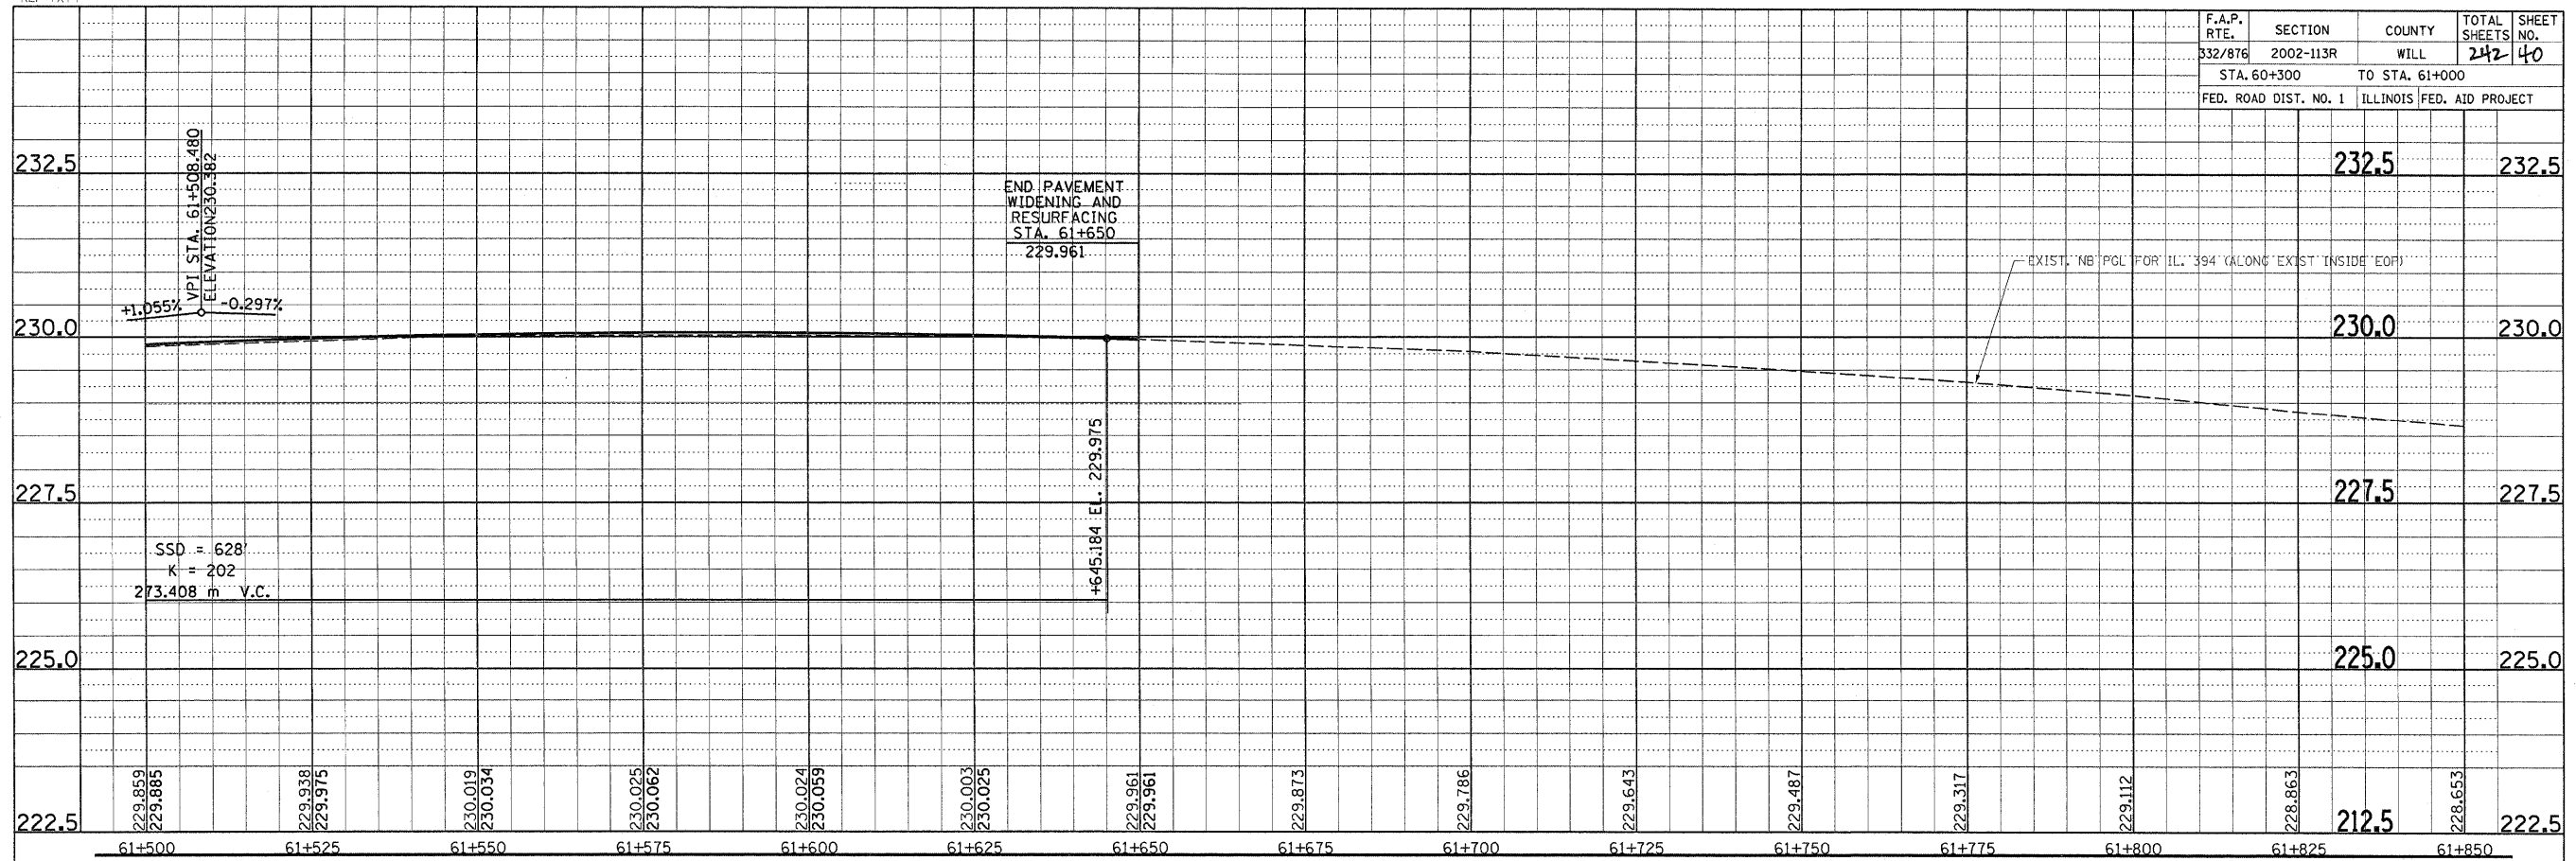

IL. RTE. 394 AT IL. 1  
 EXISTING AND PROPOSED  
 PROFILE FOR IL. 394  
 NB (ALONG INSIDE EOP)

SCALE: VERT. 1:50  
 HORIZ. 1:500

DATE: 8/25/2009

DRAWN BY:  
 CHECKED BY: