
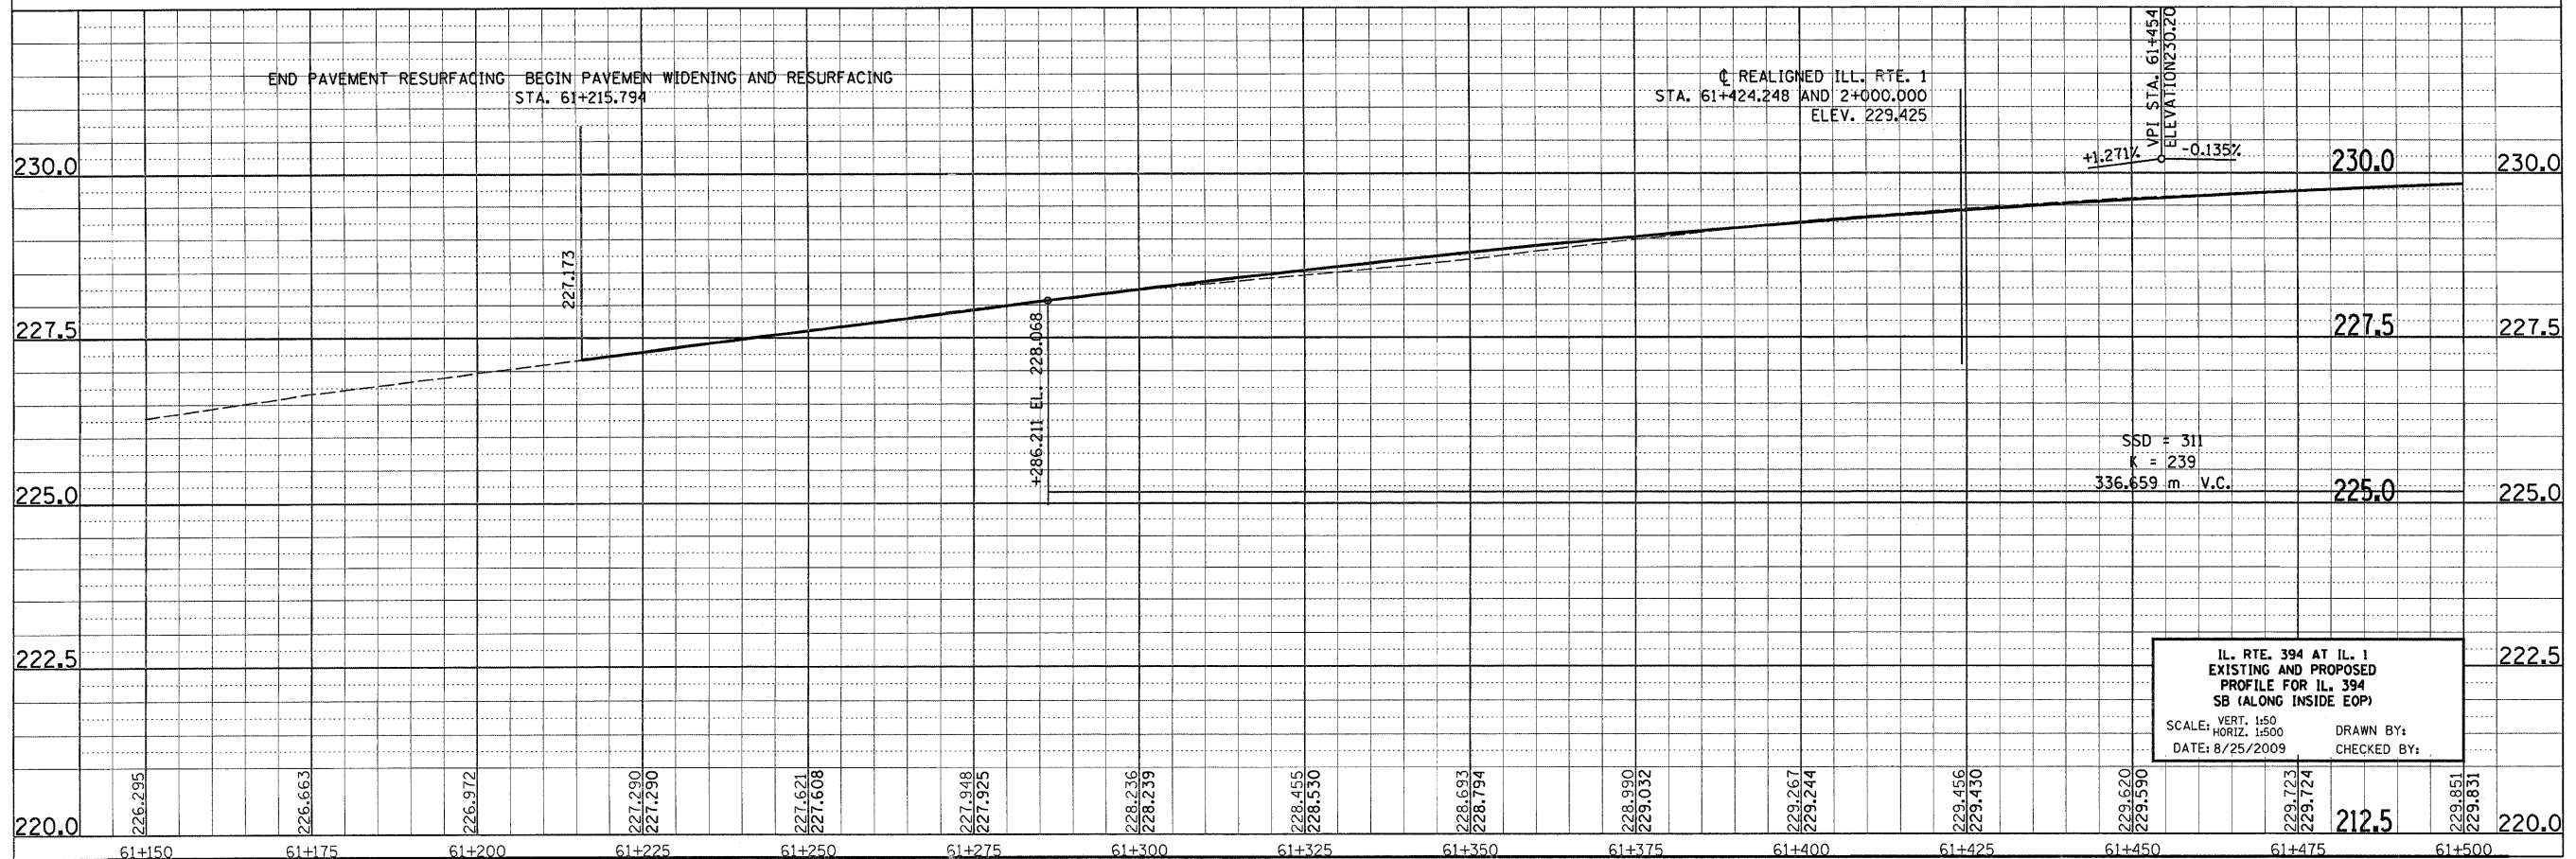


REF-PROF3
REF-PROF4
REF-TXT4

F.A.P. RTE.	SECTION	COUNTY	TOTAL SHEETS	SHEET NO.
332/876	2002-113R	WILL	242	42
STA. 60+300		TO STA. 61+000		
FED. ROAD DIST. NO. 1		ILLINOIS FED. AID PROJECT		

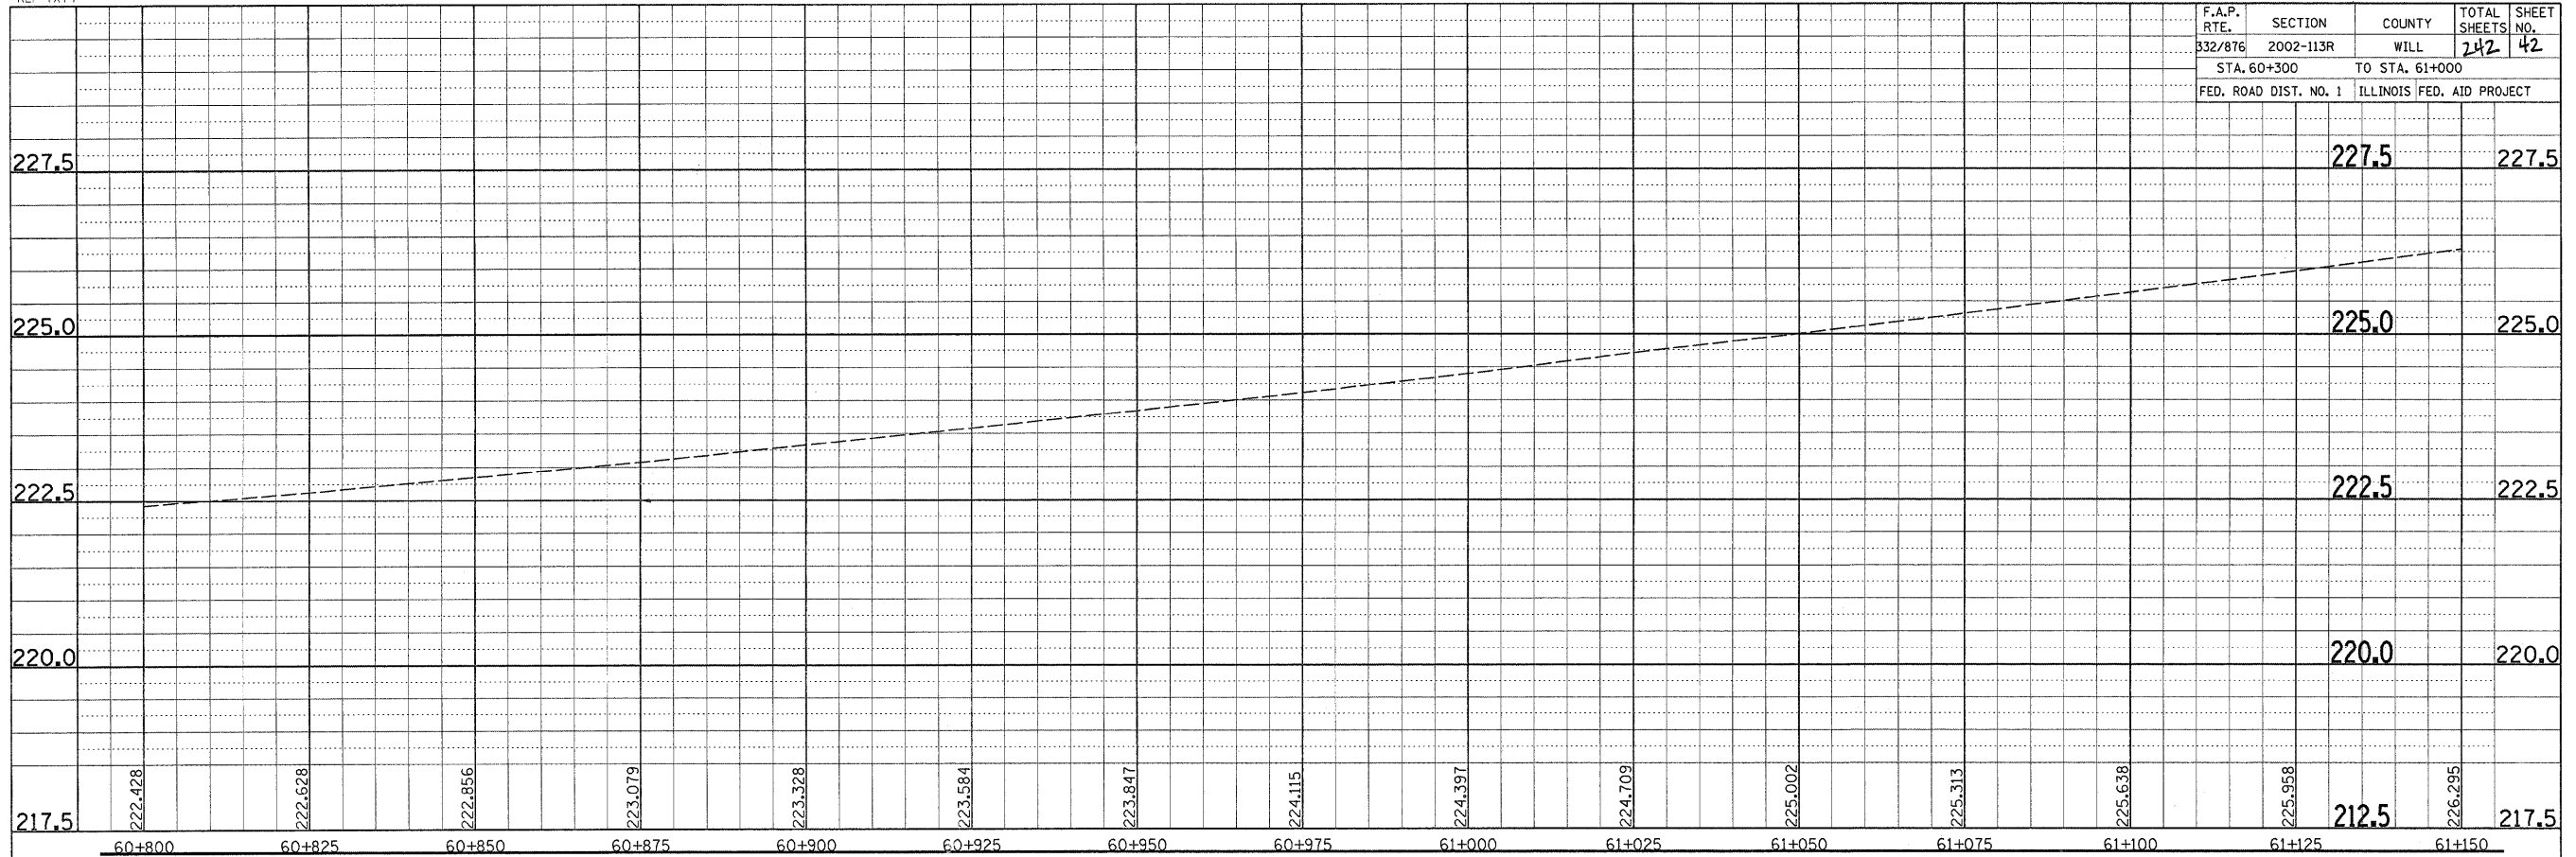

IL. RTE. 394 AT IL. 1
EXISTING AND PROPOSED
PROFILE FOR IL. 394
SB (ALONG INSIDE EOP)

SCALE: VERT. 1:50
HORIZ. 1:500
DATE: 8/25/2009

DRAWN BY:
CHECKED BY: