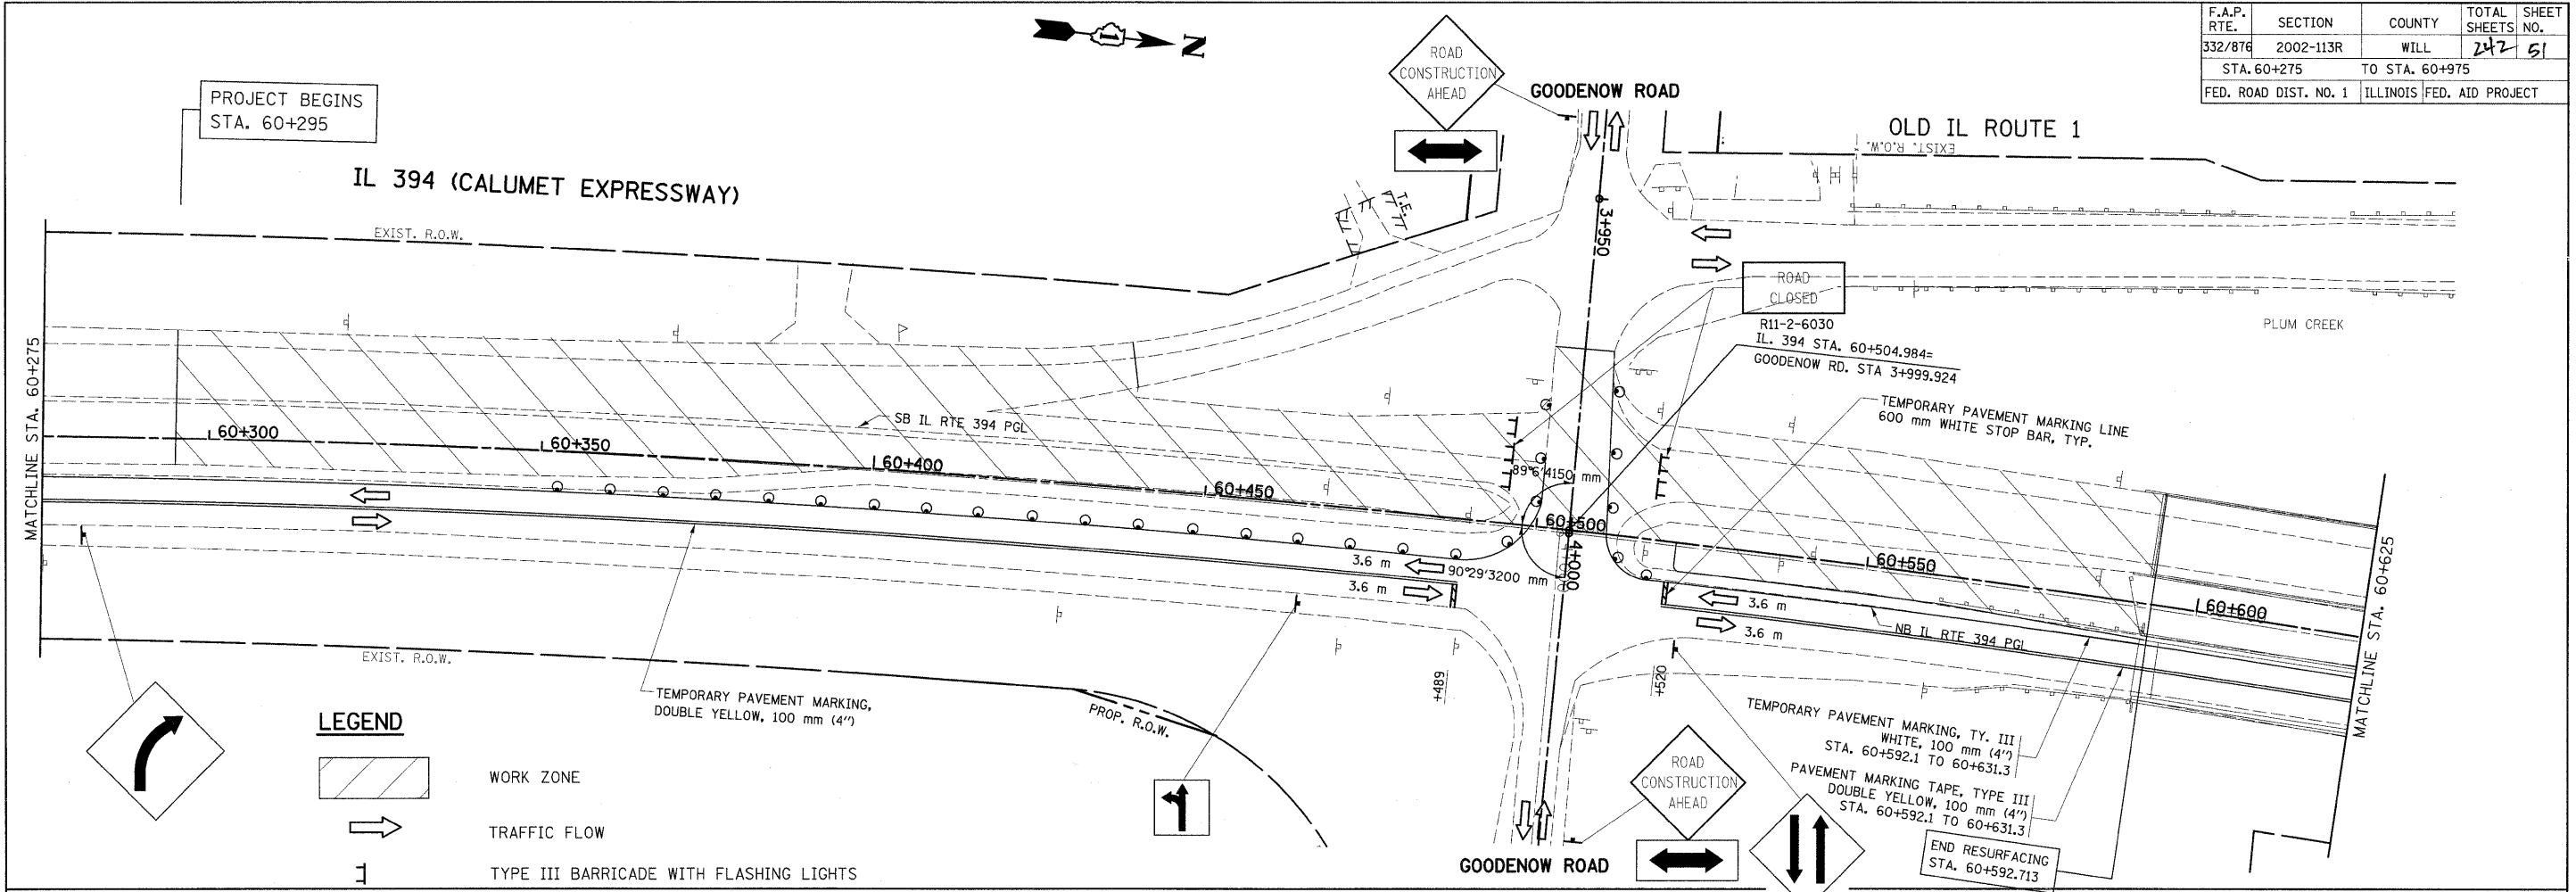
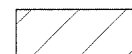
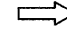

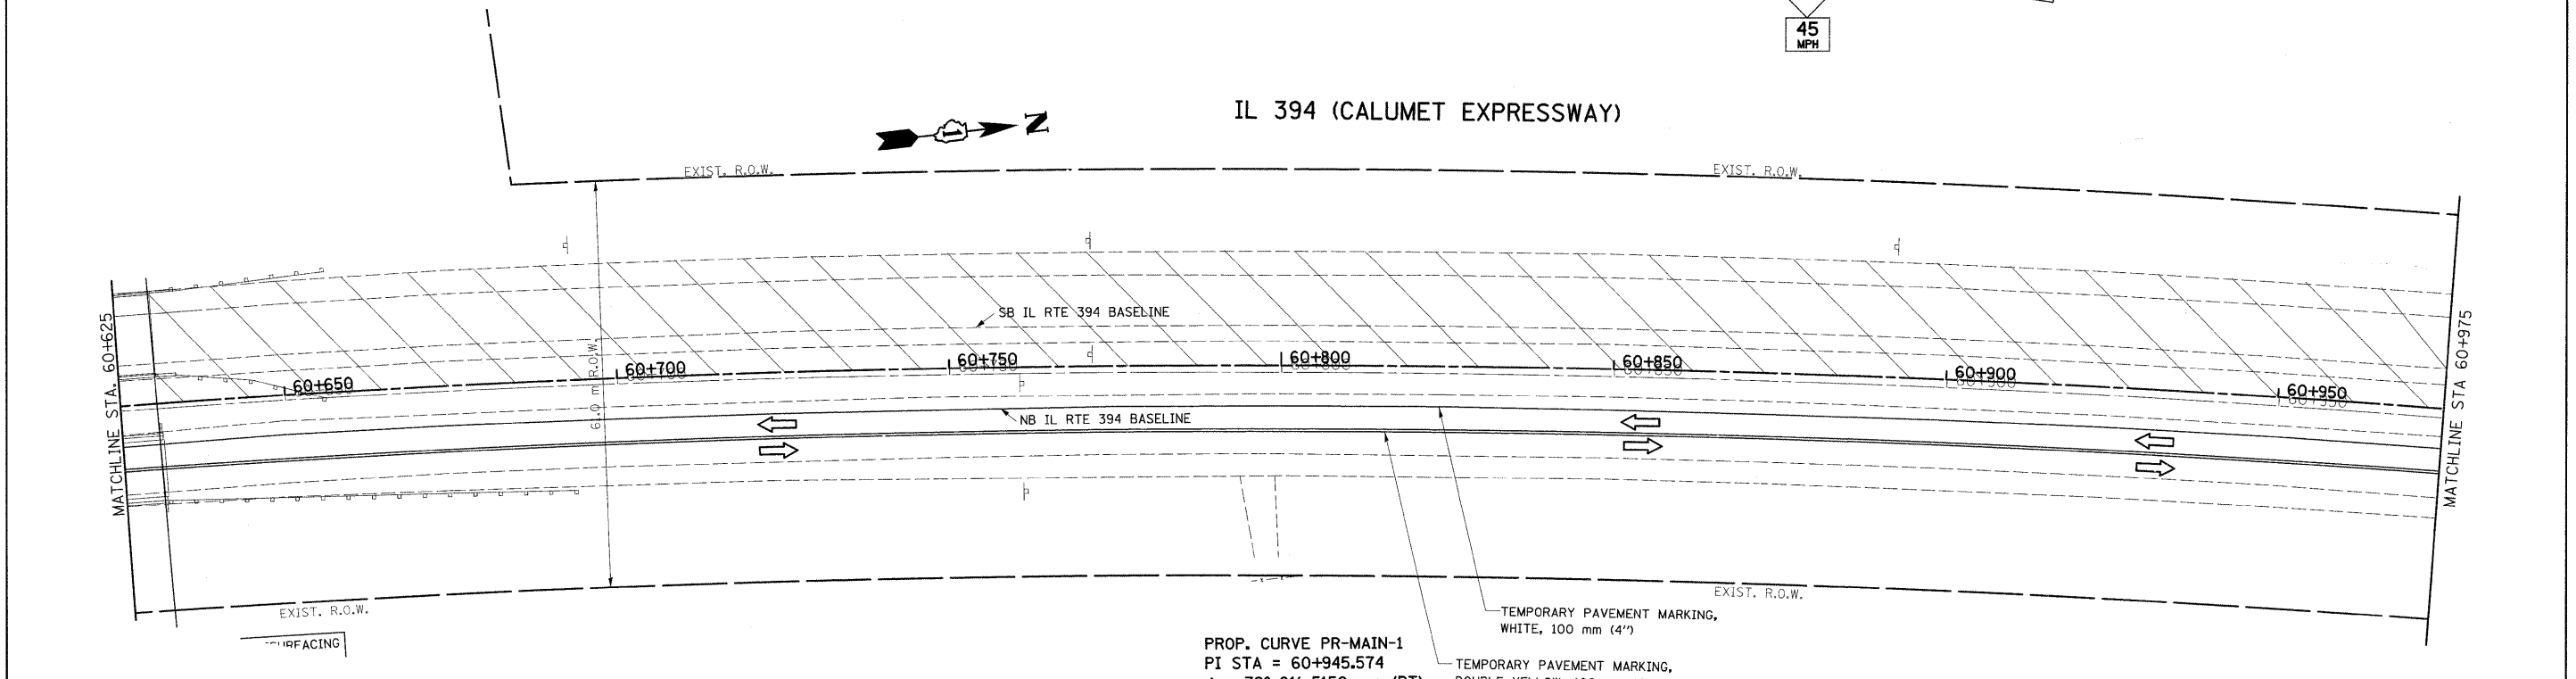


F.A.P. RTE.	SECTION	COUNTY	TOTAL SHEETS	SHEET NO.
332/876	2002-113R	WILL	242	51
STA. 60+275 TO STA. 60+975				
FED. ROAD DIST. NO. 1			ILLINOIS FED. AID PROJECT	

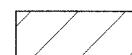



LEGEND

-  WORK ZONE
-  TRAFFIC FLOW
-  TYPE III BARRICADE WITH FLASHING LIGHTS



LEGEND

-  WORK ZONE
-  TRAFFIC FLOW

PROP. CURVE PR-MAIN-1
 PI STA = 60+945.574
 $\Delta = 39^\circ 01' 5150 \text{ mm (RT)}$
 R = 2,431.463 m
 T = 861.794 m
 L = 1,656.408 m
 E = 148.208 m
 e = ----
 T.R. = ---- m
 S.E. RUN. = ---- m
 P.C. STA = 60+083.781
 P.T. STA = 61+740.189

REVISIONS	
NAME	DATE

ILLINOIS DEPARTMENT OF TRANSPORTATION
SUGGESTED MAINTENANCE OF TRAFFIC
IL. RTE. 394 AT IL. 1
STAGE I

SCALE 1:500
 DATE 8/27/2009

DRAWN BY
 CHECKED BY