


*REF-erol
*REF-erol2

F.A.P. RTE.	SECTION	COUNTY	TOTAL SHEETS	SHEET NO.
332/876	2002-113R	WILL	242	70
STA. 3+750		TO STA. 4+311		
FED. ROAD DIST. NO. 1		ILLINOIS FED. AID PROJECT		

SHEET 6 OF 6

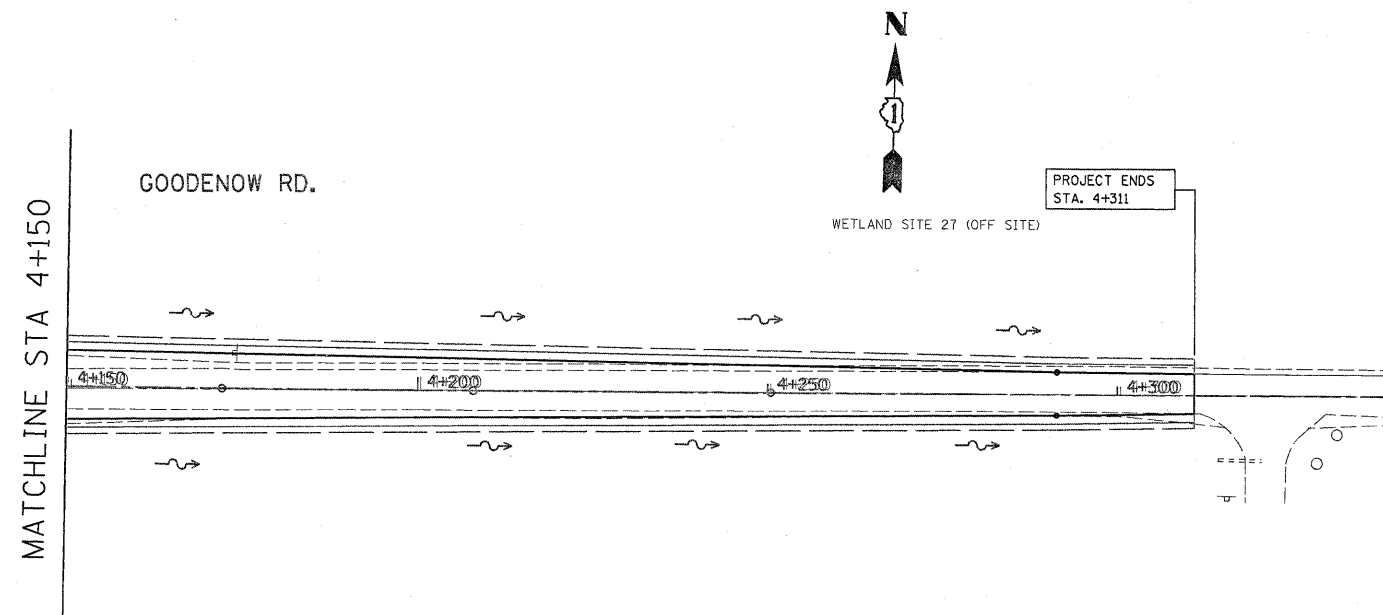

REVISIONS		ILLINOIS DEPARTMENT OF TRANSPORTATION
NAME	DATE	
		GOODENOW RD. WETLAND
		SCALE 1:500
		DATE 8/25/2009
		DRAWN BY
		CHECKED BY