


REF-PWKS  
REF-PW6

F.A.P. RTE.	SECTION	COUNTY	TOTAL SHEETS	SHEET NO.
332/876	2002-113R	WILL	118	
STA. 60+975		TO STA. 61+650		
FED. ROAD DIST. NO. 1		ILLINOIS FED. AID PROJECT		

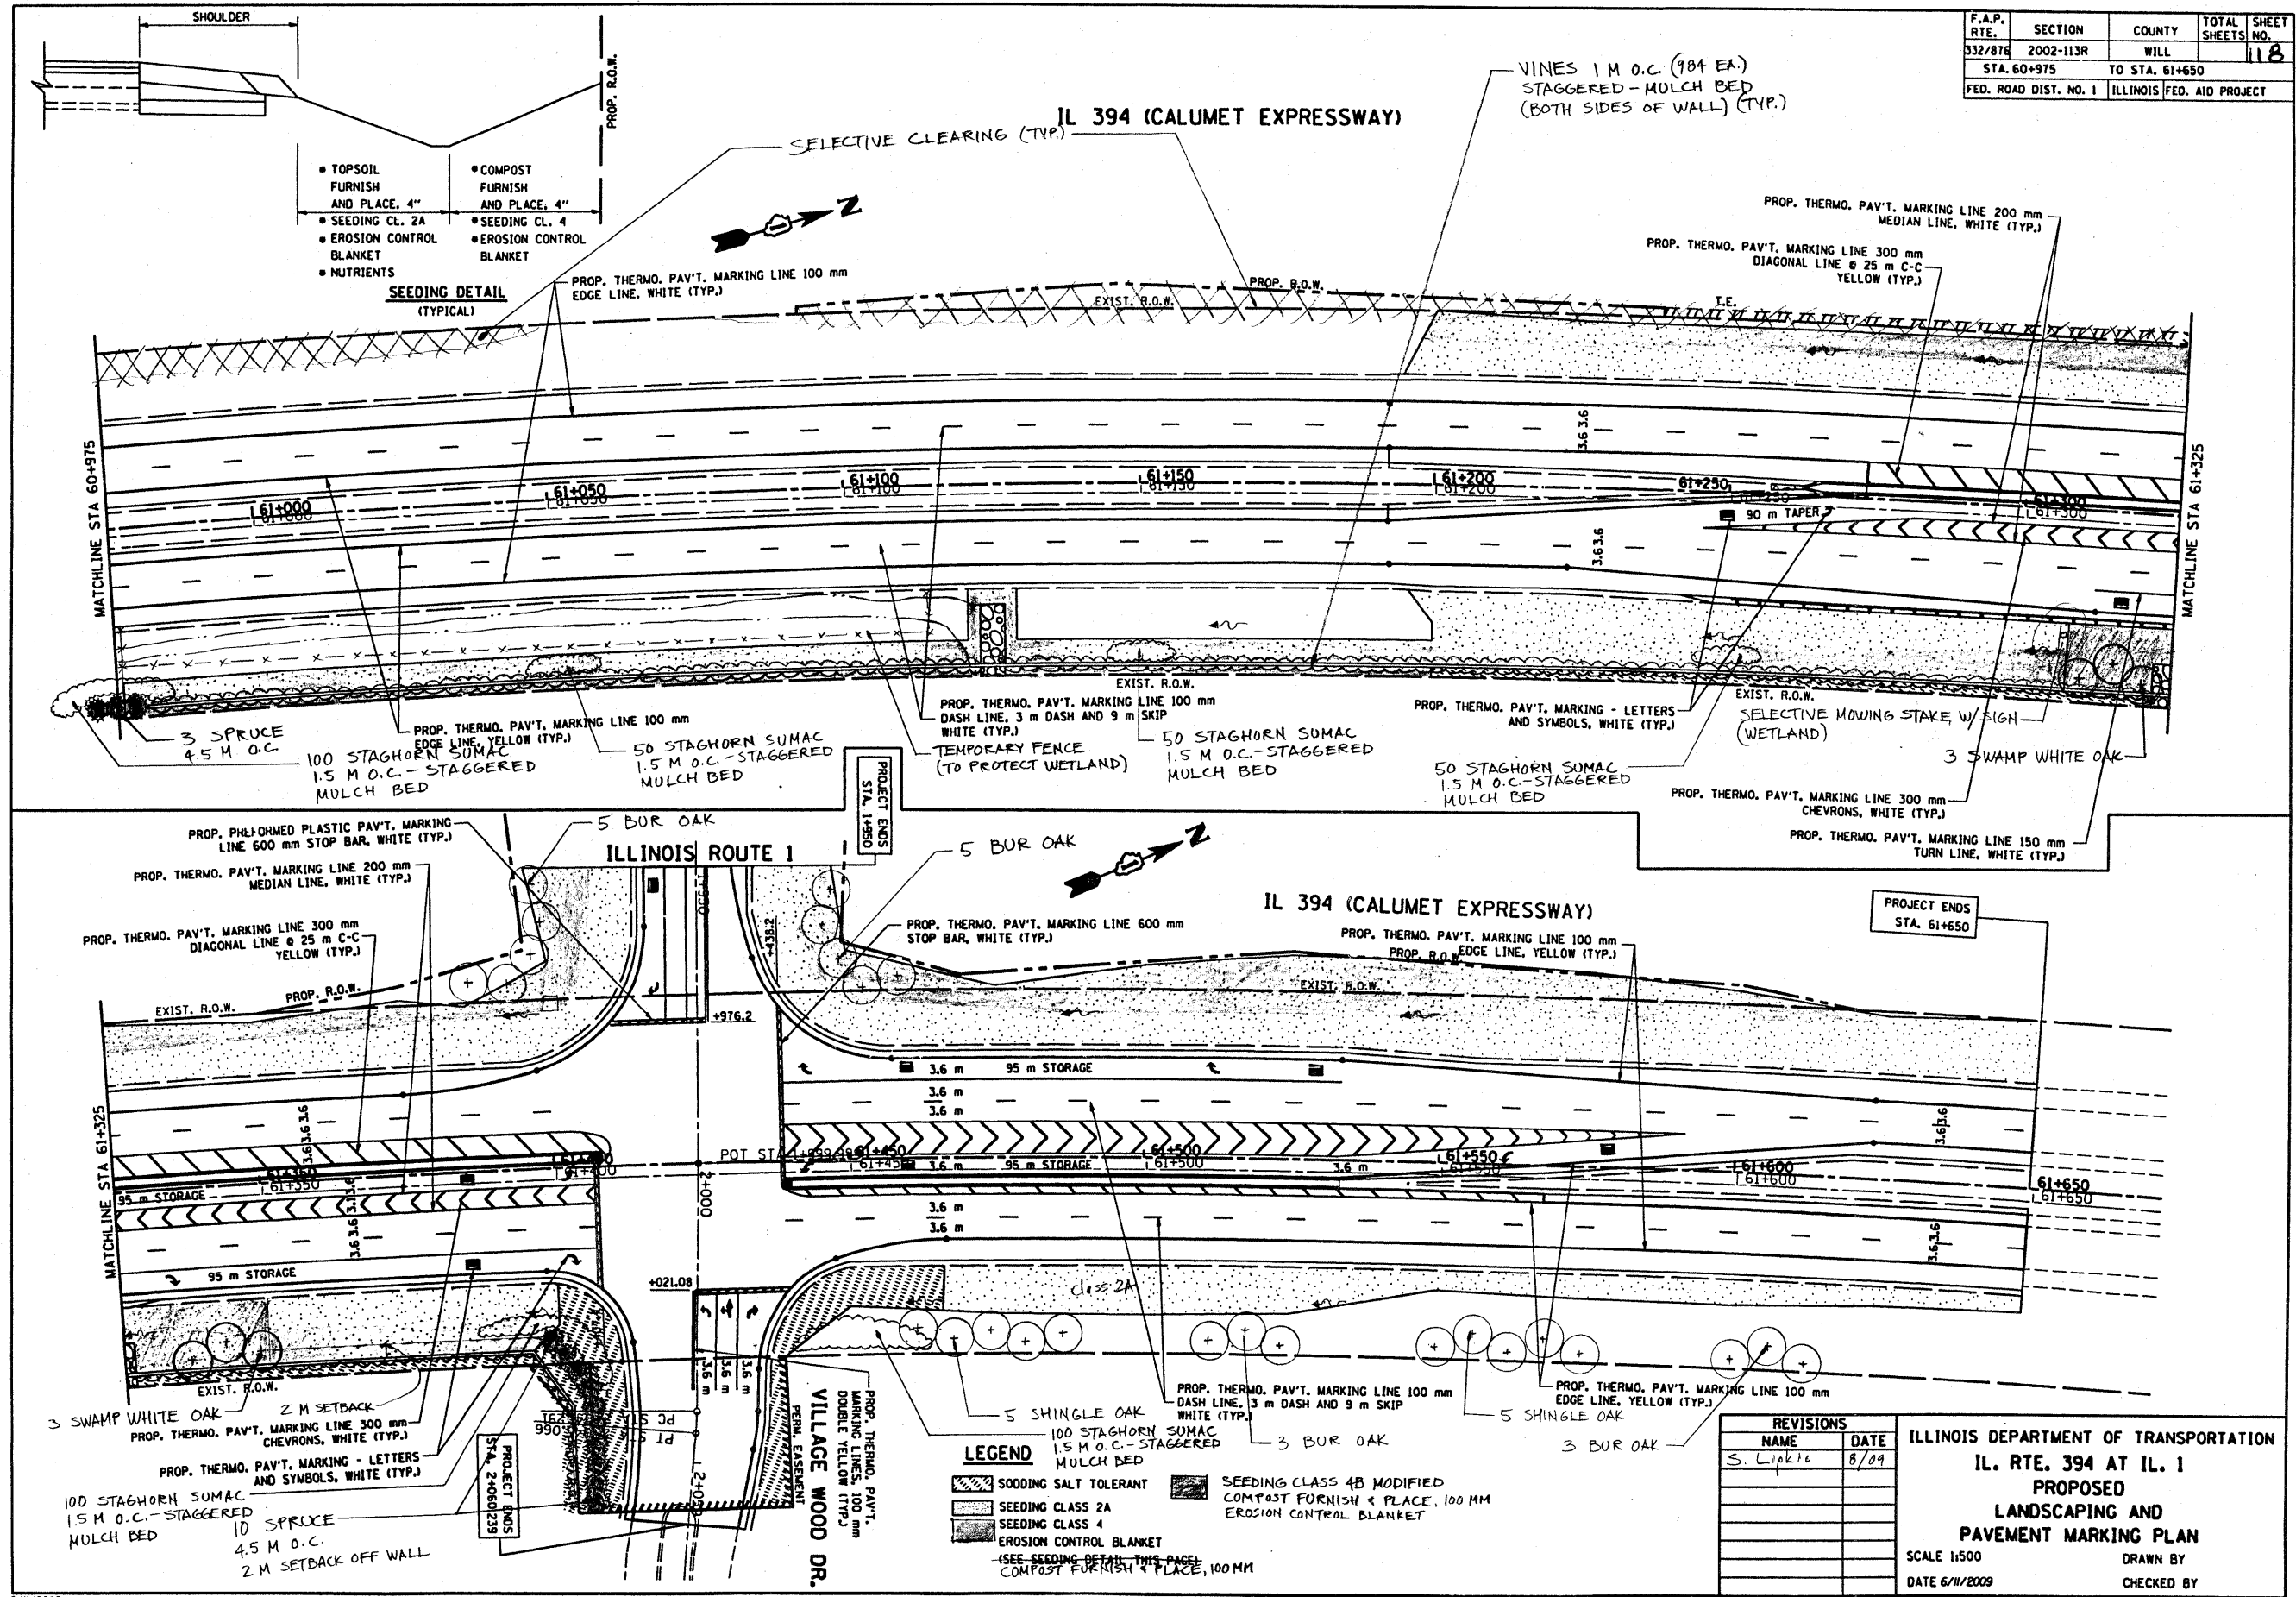

6/11/2009  
c:\pw\_swork\DOT\LEYSA\0103660\sh\_pmk.dgn  
leysa

REVISIONS	
NAME	DATE
S. Lepak	8/09

ILLINOIS DEPARTMENT OF TRANSPORTATION  
**IL. RTE. 394 AT IL. 1**  
**PROPOSED**  
**LANDSCAPING AND**  
**PAVEMENT MARKING PLAN**  
 SCALE 1:500  
 DATE 6/11/2009  
 DRAWN BY  
 CHECKED BY