
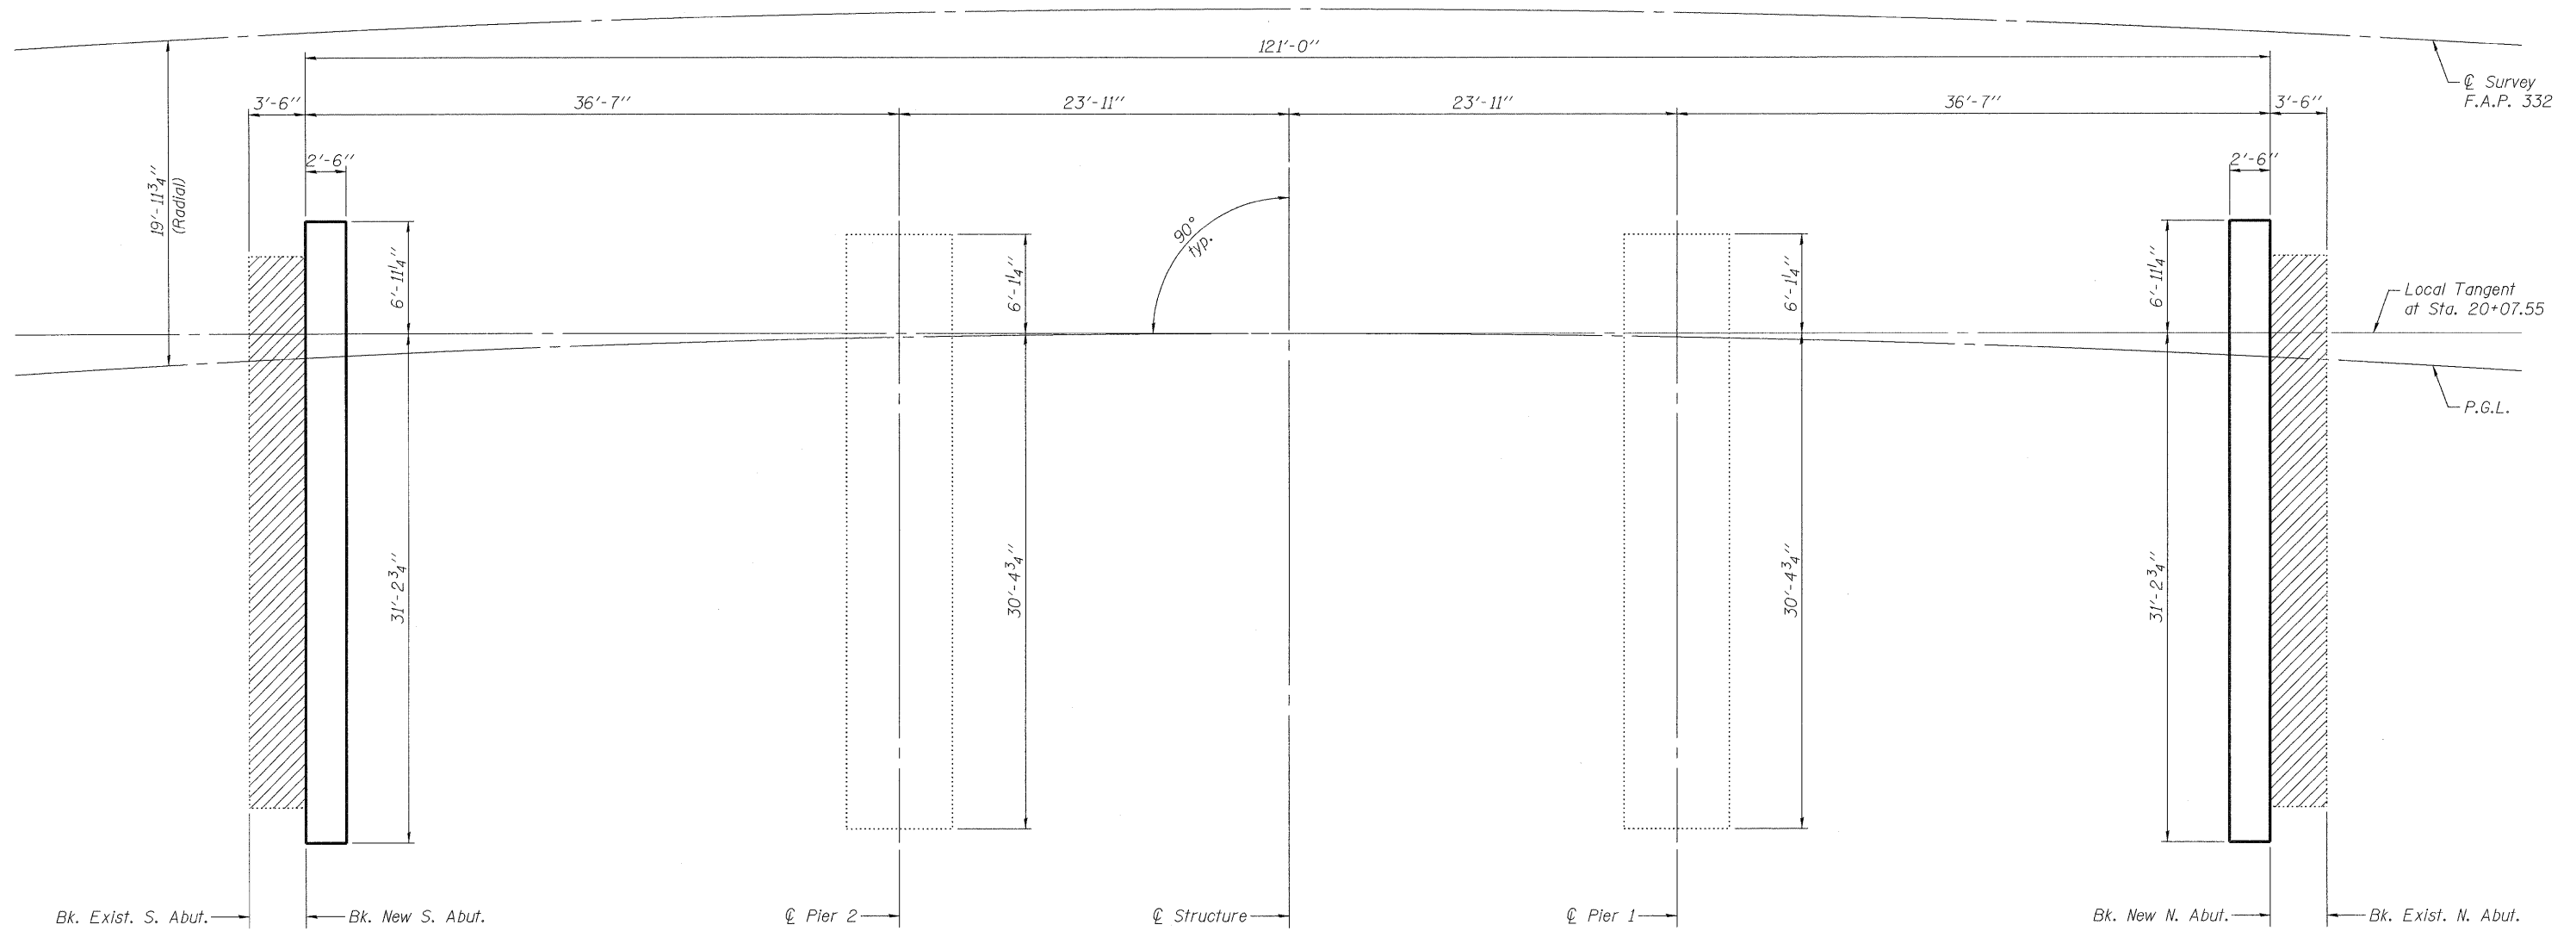


STATE OF ILLINOIS
DEPARTMENT OF TRANSPORTATION

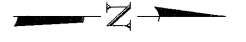

BILL OF MATERIAL

ITEM	UNIT	QUANTITY
Removal of Existing Sub-Structures	Each	2

- Existing Structure
- Removal of Existing Sub-Structures
- New Construction

FOOTING LAYOUT
NORTHBOUND ILLINOIS ROUTE 394 OVER PLUM CREEK
STATION 20+07.55

DESIGNED	SK/GMK/LCM
CHECKED	GBC/GMK/SMK
DRAWN	RR/LCM/SK
CHECKED	GBC/GMK/SMK

SHEET NO. 3 26 SHEETS	F.A.P. RTE.	SECTION	COUNTY	TOTAL SHEETS	SHEET NO.
	332	2002-113R	WILL	242	148
Delta Engineering, Inc. CONSULTING ENGINEERS, CONSTRUCTION MANAGERS, SURVEYORS 111 W. Jackson Blvd. Suite 900 Chicago, IL 60604-2001			CONTRACT NO. 62542		
FED. ROAD DIST. NO. 1 ILLINOIS FED. AID PROJECT					