


F.A.E. RTE.	SECTION	COUNTY	TOTAL SHEETS	SHEET NO.
332/876	2002-113B	WILL	242	221
STA. 61+175		TO STA. 61+200		
FED. ROAD DIST. NO. 1 ILLINOIS FED. AID PROJECT				

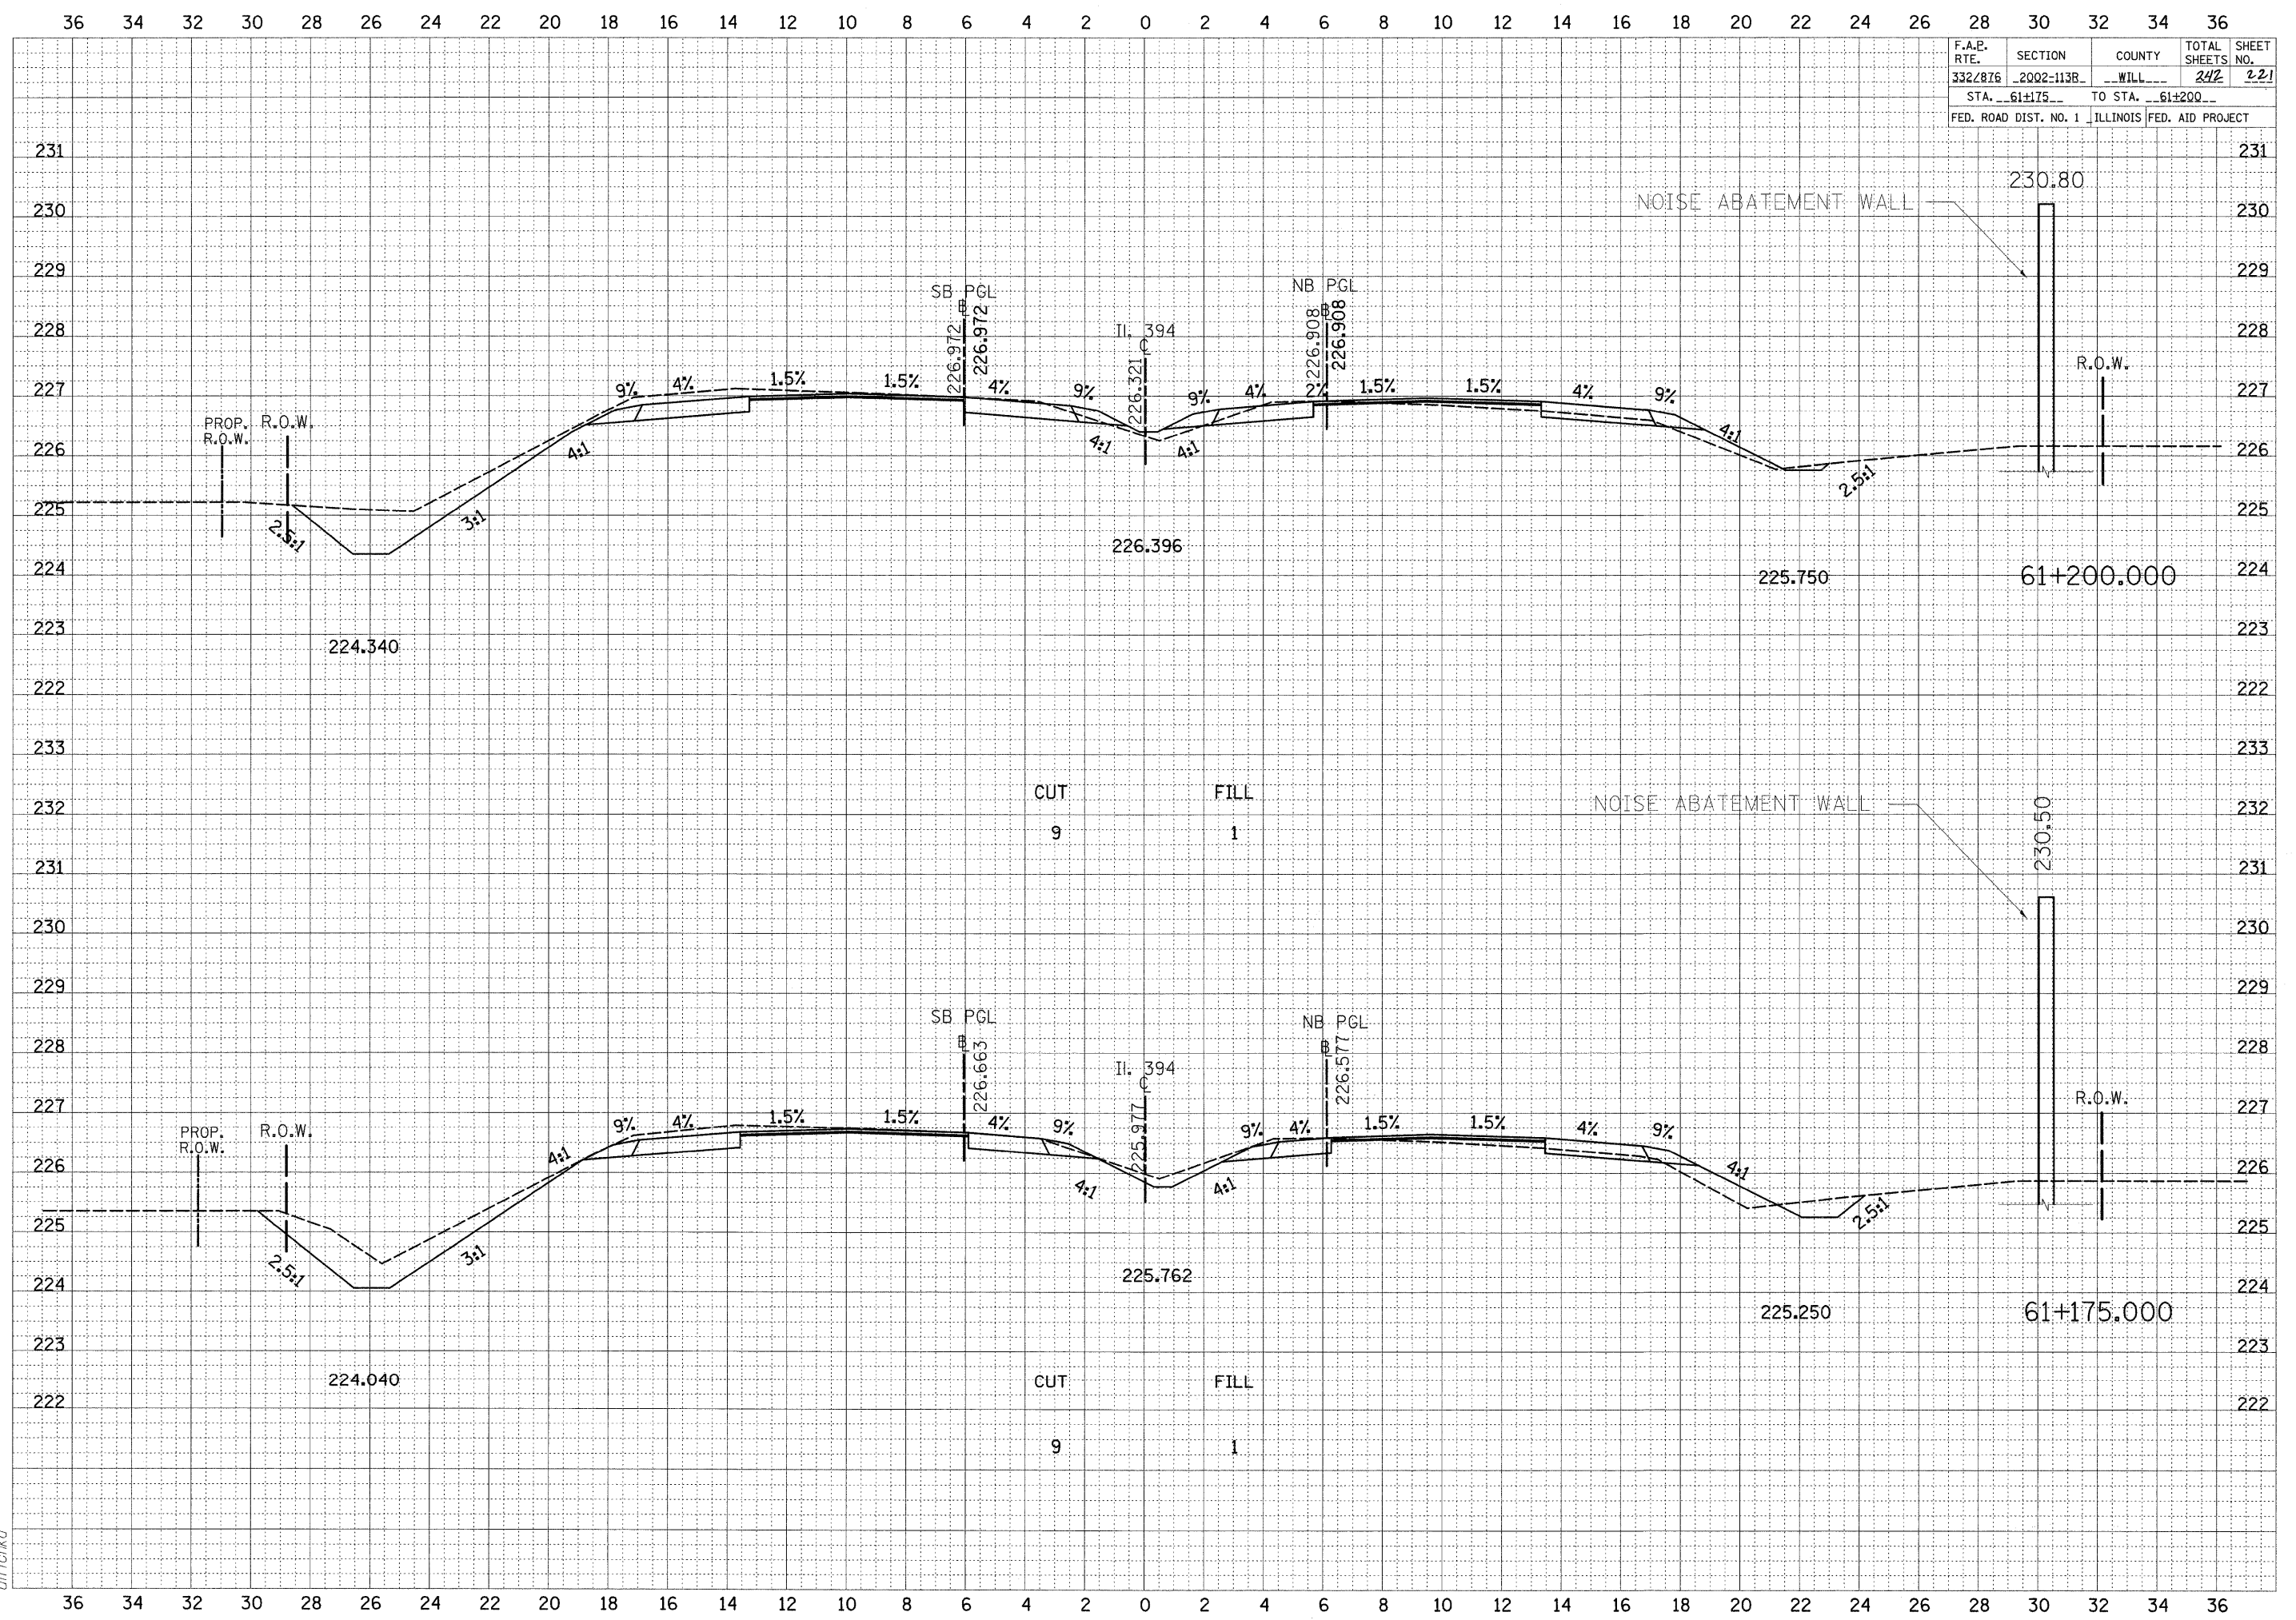

8/24/2009
 c:\pw_wor\K\PWIDOT\ULRICH\KD\010364\xs\J1394_2.dgn
 ulrchkd