
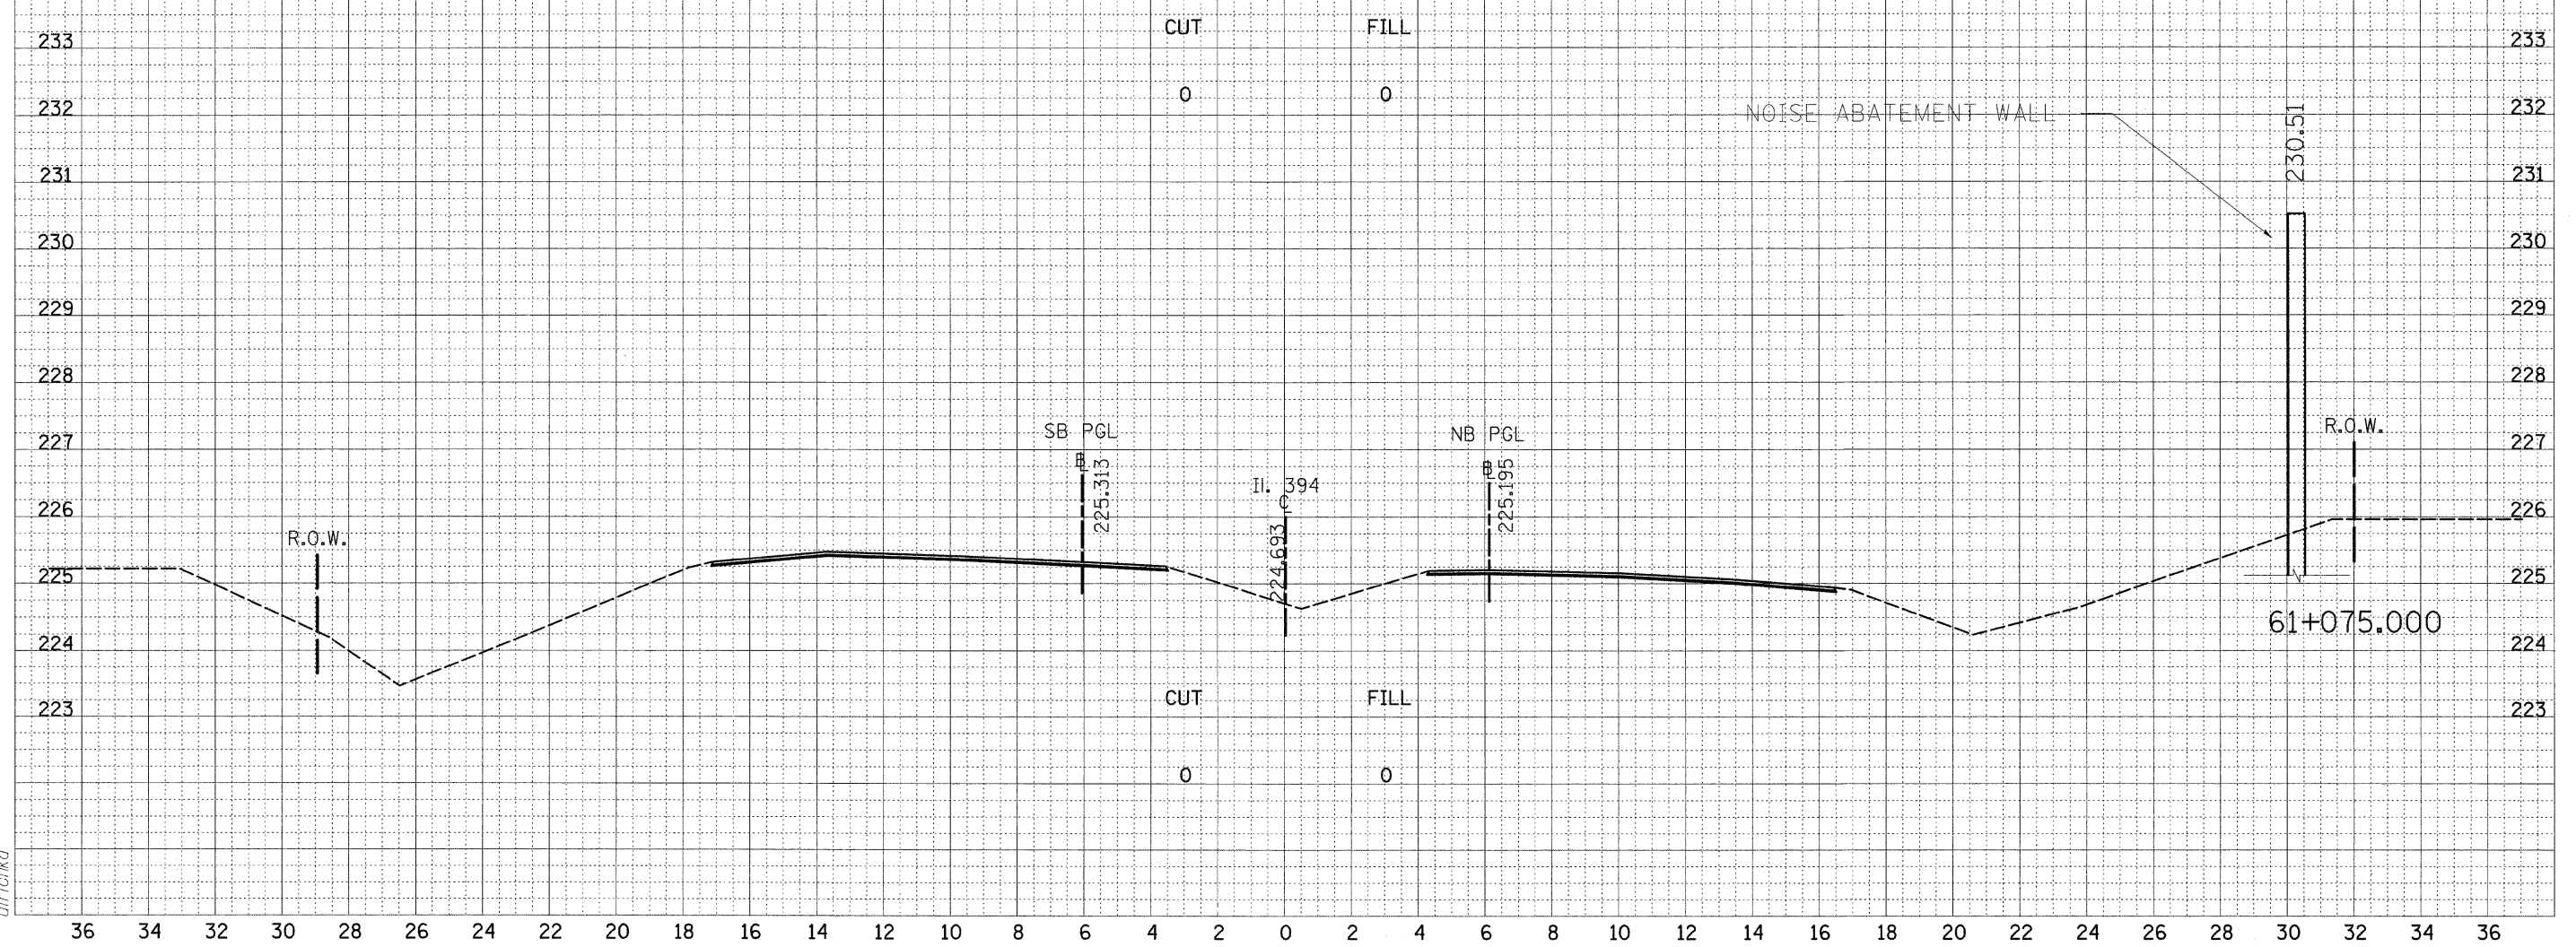


F.A.E. RTE.	SECTION	COUNTY	TOTAL SHEETS	SHEET NO.
332/876	2002-1138	WILL	242	223
STA. 61+075 TO STA. 61+100				
FED. ROAD DIST. NO. 1 ILLINOIS FED. AID PROJECT				

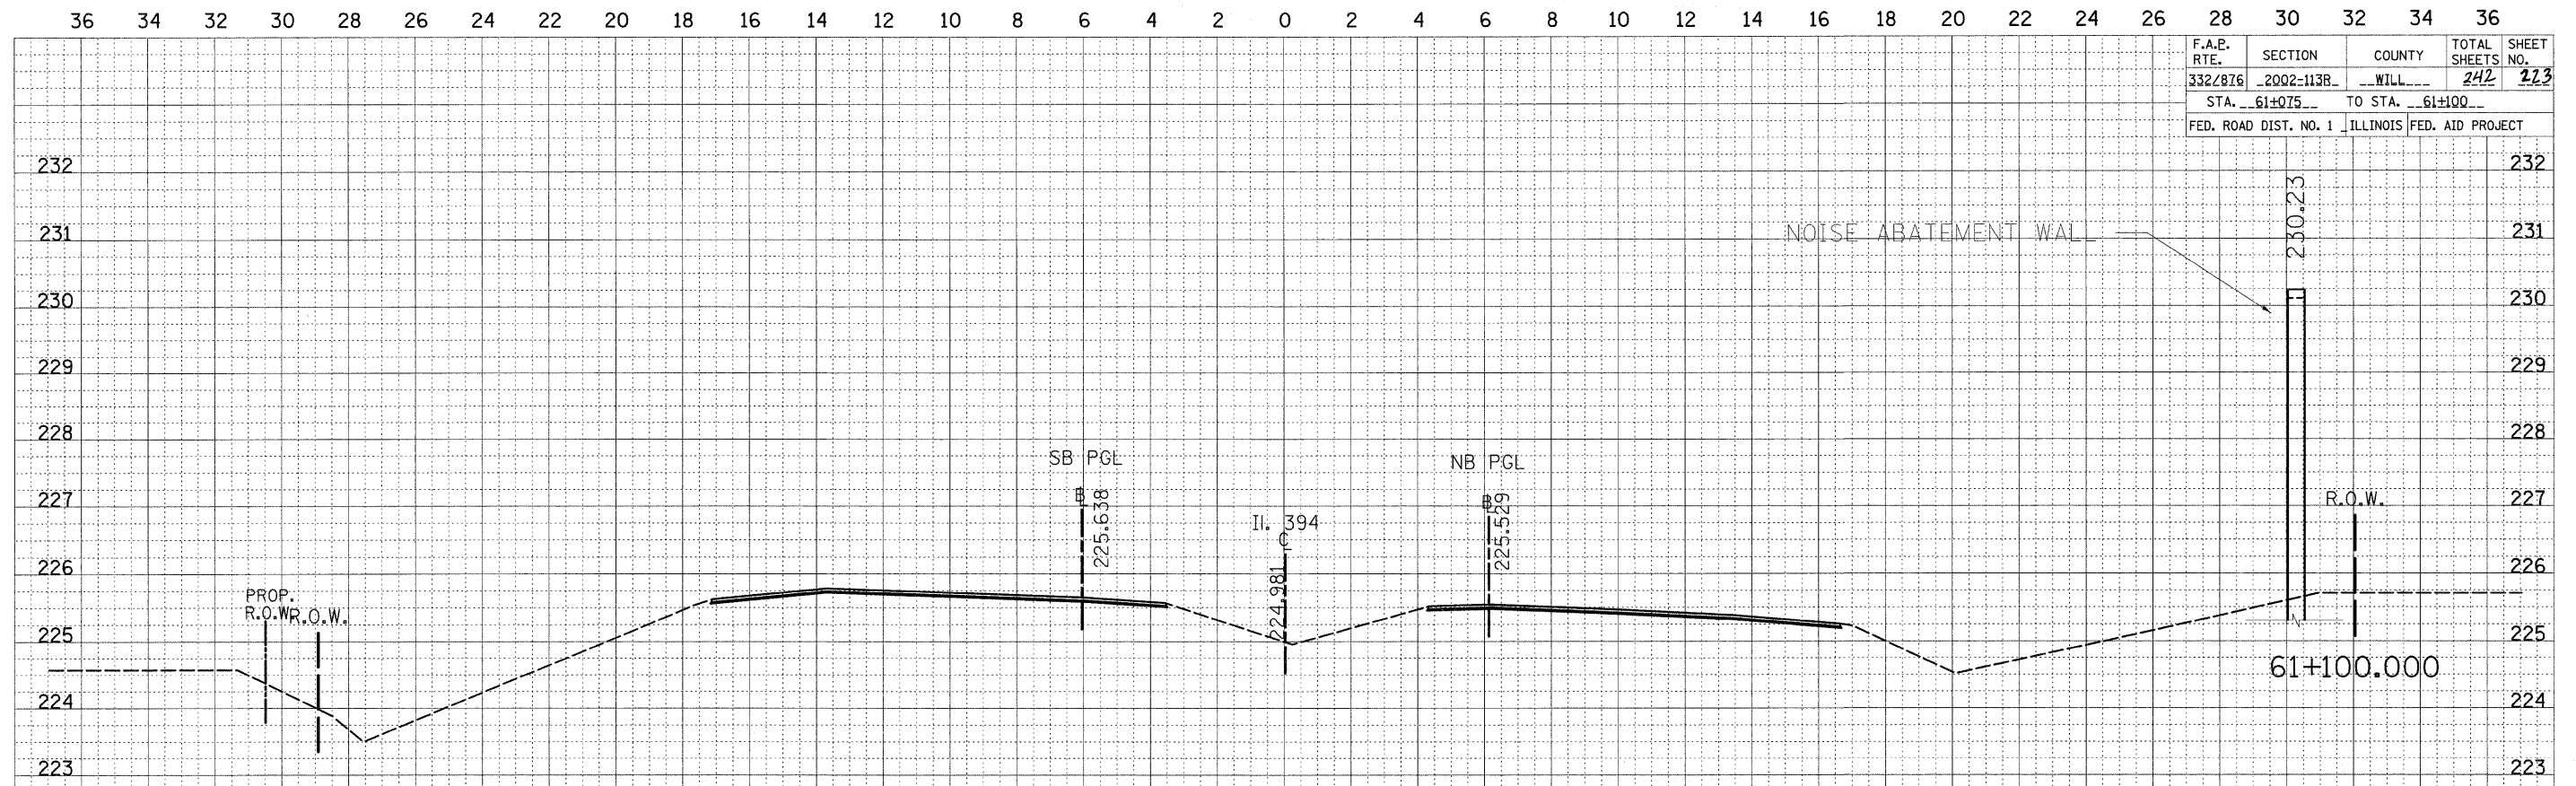

8/24/2009  
 c:\pw\_work\PW\DOT\ULRICHKD\d010364\vs\_11394\_2.dgn  
 ulrichkd