


F.A.E. RTE.	SECTION	COUNTY	TOTAL SHEETS	SHEET NO.
332/876	2002-113B	WILL	242	224
STA. 61+025		TO STA. 61+050		
FED. ROAD DIST. NO. 1 ILLINOIS FED. AID PROJECT				

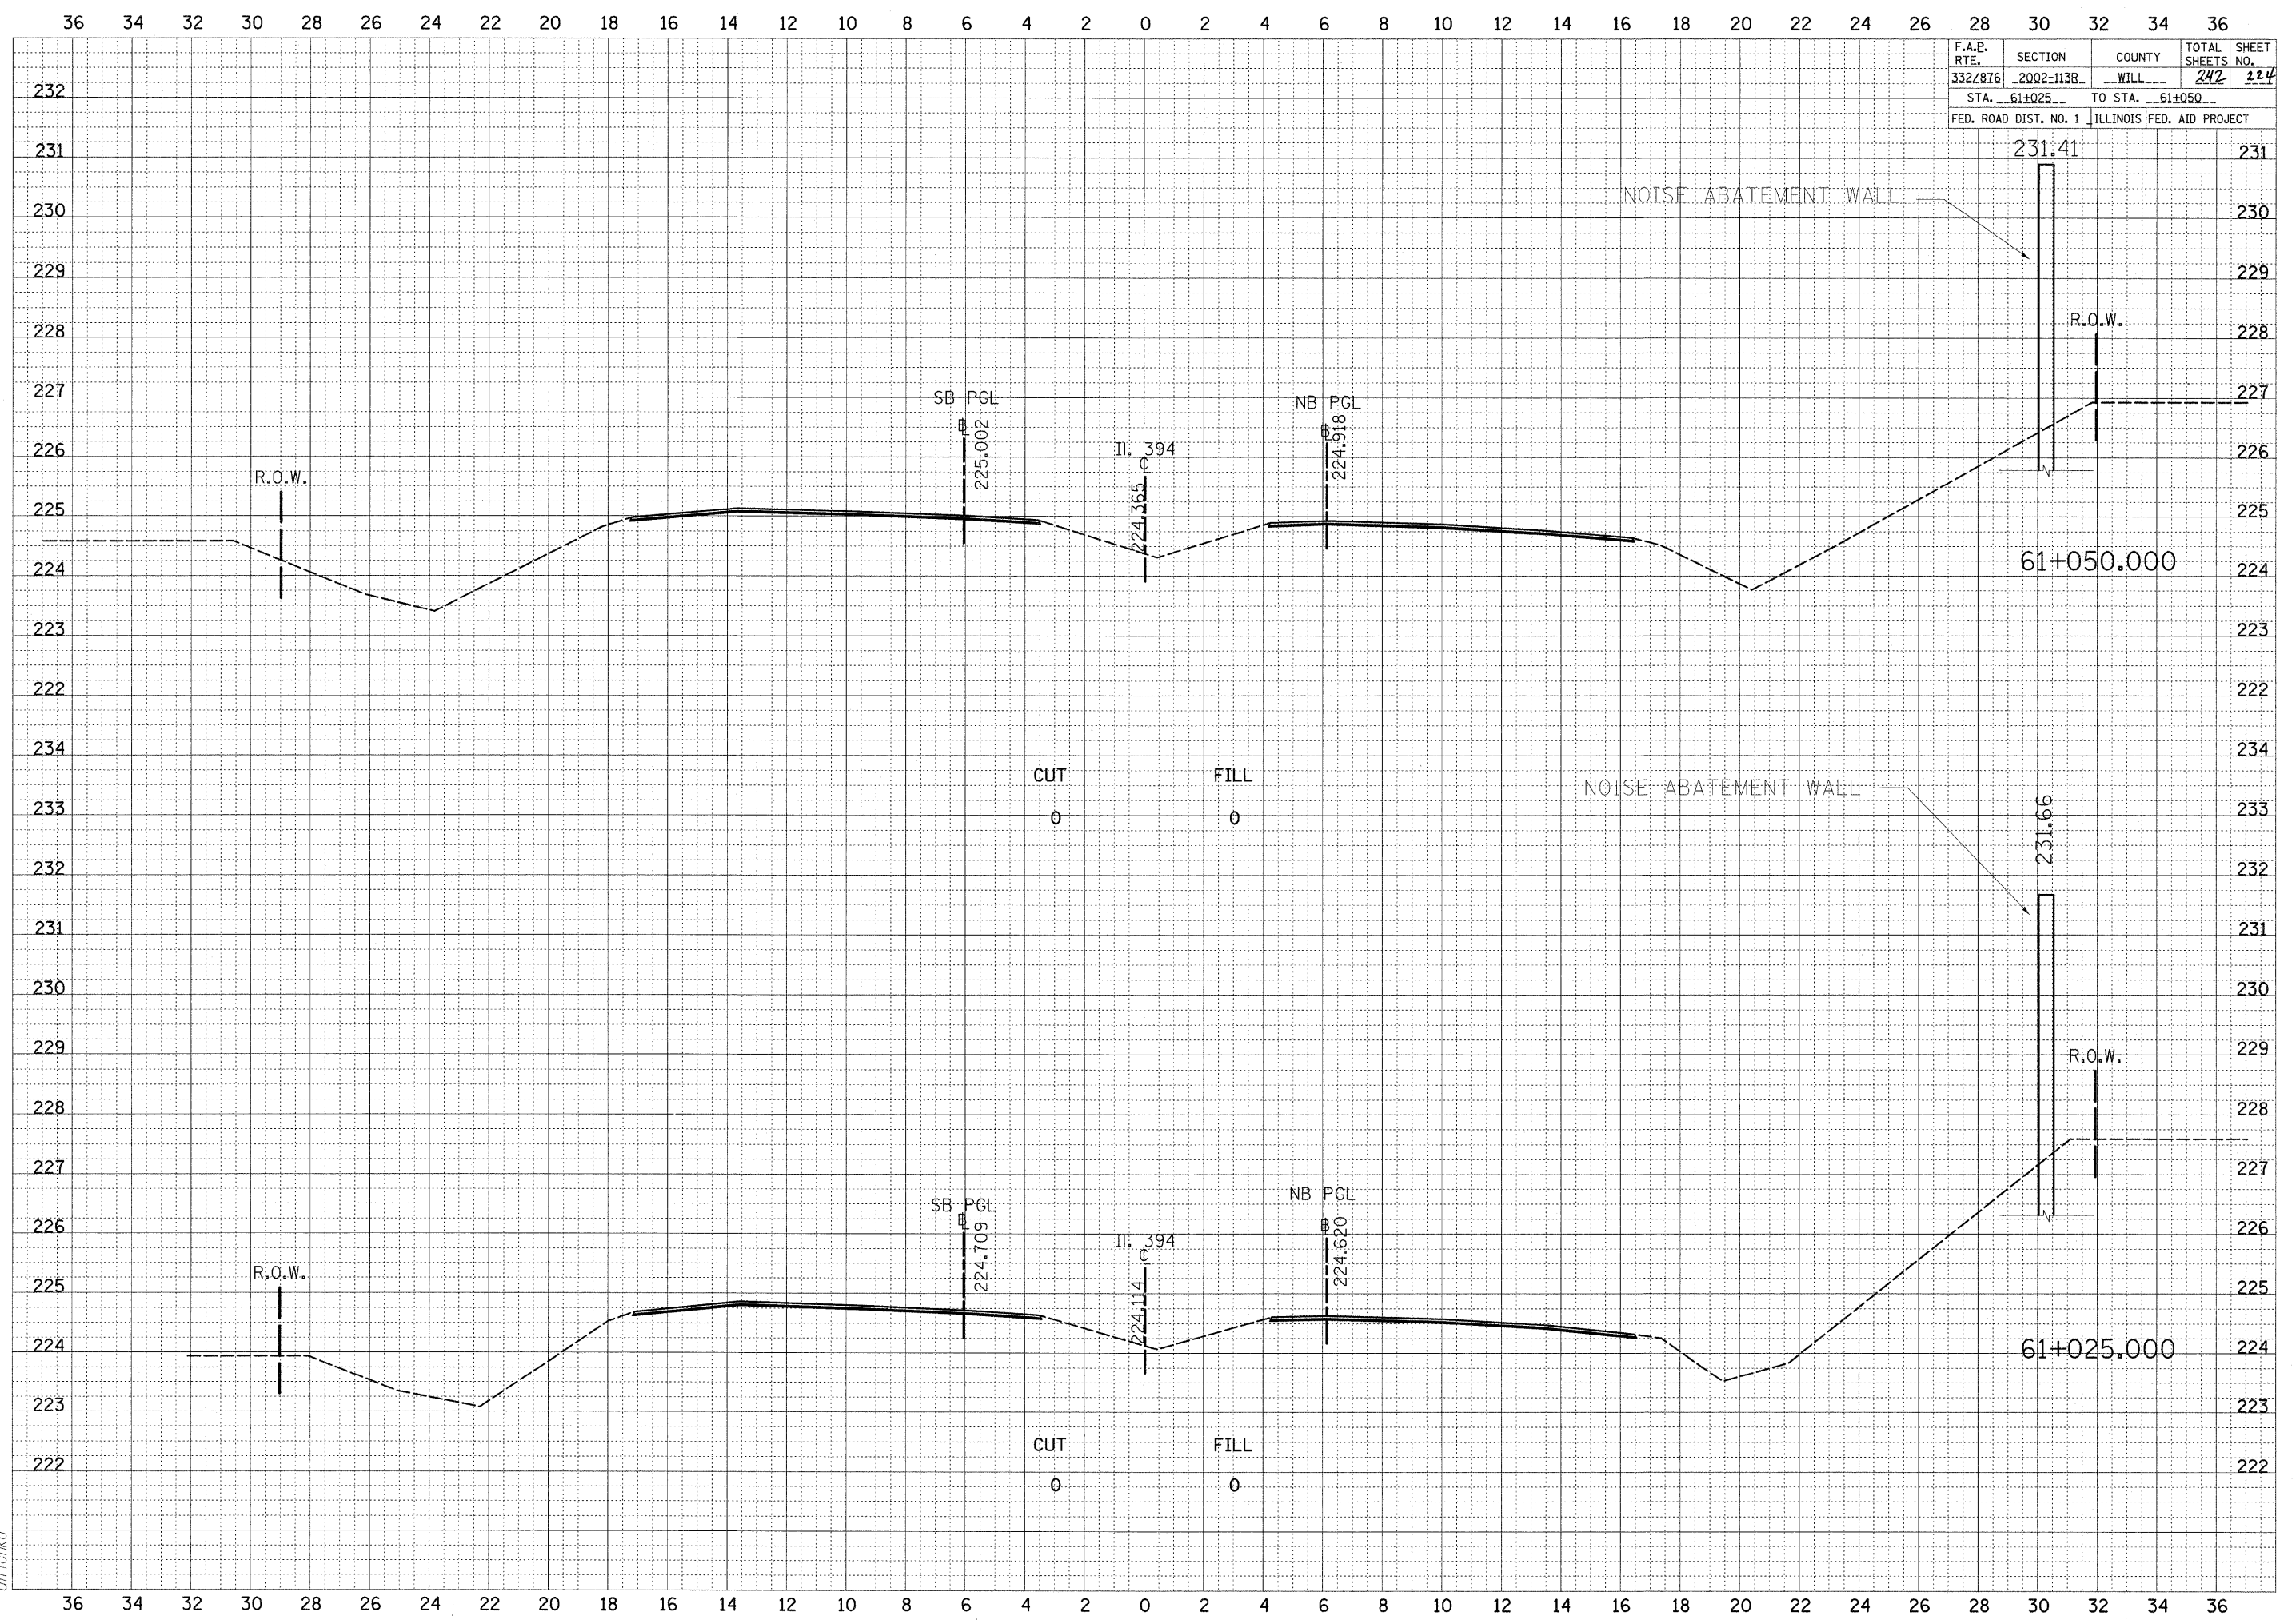

8/24/2009
 c:\pw_k\p\w\id07\ULRICH\KD\010364\vs_11394_2.dgn
 ulr\chkd