
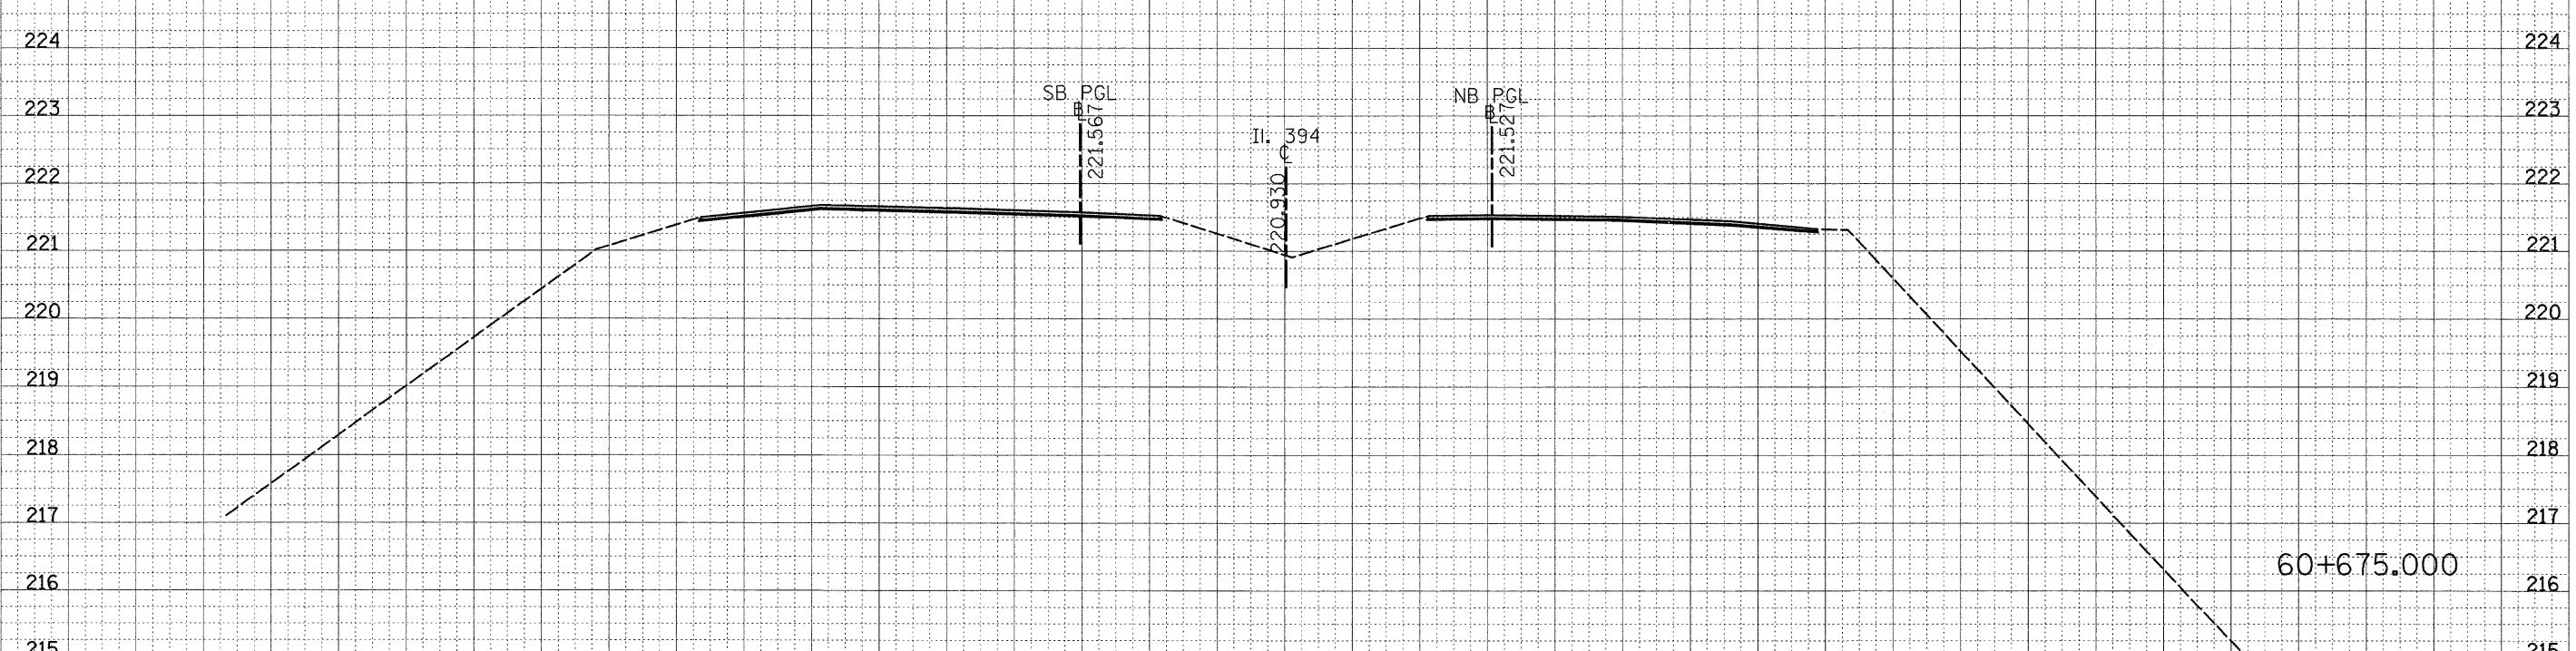


F.A.E. RTE.	SECTION	COUNTY	TOTAL SHEETS	SHEET NO.
332/876	2002-113B	WILL	242	230
STA. 60+675		TO STA. 60+700		
FED. ROAD DIST. NO. 1 ILLINOIS FED. AID PROJECT				

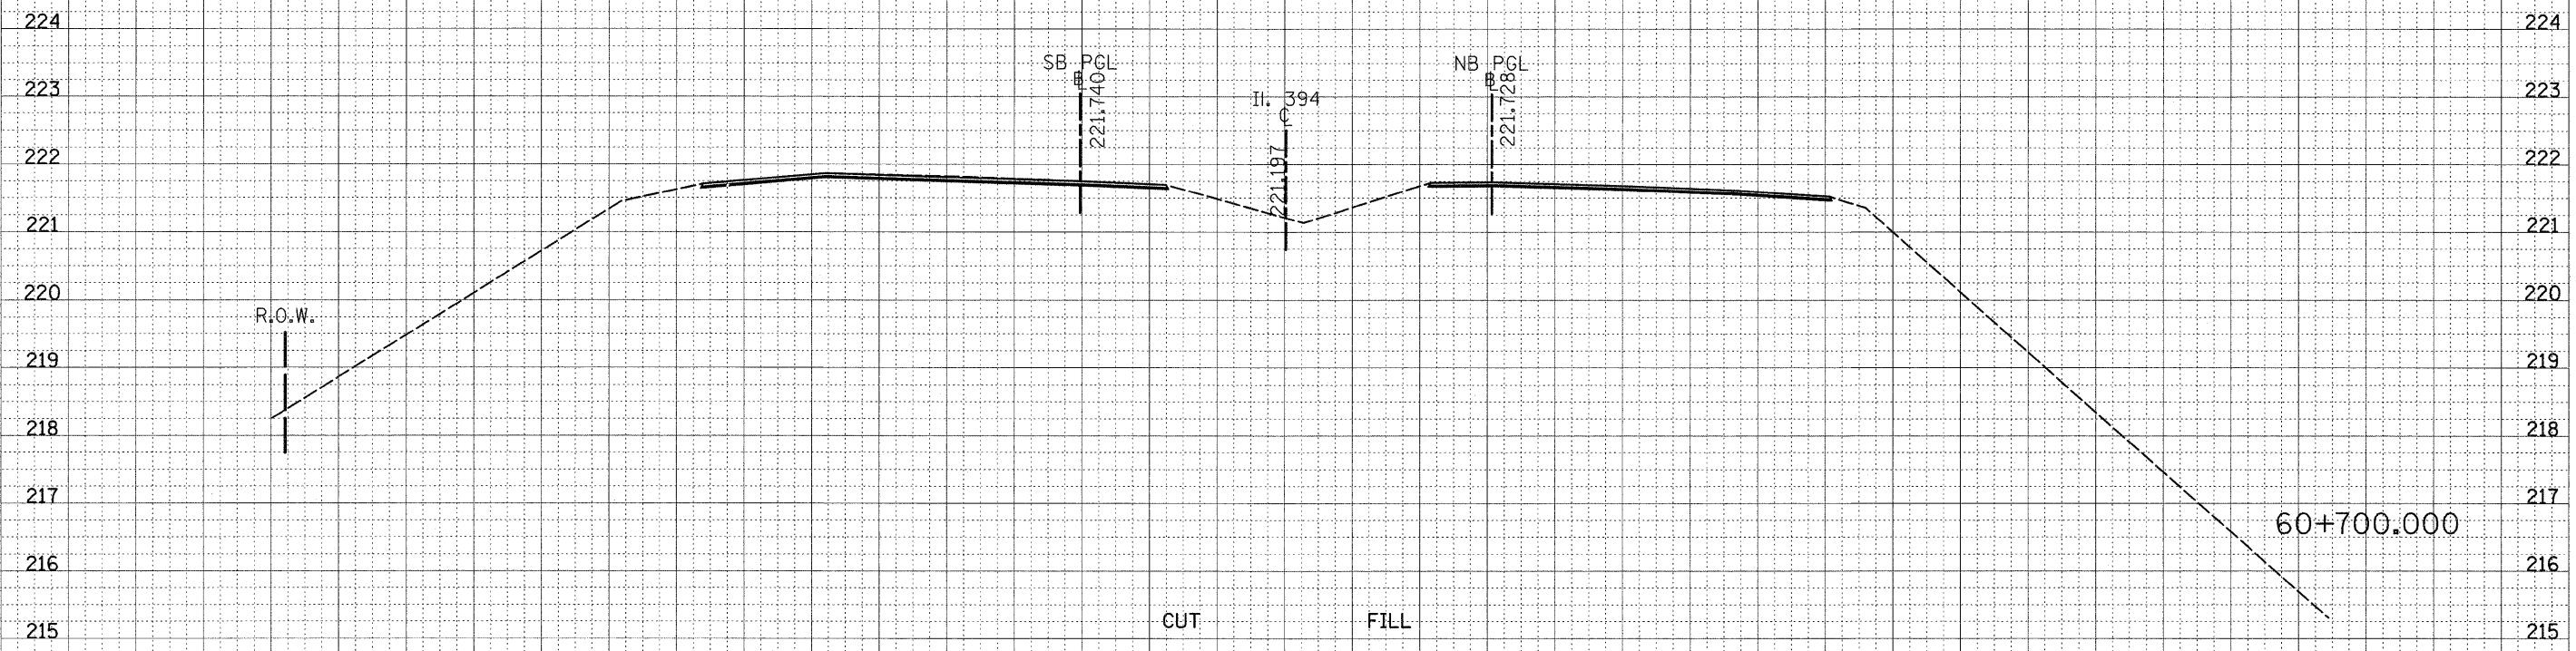

8/24/2009
 c:\pwworkspace\pwi\dot\ulrichkd\010364\vs_11394_2.dgn
 ulrichkd