



F.A.P. RTE.	SECTION	COUNTY	TOTAL SHEETS	SHEET NO.
332/876	2002-113R	WILL	242	237
STA. 61+375 TO STA. 61+400				
FED. ROAD DIST. NO. 1 ILLINOIS FED. AID PROJECT				

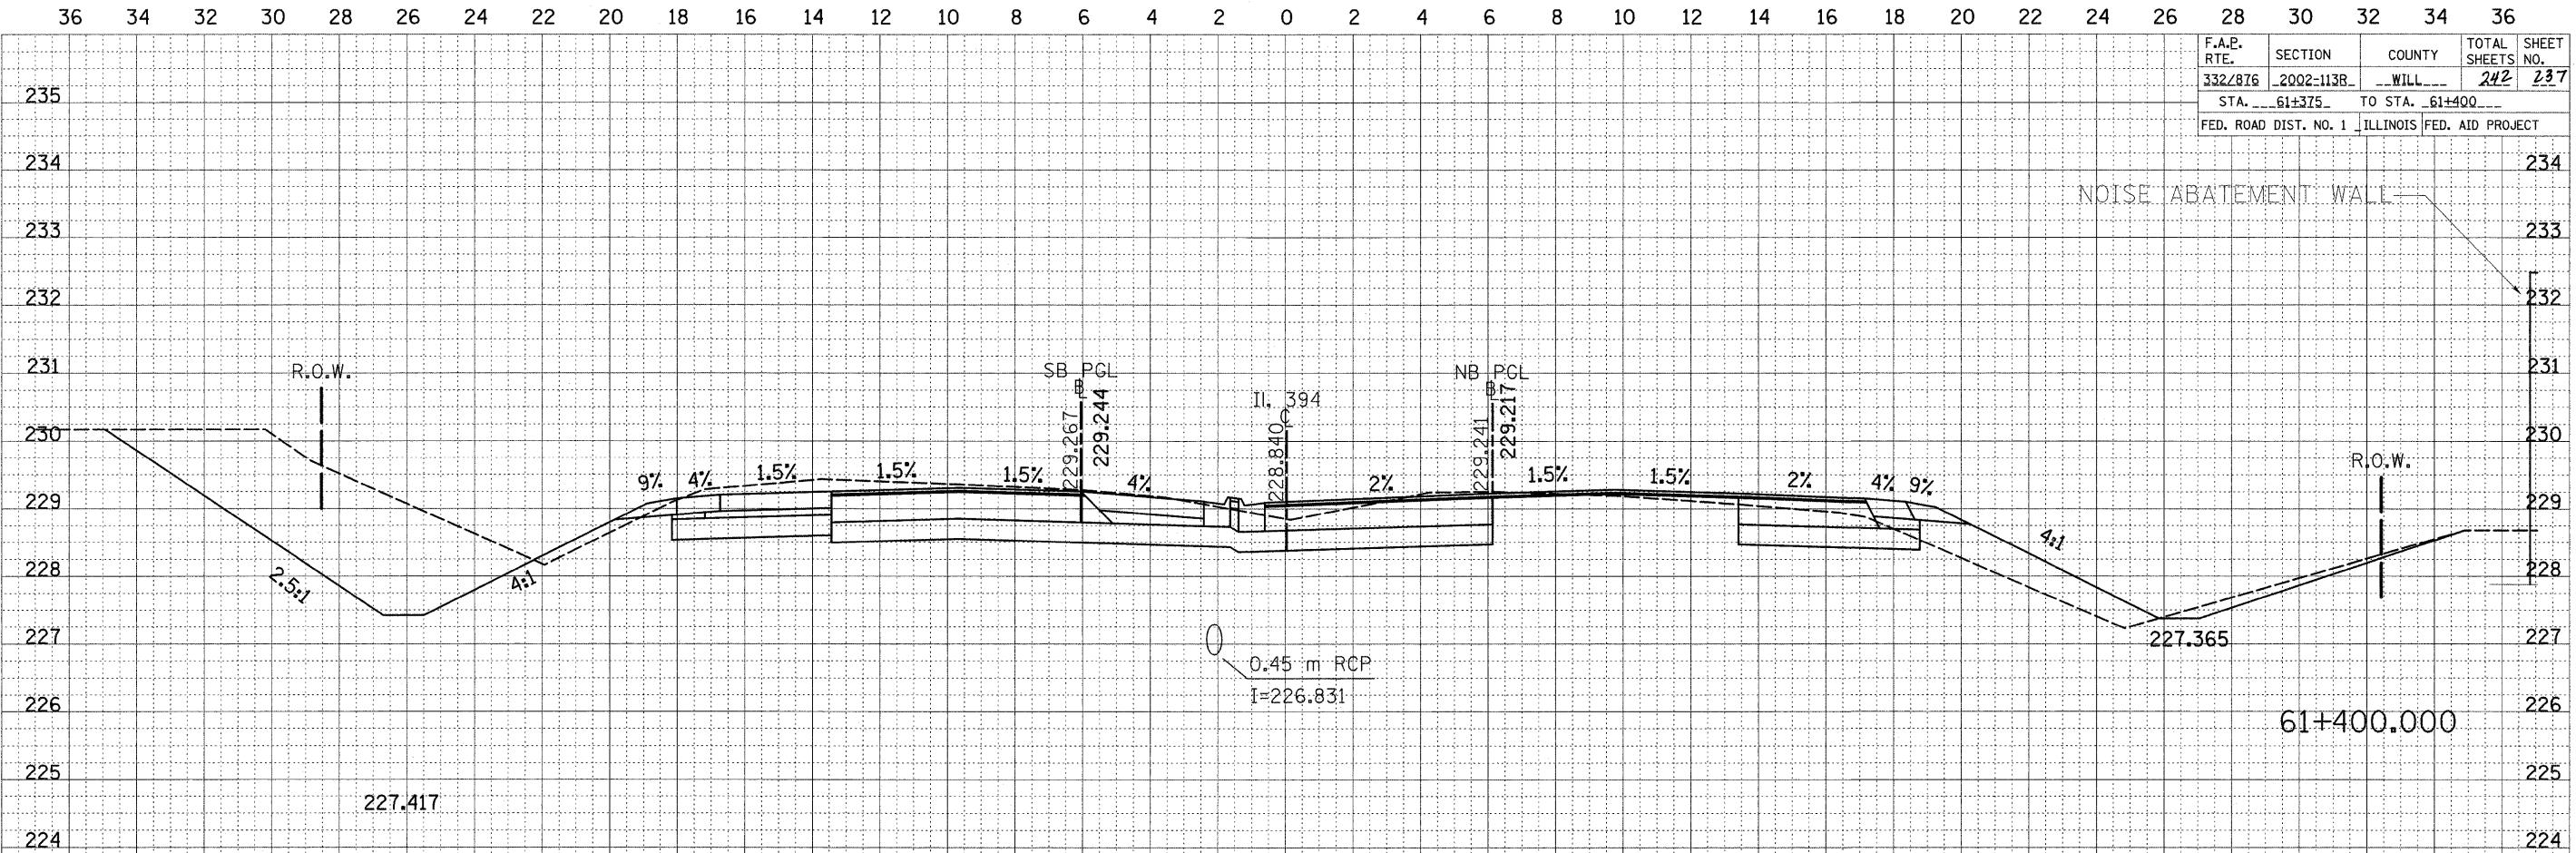

CUT 36
FILL 4

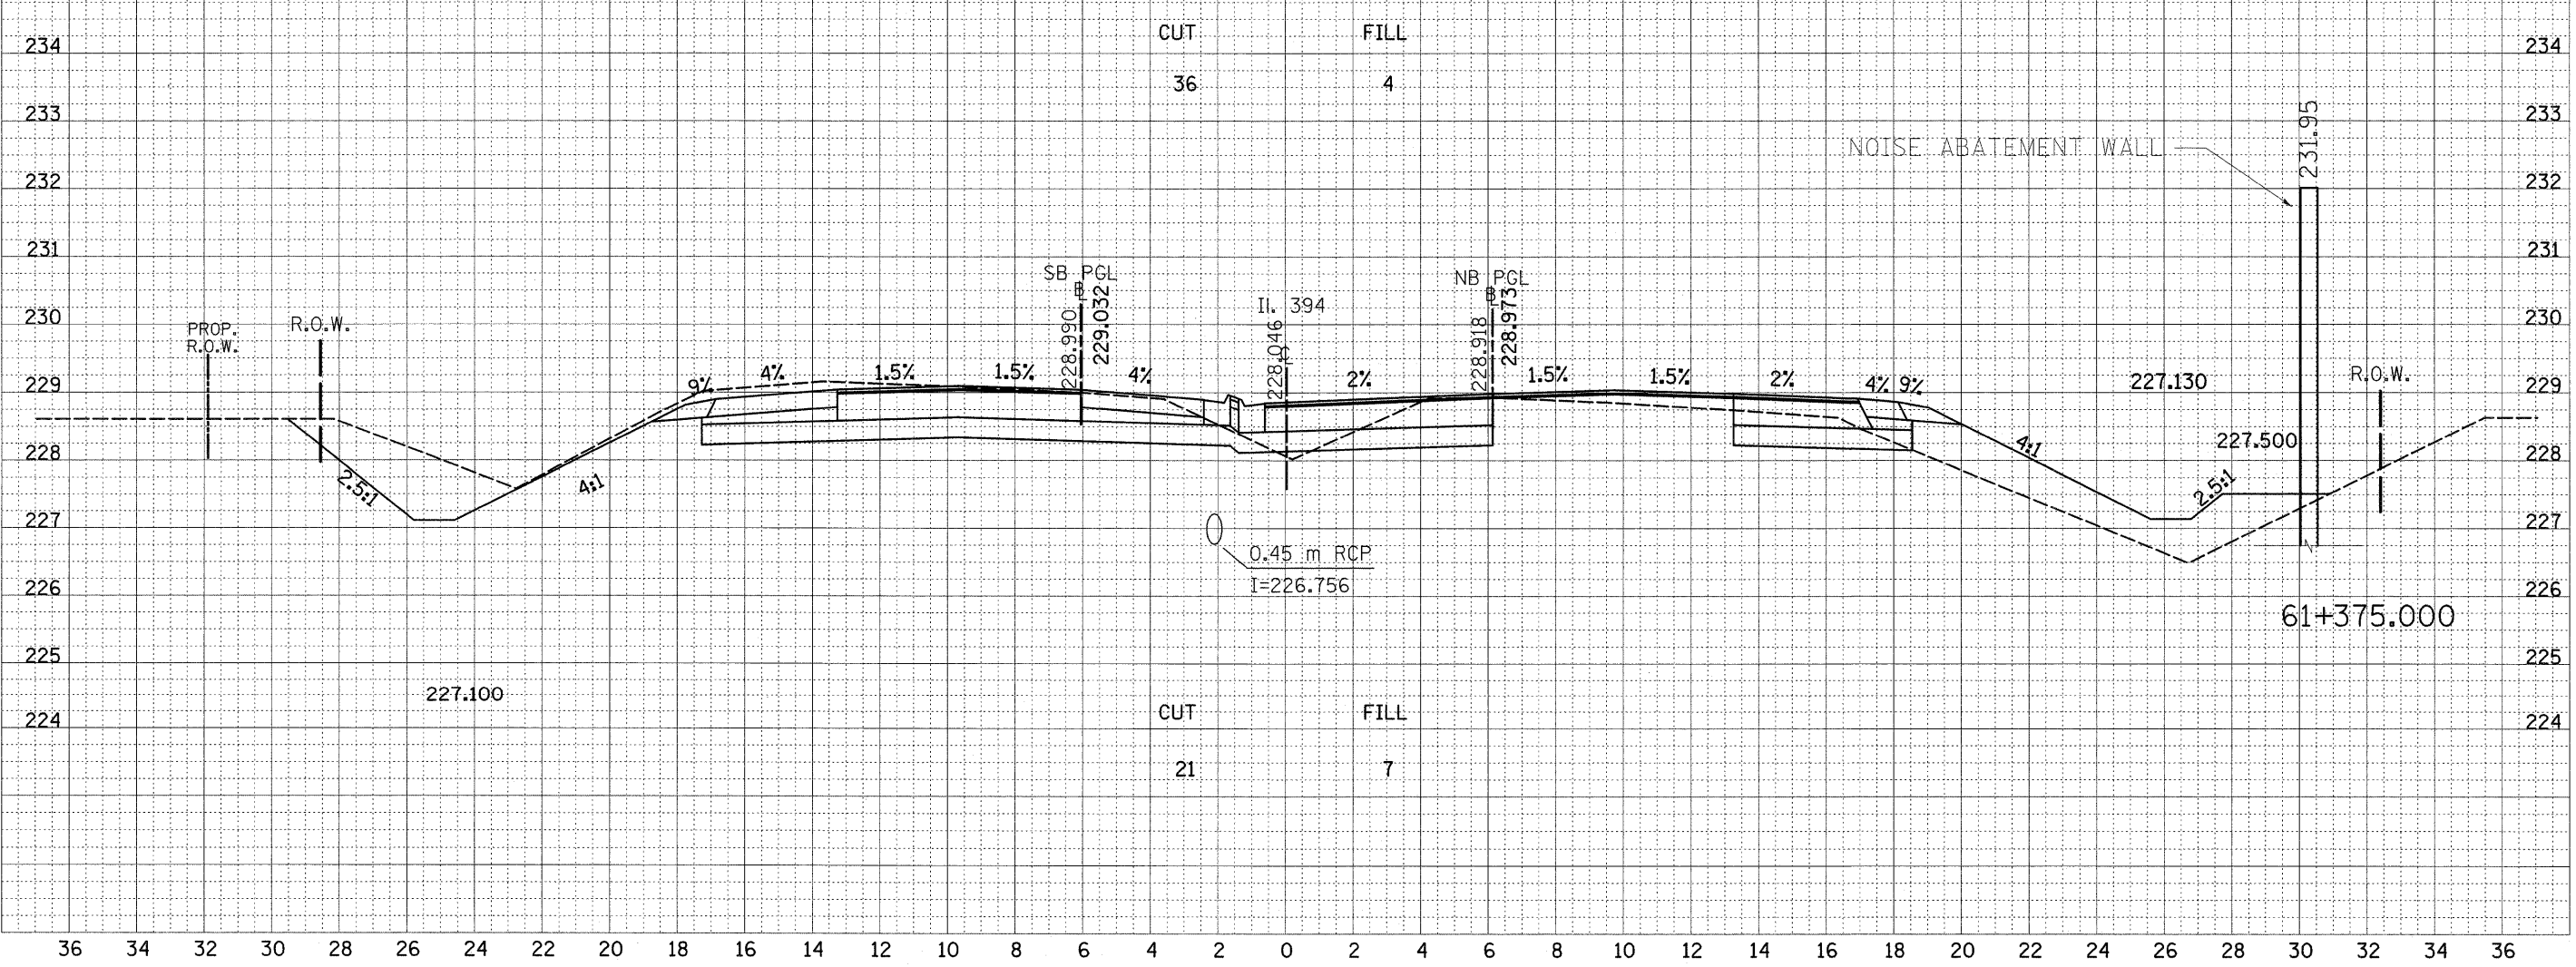

CUT 21
FILL 7

8/24/2009
 c:\pw_kp\WIDOT\ULRICH\KD\010364\Xs\11394_2.dgn
 ulrchkd