


F.A.P. RTE.	SECTION	COUNTY	TOTAL SHEETS	SHEET NO.
332/876	2002-113B	WILL	242	239
STA. 61+275		TO STA. 61+300		
FED. ROAD DIST. NO. 1 ILLINOIS FED. AID PROJECT				

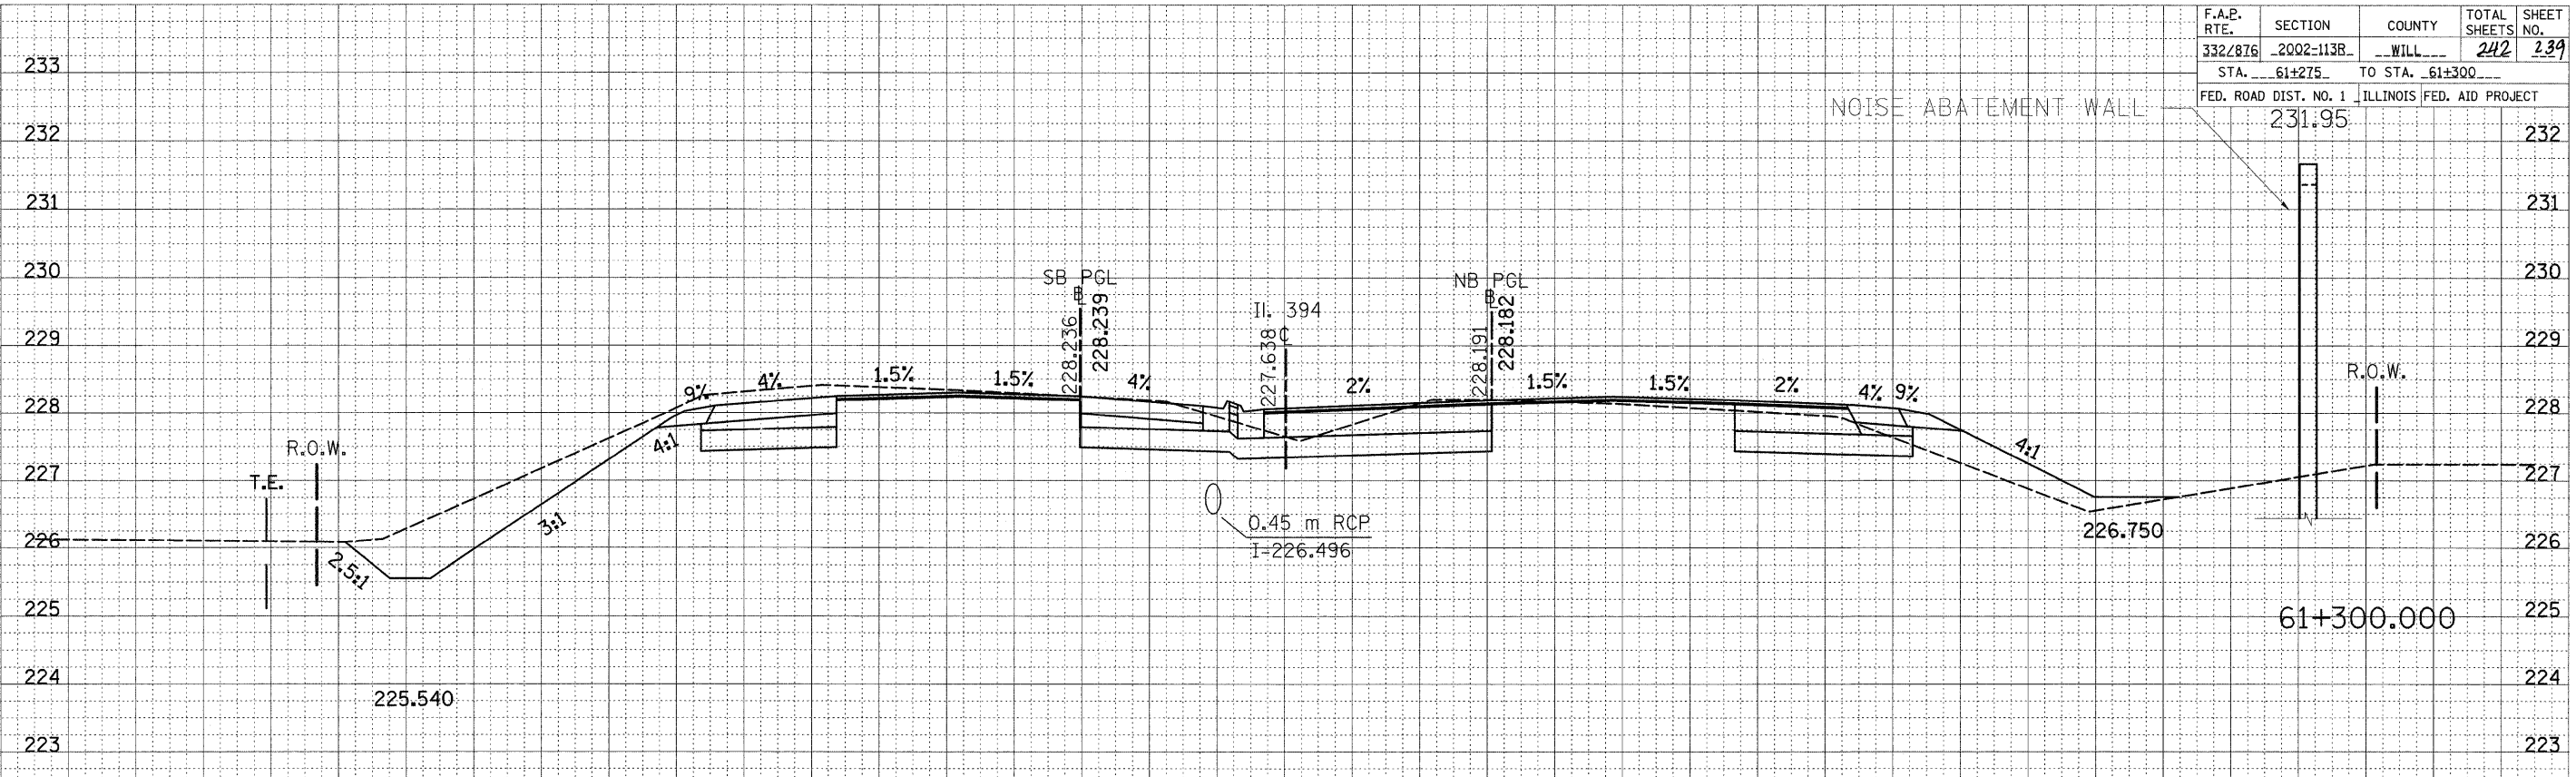


CUT 20 FILL 3

NOISE ABATEMENT WALL

232.55

R.O.W.

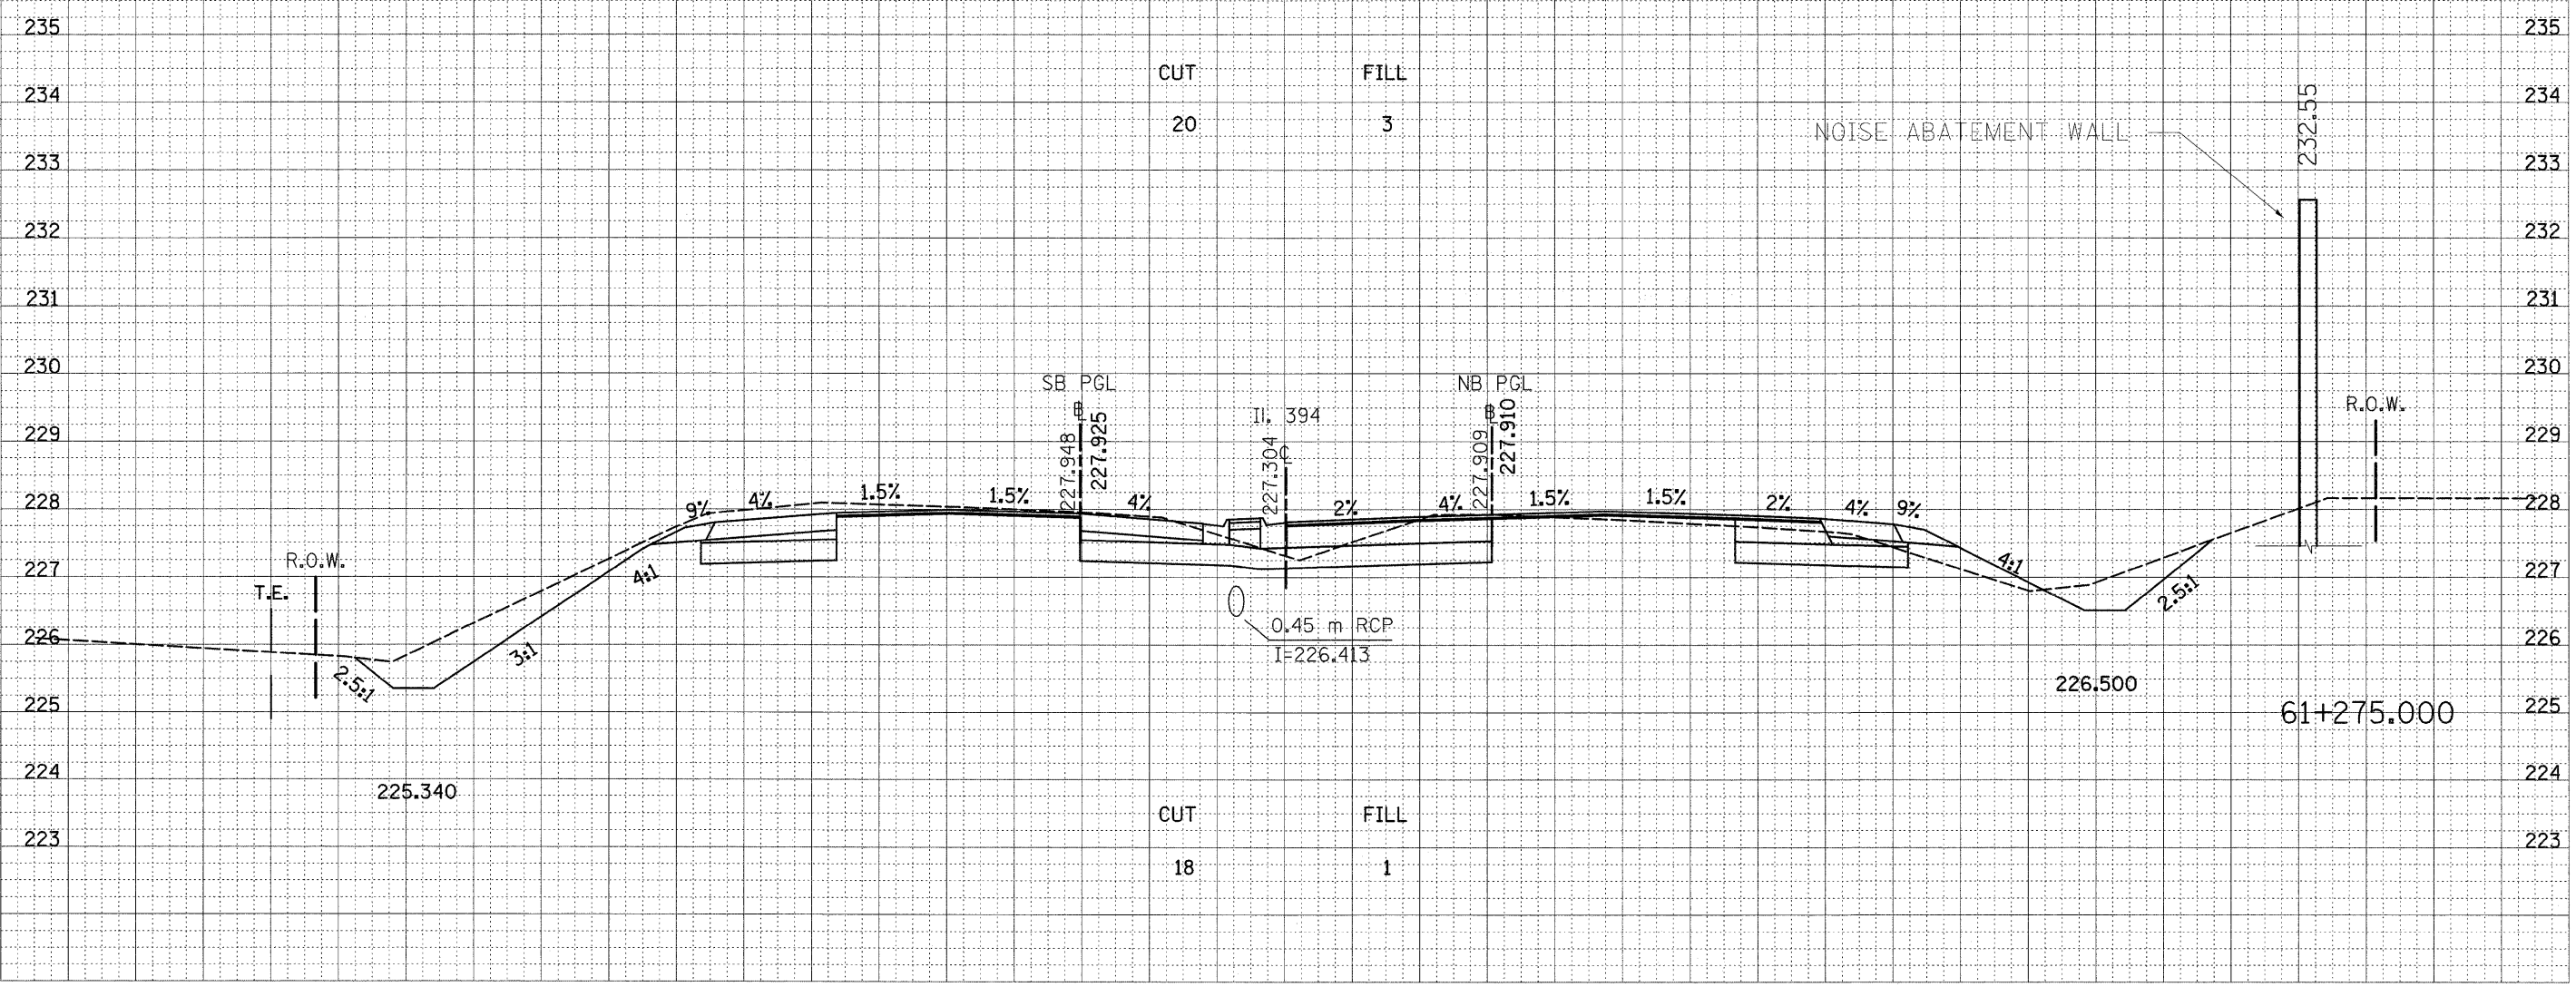

CUT 18 FILL 1

NOISE ABATEMENT WALL

232.55

R.O.W.

8/24/2009 c:\pw\work\PWID07\ULRICH\KD\010364\xs_11394_2.dgn ulr\chkd