
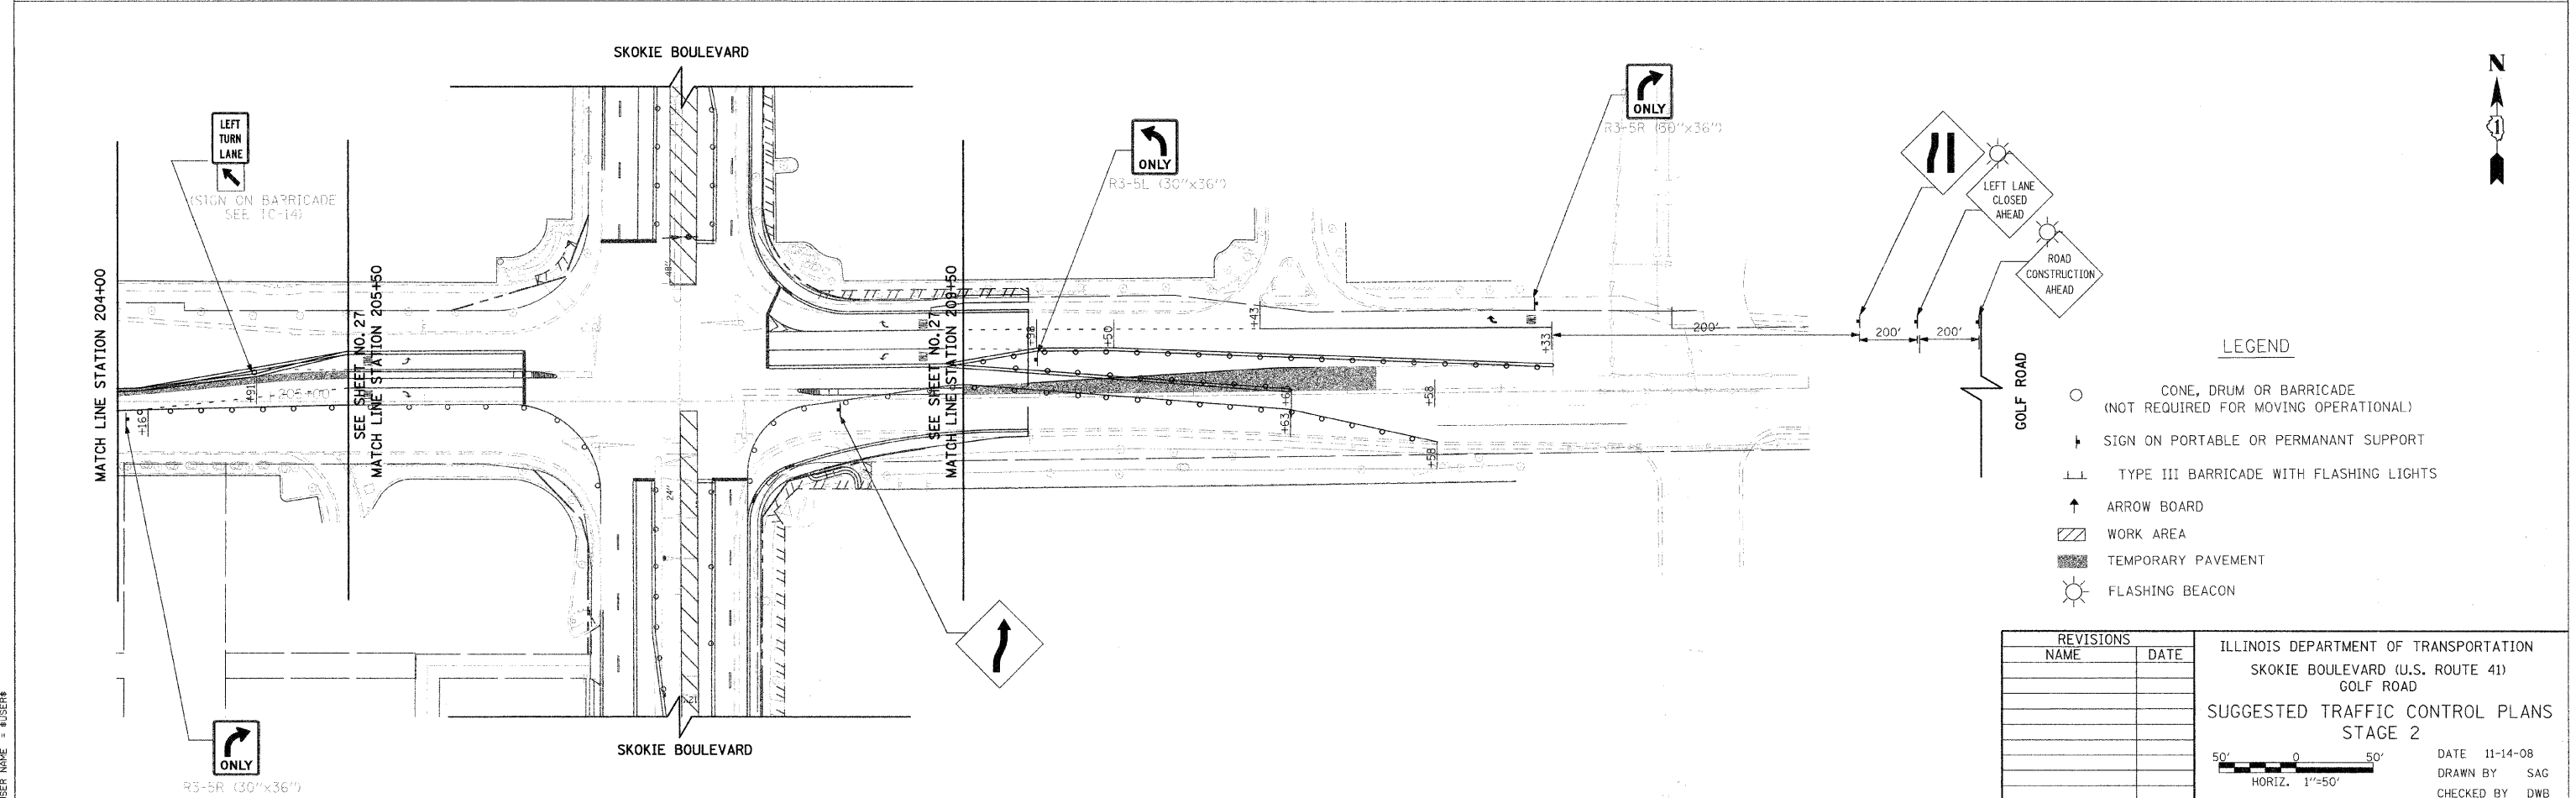


F.A.P. RTE.	SECTION	COUNTY	TOTAL SHEETS	SHEET NO.
350	00-00242-00-CH	COOK	129	28
STA.	TO STA.			
FED. ROAD DIST. NO. 7	ILLINOIS FED. AID PROJECT			

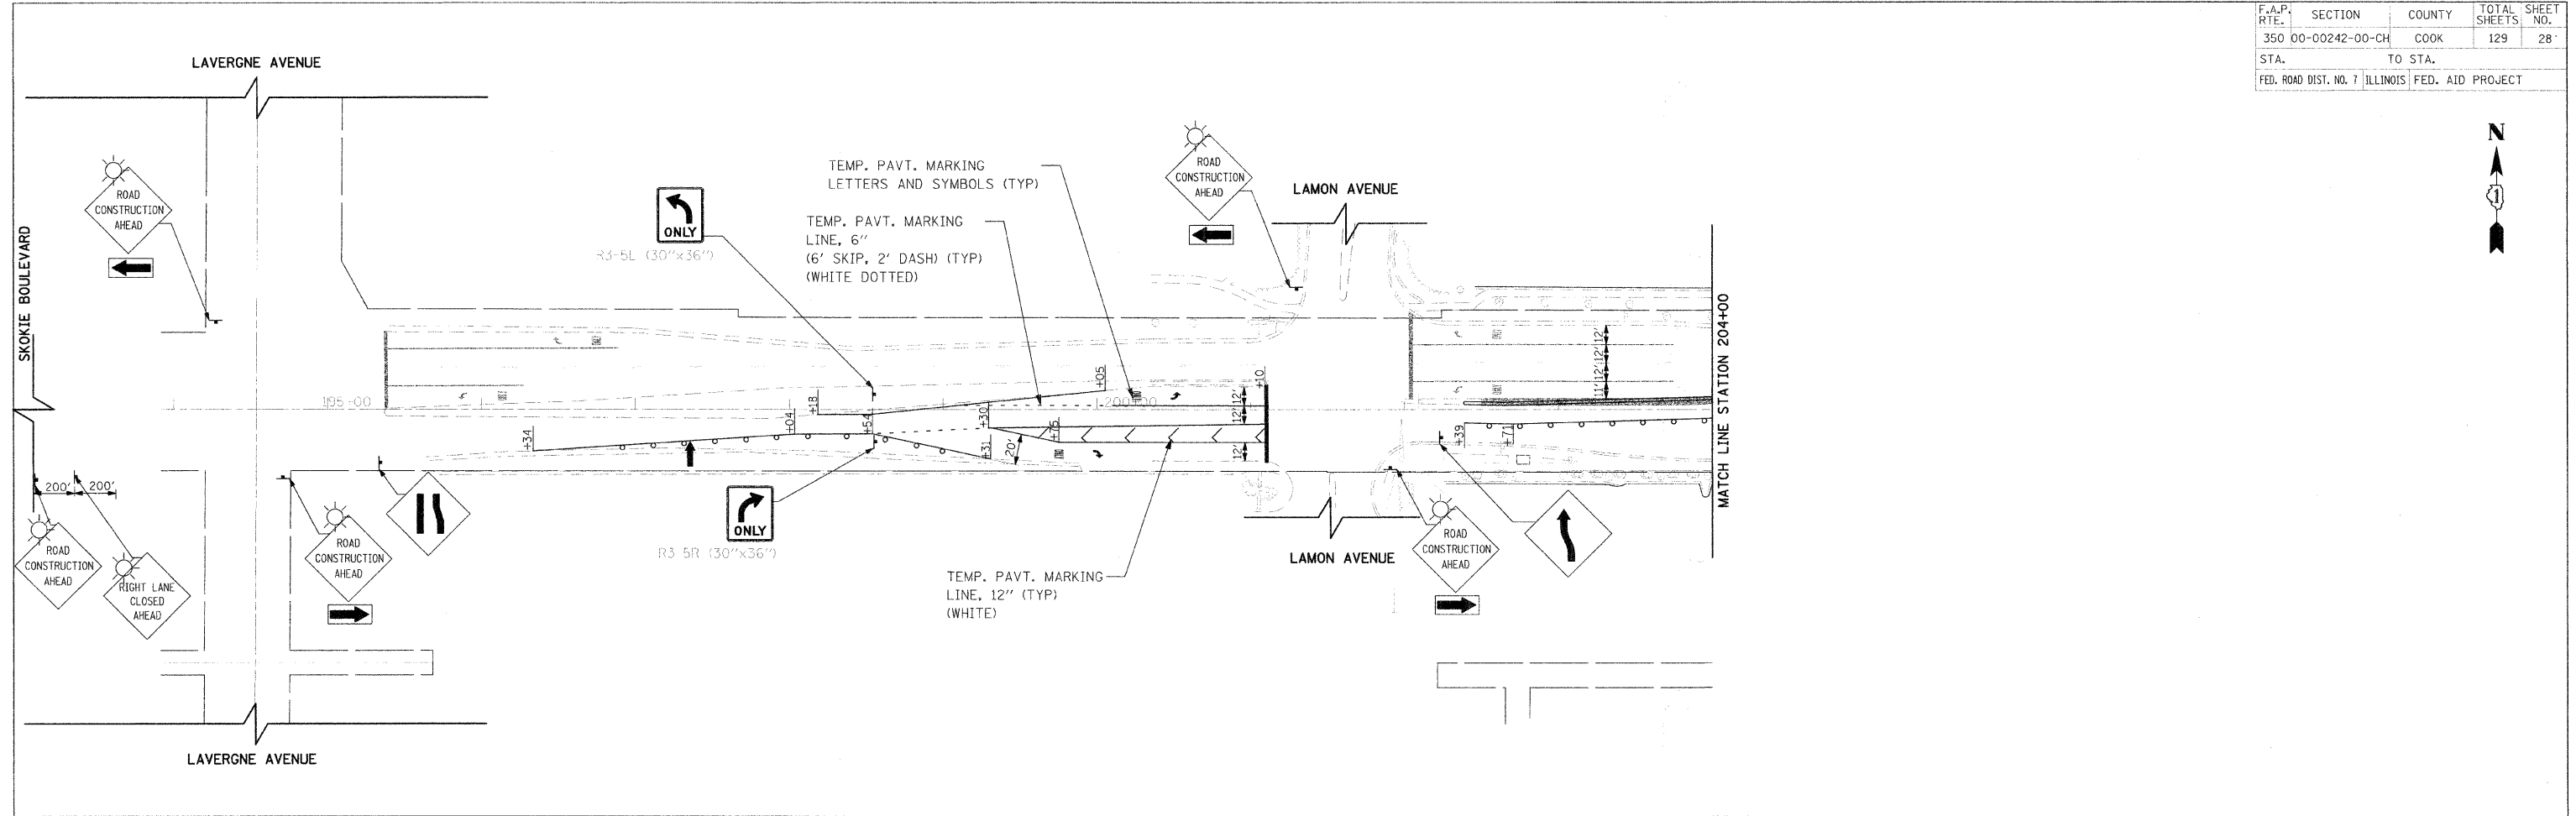


- LEGEND**
- CONE, DRUM OR BARRICADE (NOT REQUIRED FOR MOVING OPERATIONAL)
 - ⬇ SIGN ON PORTABLE OR PERMANENT SUPPORT
 - ⊥ TYPE III BARRICADE WITH FLASHING LIGHTS
 - ↑ ARROW BOARD
 - ▨ WORK AREA
 - ▨ TEMPORARY PAVEMENT
 - ☀ FLASHING BEACON

REVISIONS	
NAME	DATE

ILLINOIS DEPARTMENT OF TRANSPORTATION
 SKOKIE BOULEVARD (U.S. ROUTE 41)
 GOLF ROAD
 SUGGESTED TRAFFIC CONTROL PLANS
 STAGE 2

DATE 11-14-08
 DRAWN BY SAG
 CHECKED BY DWB

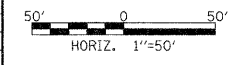

PLOT DATE = 11/13/2008
 FILE NAME = #FILE#
 USER NAME = #USER#