


F.A.P. RTE.	SECTION	COUNTY	TOTAL SHEETS	SHEET NO.
350	00-00242-00-CH	COOK	129	31
STA.	TO STA.			
FED. ROAD DIST. NO. 7 ILLINOIS FED. AID PROJECT				

LEGEND

- CONE, DRUM OR BARRICADE (NOT REQUIRED FOR MOVING OPERATIONAL)
- ▬ SIGN ON PORTABLE OR PERMANANT SUPPORT
- ⊥ TYPE III BARRICADE WITH FLASHING LIGHTS
- ↑ ARROW BOARD
- ▨ WORK AREA
- ▩ TEMPORARY PAVEMENT
- ☀ FLASHING BEACON

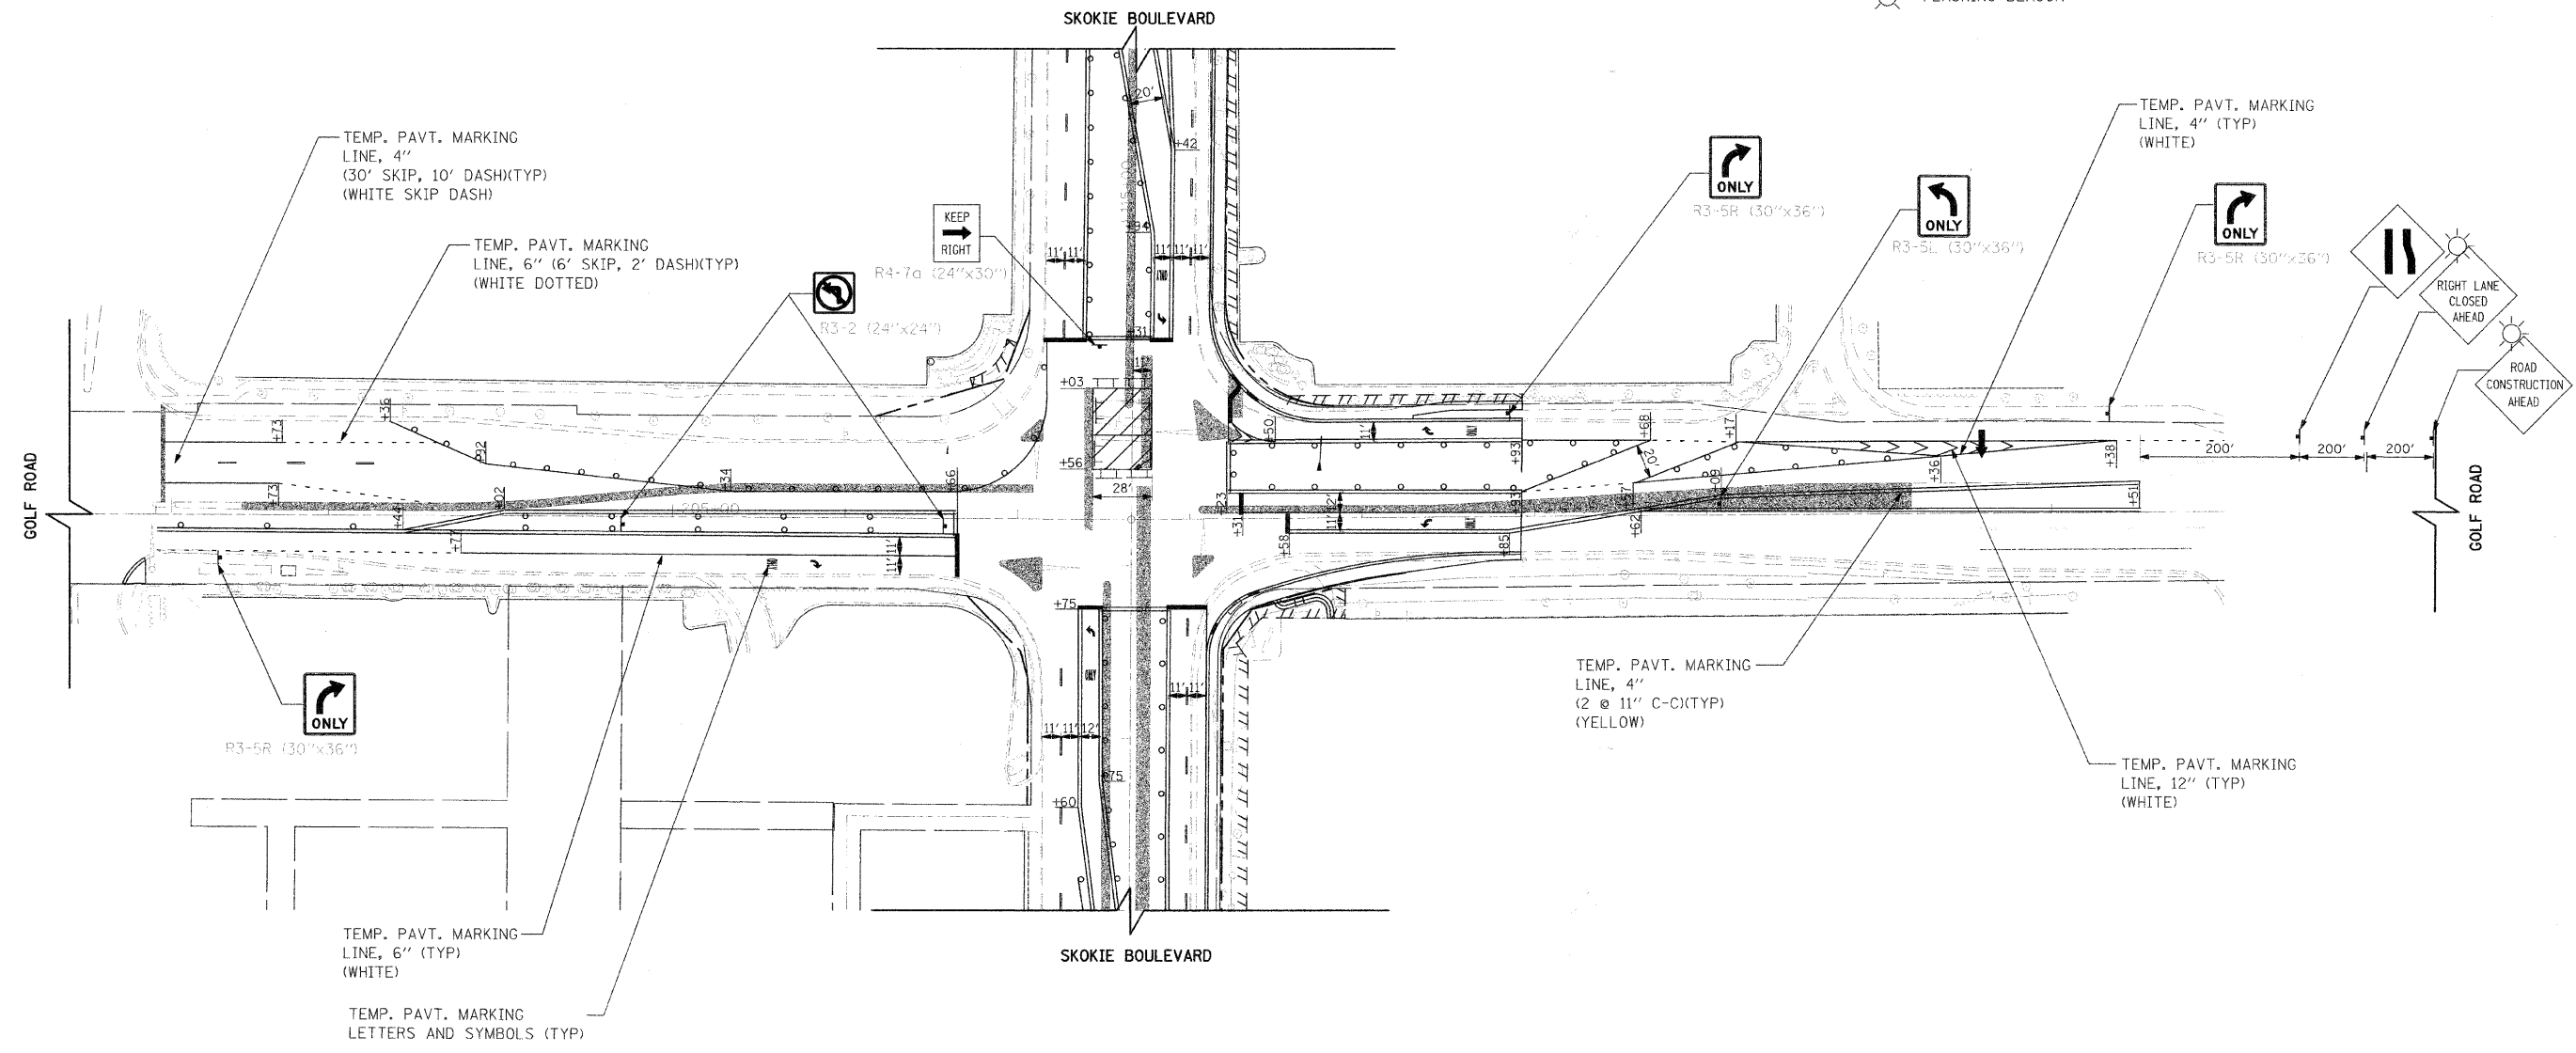

SEE DETOUR PLAN SHEET NO. 43 FOR EB GOLF TO NB SKOKIE

REVISIONS		DATE
NAME		

ILLINOIS DEPARTMENT OF TRANSPORTATION

SKOKIE BOULEVARD (U.S. ROUTE 41)
SKOKIE BOULEVARD
SUGGESTED TRAFFIC CONTROL PLAN
STAGE 2C

DATE 11-14-08
DRAWN BY SAC
CHECKED BY DWB

50' 0 50'
HORIZ. 1"=50'

PLOT DATE = 11/13/2008
PLOT USER = JLE
PLOT SCALE = AS SHOWN
PLOT SHEET = 31 OF 129
USER NAME = BUSSETT