


F.A.P. RTE.	SECTION	COUNTY	TOTAL SHEETS	SHEET NO.
350	00-00242-00-CH	COOK	129	32
STA. TO STA.		FED. ROAD DIST. NO. 7 ILLINOIS FED. AID PROJECT		

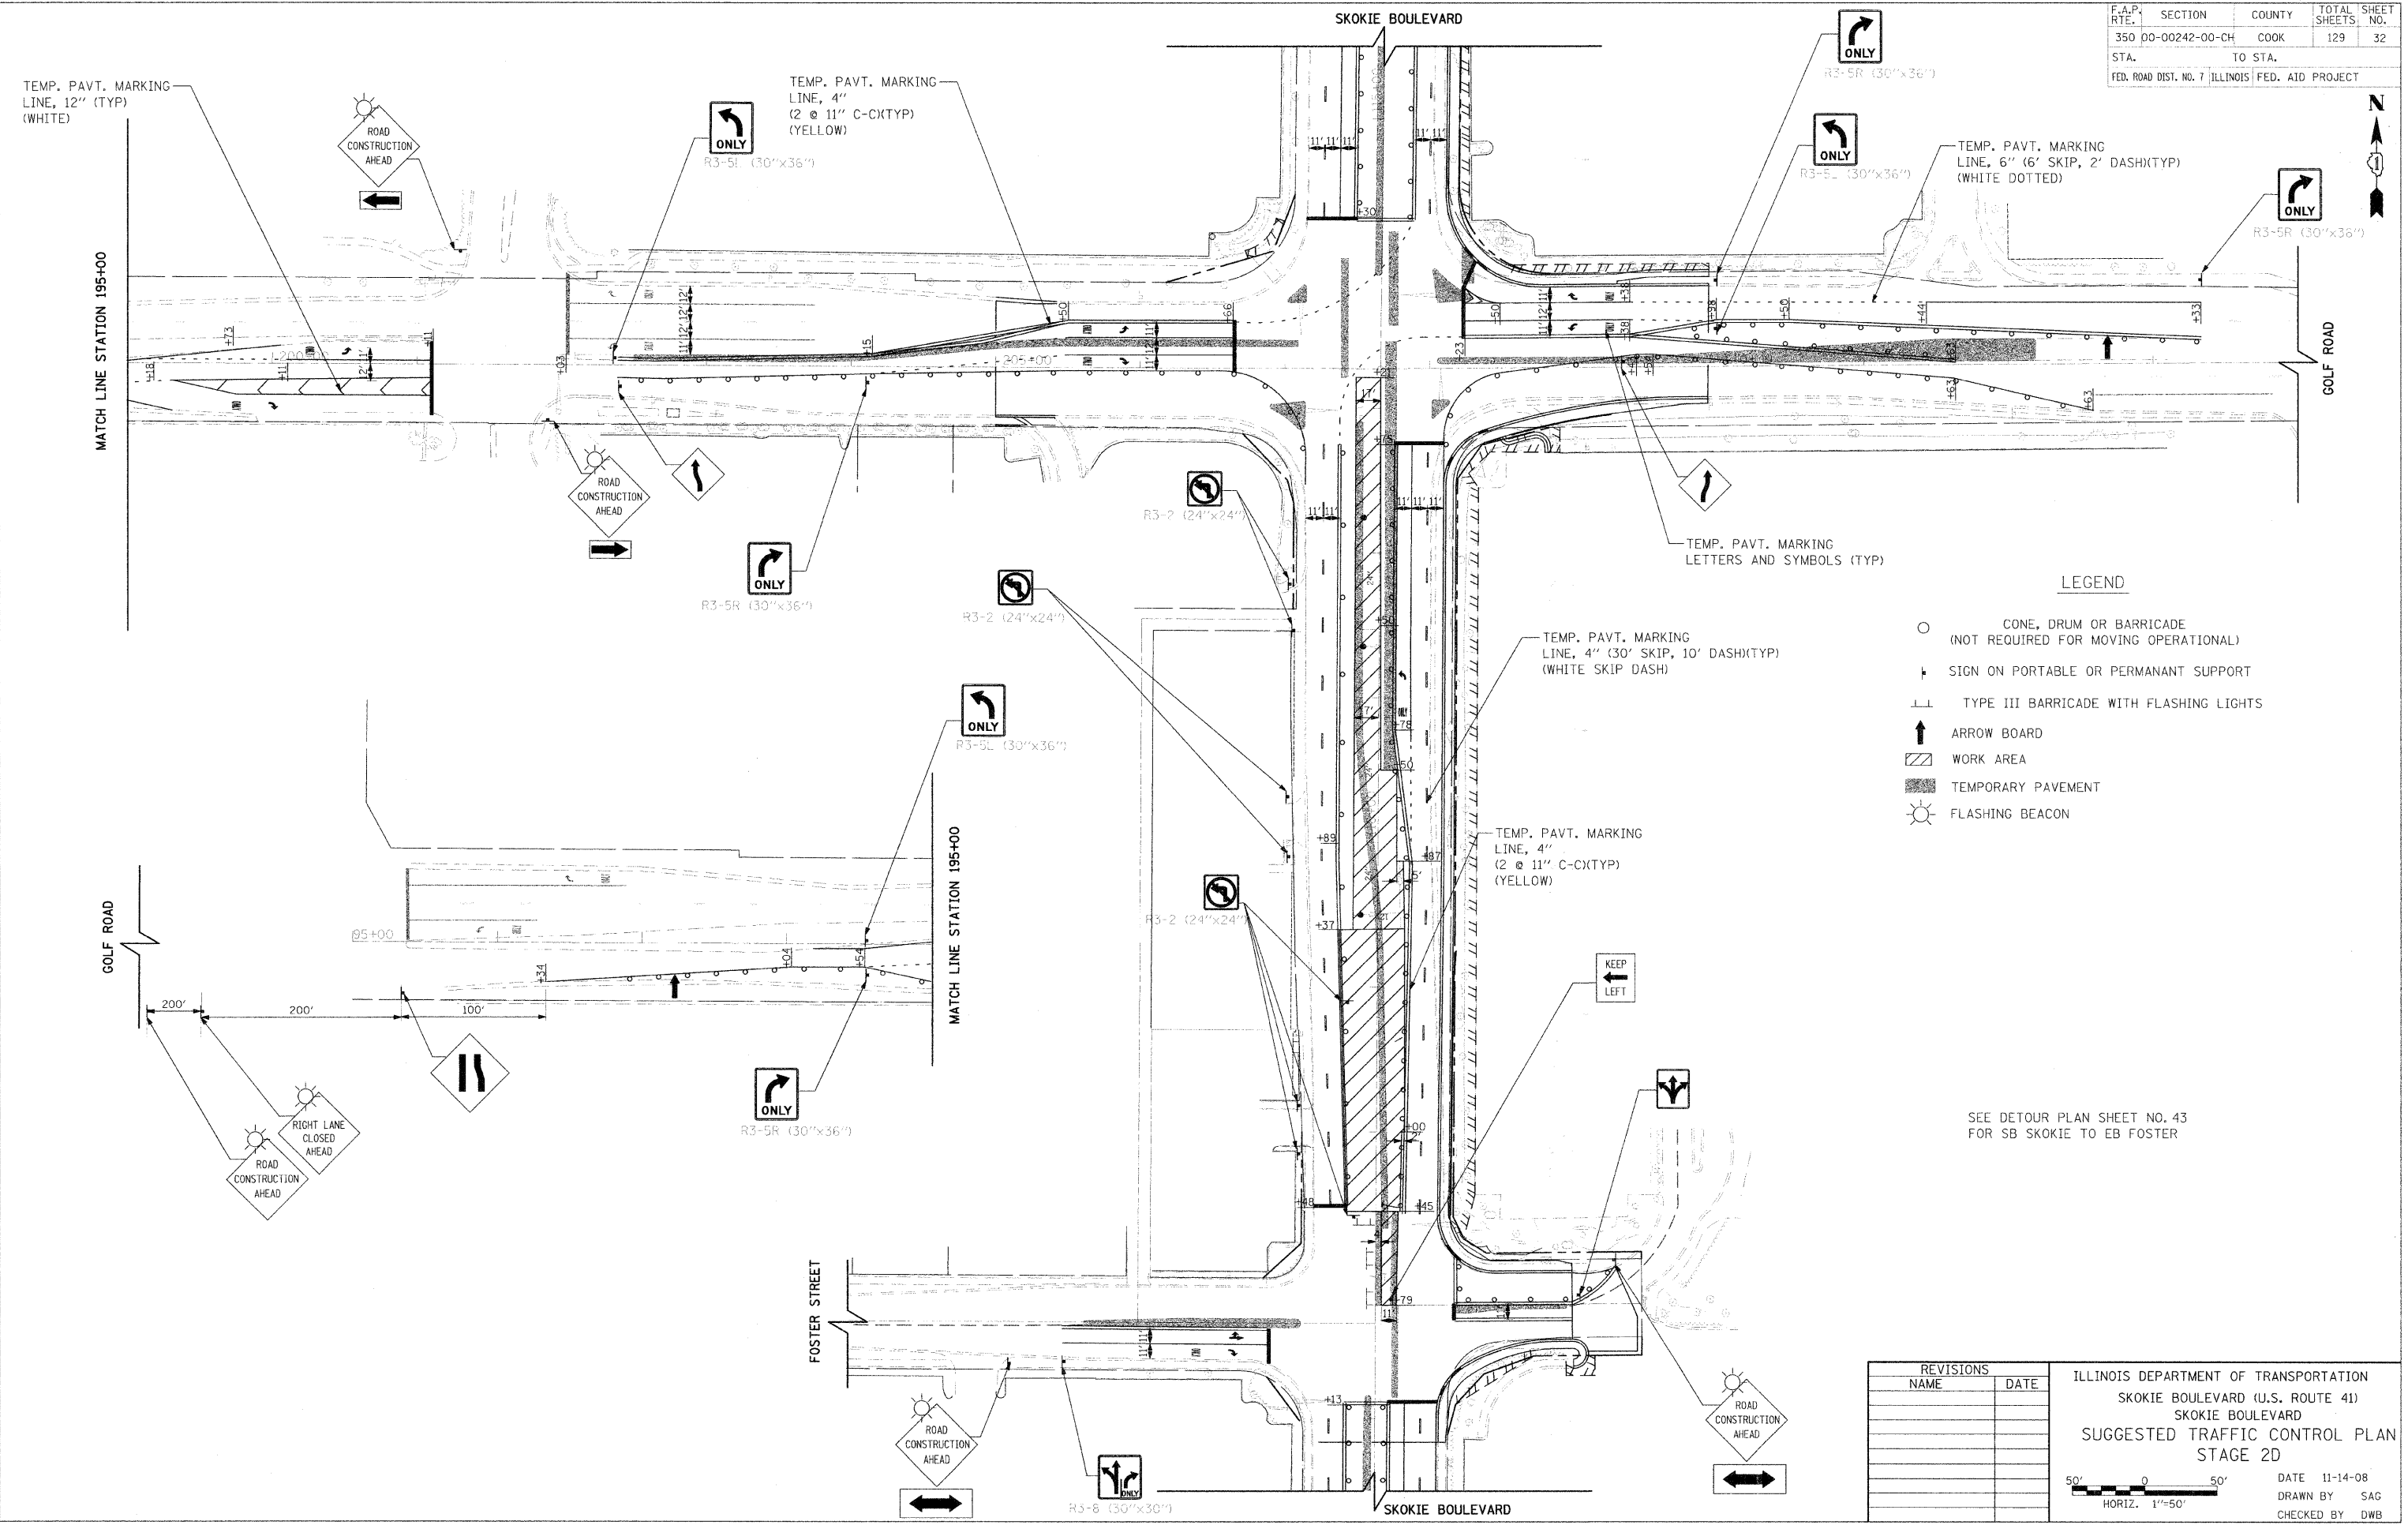

- LEGEND**
- CONE, DRUM OR BARRICADE (NOT REQUIRED FOR MOVING OPERATIONAL)
 - ⊥ SIGN ON PORTABLE OR PERMANANT SUPPORT
 - ⊥ TYPE III BARRICADE WITH FLASHING LIGHTS
 - ↑ ARROW BOARD
 - ▨ WORK AREA
 - ▨ TEMPORARY PAVEMENT
 - ☀ FLASHING BEACON

SEE DETOUR PLAN SHEET NO. 43 FOR SB SKOKIE TO EB FOSTER

REVISIONS	
NAME	DATE

ILLINOIS DEPARTMENT OF TRANSPORTATION
SKOKIE BOULEVARD (U.S. ROUTE 41)
SKOKIE BOULEVARD
SUGGESTED TRAFFIC CONTROL PLAN
STAGE 2D

DATE 11-14-08
DRAWN BY SAG
CHECKED BY DWB

50' 0 50'
HORIZ. 1"=50'

PLOT DATE = 11/13/2008
PLOT NAME = 63049-CH-32
PLOT SCALE = 1"=50'
USER NAME = DAISERS