
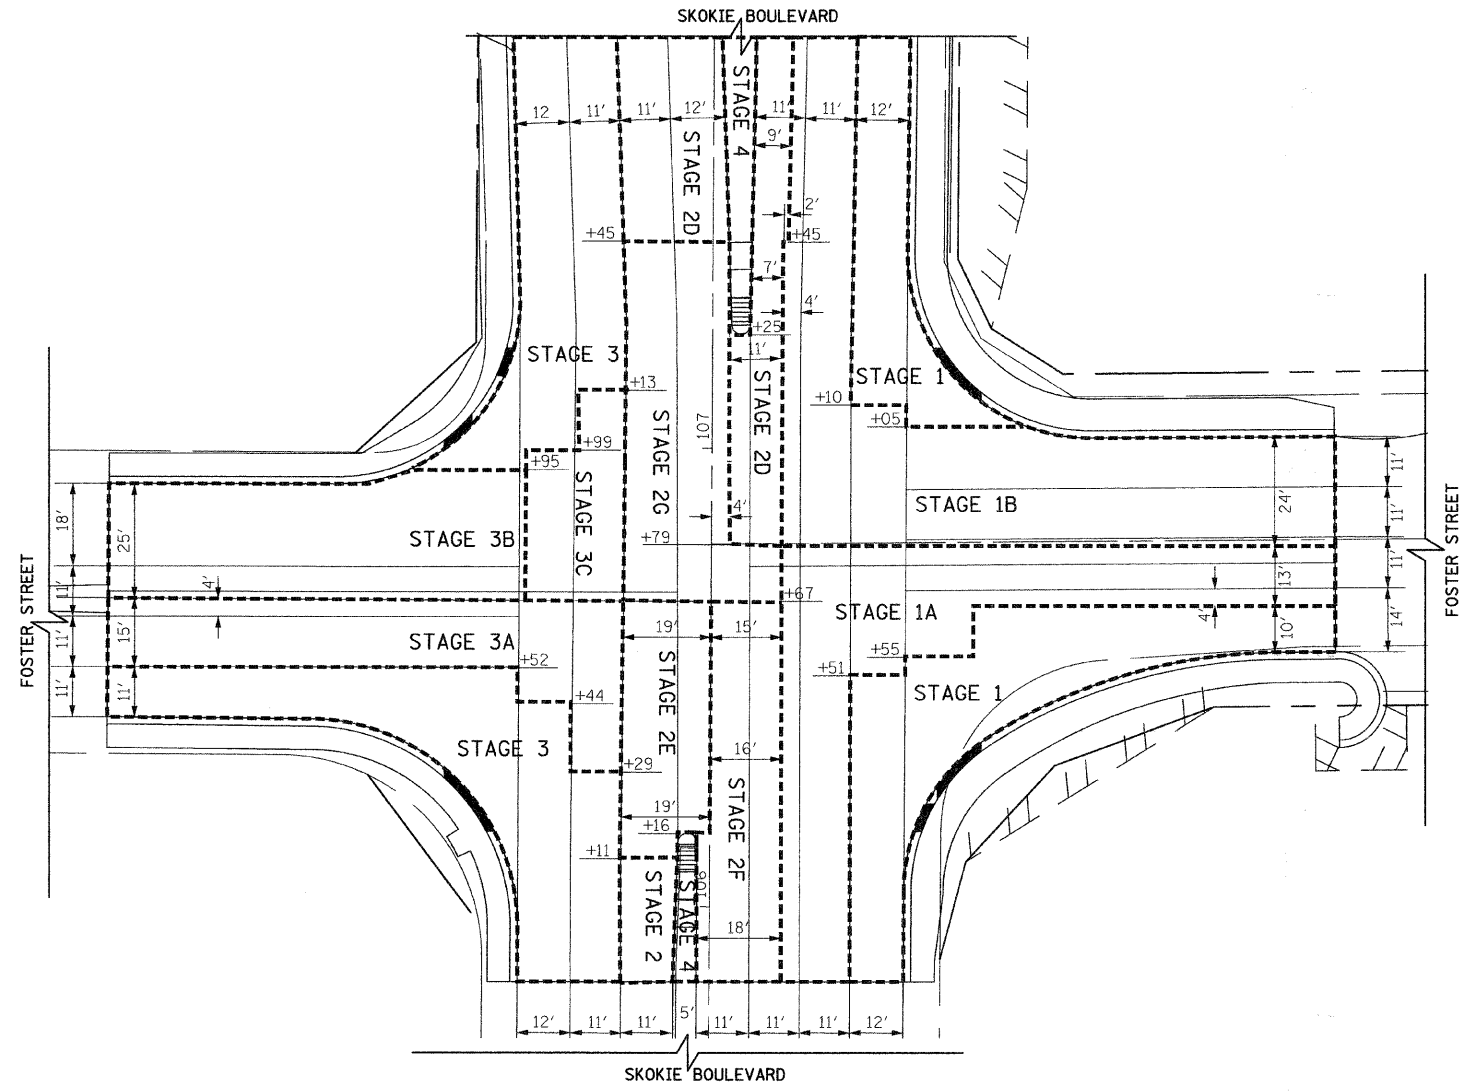


F.A.P. RTE.	SECTION	COUNTY	TOTAL SHEETS	SHEET NO.
350	00-00242-00-CH	COOK	129	42
STA.		TO STA.		
FED. ROAD DIST. NO. 7		ILLINOIS FED. AID PROJECT		

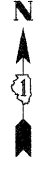

————— LANE LINES  
 - - - - - PAVEMENT CONSTRUCTION STAGING BOUNDARIES

PLOT DATE = 11/13/2008  
 PLOT SCALE = 1"=20'  
 USER NAME = DWB

REVISIONS	
NAME	DATE

ILLINOIS DEPARTMENT OF TRANSPORTATION  
 SKOKIE BOULEVARD (U.S. ROUTE 41)  
 SKOKIE BOULEVARD  
**SKOKIE BLVD. AND FOSTER STREET**  
**STAGING BOUNDARIES**  
 DATE 11-14-08  
 DRAWN BY SAG  
 CHECKED BY DWB