



F.A.P. RTE.	SECTION	COUNTY	TOTAL SHEETS	SHEET NO.
350	00-00242-00-CH	COOK	129	61
STA. 112+00 TO STA. 120+00			FED. ROAD DIST. NO. 7 ILLINOIS FED. AID PROJECT	

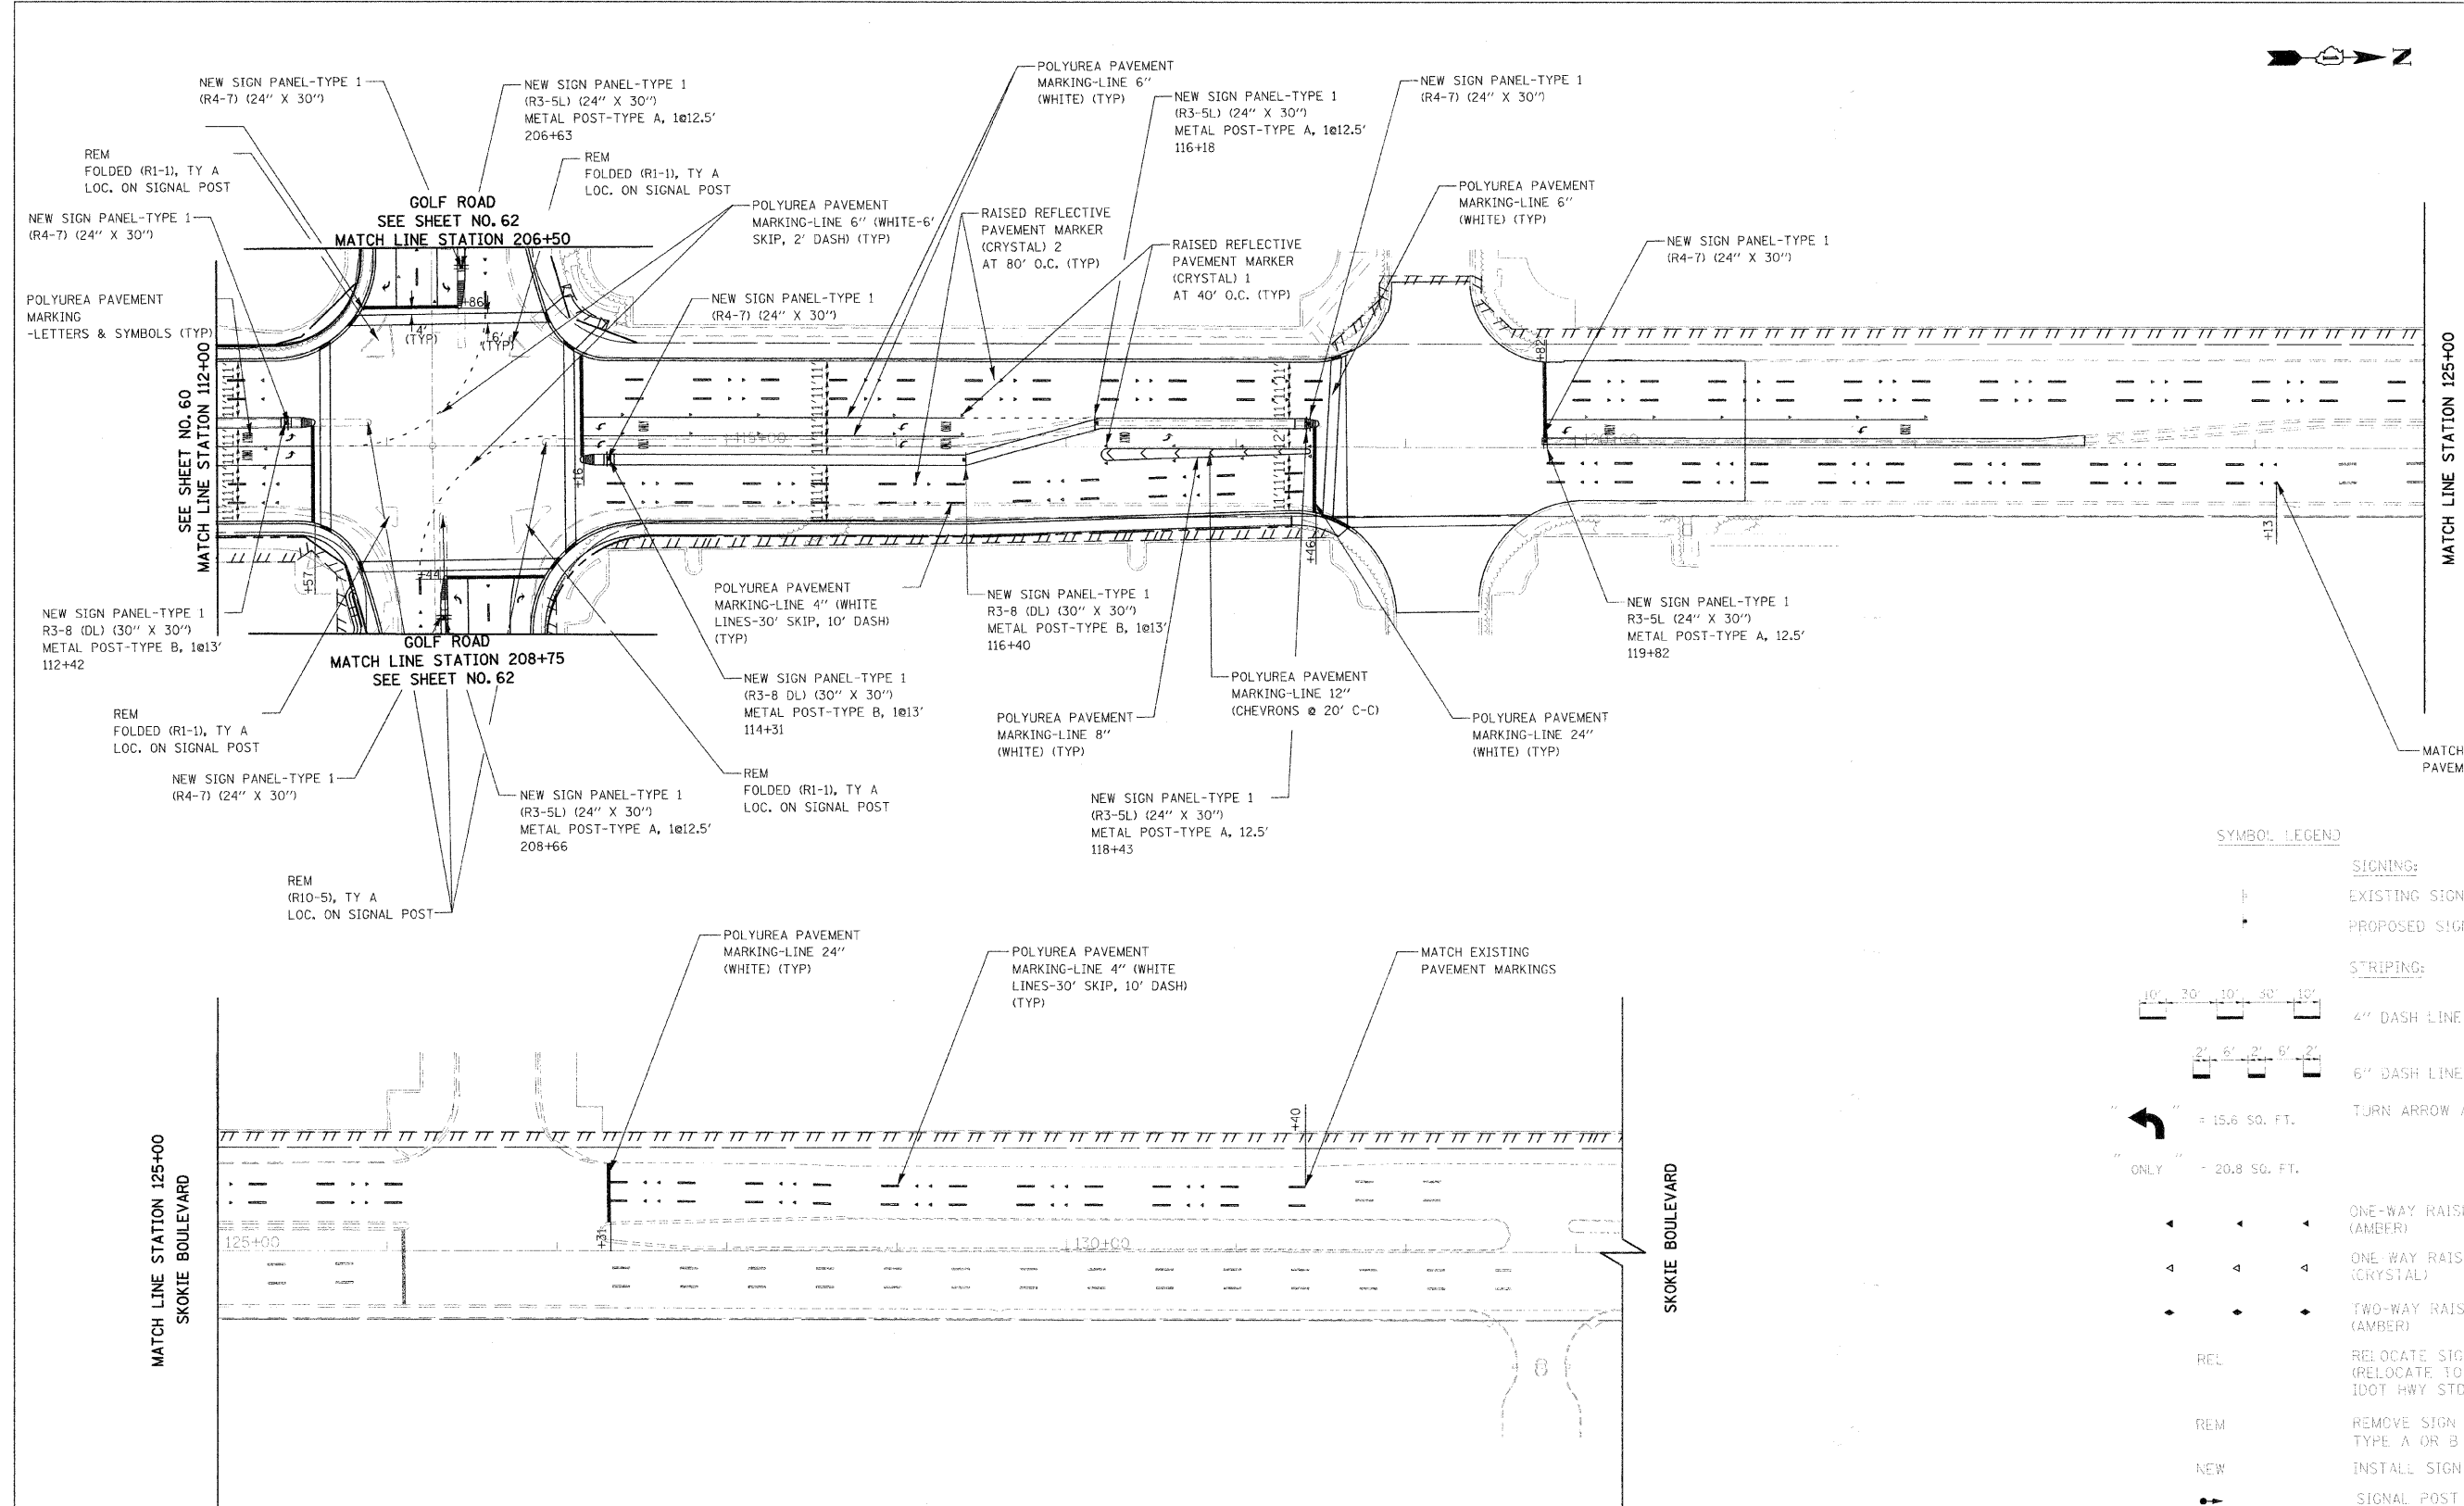

SYMBOL LEGEND

- SIGNING:
 - EXISTING SIGN
 - PROPOSED SIGN
- STRIPING:
 - 4" DASH LINE
 - 6" DASH LINE
 - TURN ARROW AND ONLY
 - ONLY
- REL
- REM
- NEW
- SIGNAL POST

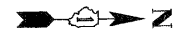

R1-1 (30"x30")



R3-5L (24"x30")



R4-7 (24"x30")



R3-8 (DL) (30"x30")

PLOT DATE = 11/13/2008
 PLOT SCALE = AS SHOWN
 USER NAME = BUSER

REVISIONS	
NAME	DATE

ILLINOIS DEPARTMENT OF TRANSPORTATION
 SKOKIE BOULEVARD (U.S. ROUTE 41)
 SKOKIE BOULEVARD
PAVEMENT MARKING & SIGNING PLAN
 STA. 112+00 TO STA. 120+00

DATE	11-14-08
DRAWN BY	SAC
CHECKED BY	DWB

