



F.A.P. RTE.	SECTION	COUNTY	TOTAL SHEETS	SHEET NO.
350	00-00242-00-CH	COOK	129	64
STA.		TO STA.		
FED. ROAD DIST. NO. 7 ILLINOIS FED. AID PROJECT				

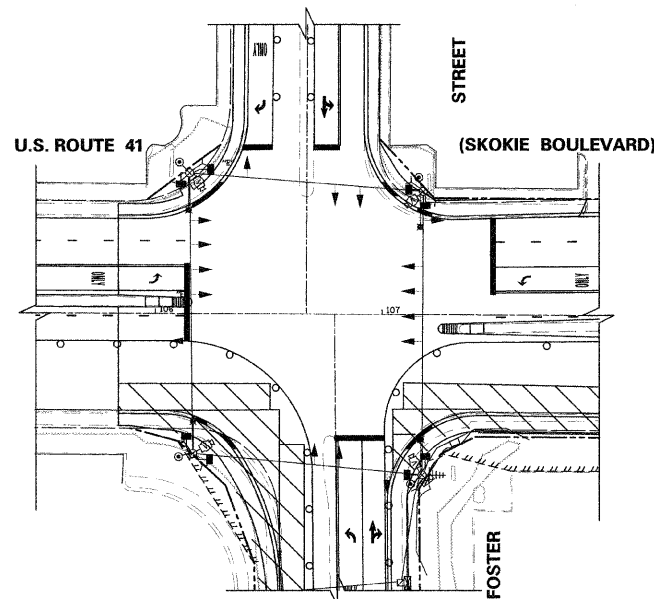


MAINTENANCE OF TRAFFIC STAGE 1 AND 1A



MAINTENANCE OF TRAFFIC STAGE 1B TO 1E

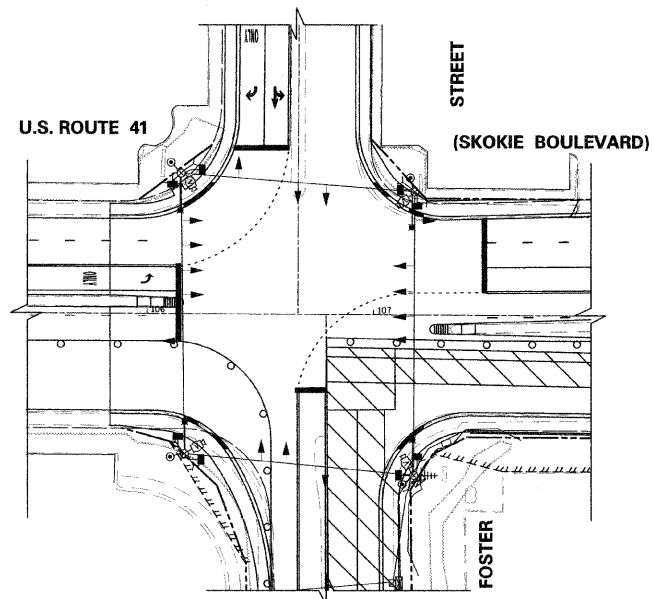


MAINTENANCE OF TRAFFIC STAGE 2 TO 2D

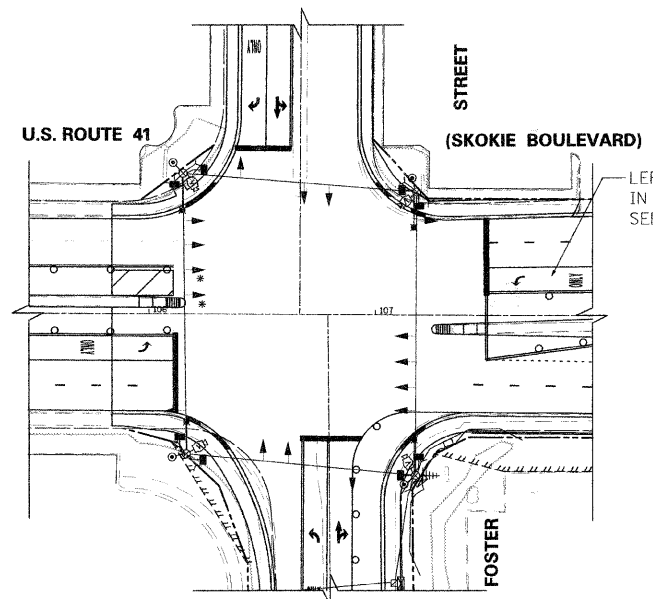


LEFT TURN LANE CLOSED IN STAGE 2D SEE MOT PLAN


MAINTENANCE OF TRAFFIC STAGE 2E

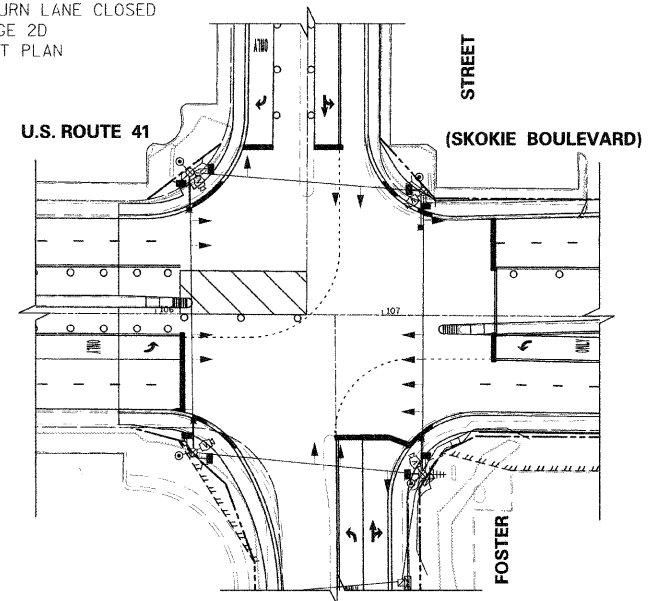


MAINTENANCE OF TRAFFIC STAGE 2F AND 2G

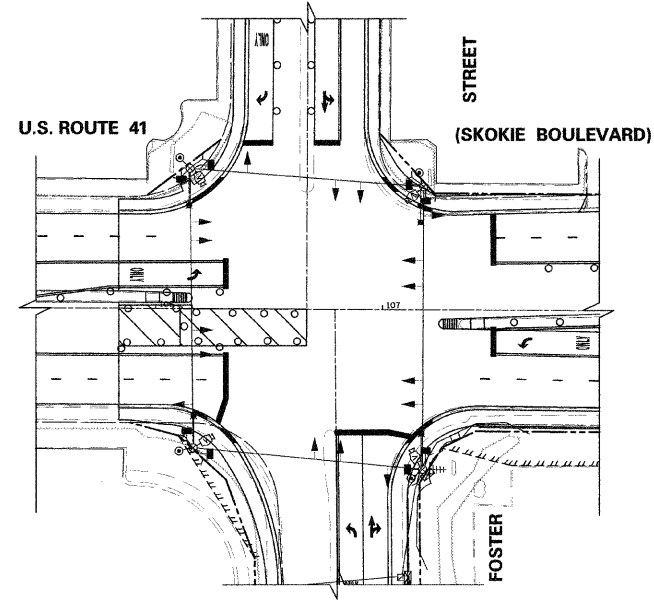


MAINTENANCE OF TRAFFIC STAGE 3 AND 3A

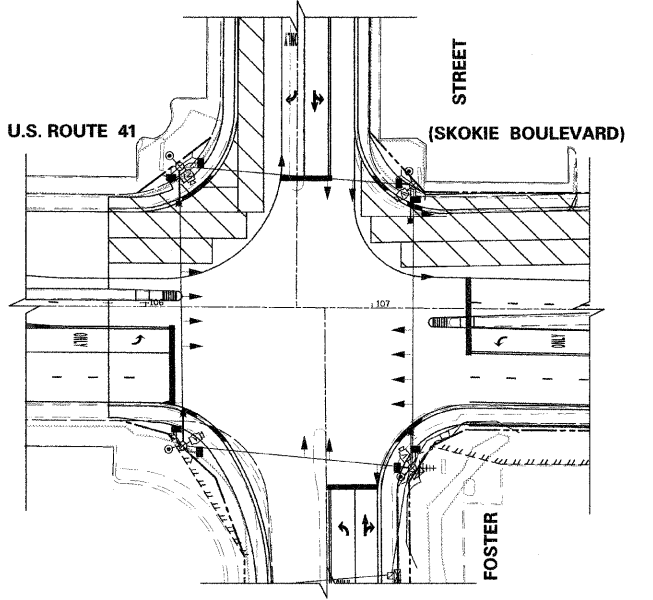

MAINTENANCE OF TRAFFIC STAGE 3B, 3C AND 3D

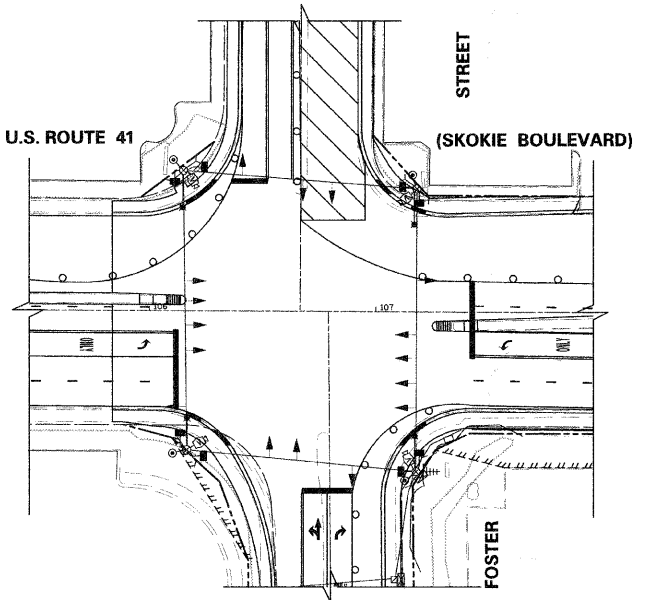

MAINTENANCE OF TRAFFIC STAGE 4

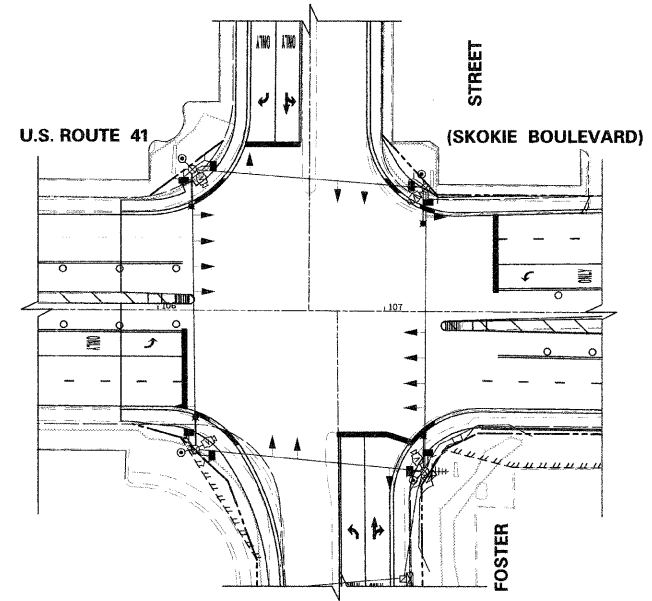

TEMPORARY TRAFFIC SIGNAL LEGEND

- ▲ TEMPORARY TRAFFIC SIGNAL HEAD SPAN WIRE MOUNTED ORIGINAL LOCATION.
- ▲ TEMPORARY TRAFFIC SIGNAL HEAD SPAN WIRE MOUNTED SECONDARY LOCATION.
- ⊗ TEMPORARY WOOD POLE (CLASS 5 OR BETTER) 45 FOOT (13.7m) MINIMUM
- ☒ TEMPORARY CONTROLLER CABINET
- TEMPORARY SPAN WIRE, TETHER WIRE, AND CABLE
- ⊕ TEMPORARY SERVICE INSTALLATION
- TEMPORARY PEDESTRIAN SIGNAL HEAD, BRACKET MOUNTED
- MICROWAVE VEHICLE SENSOR
- ⊙ PEDESTRIAN PUSHBUTTON DETECTOR
- ⊙ EMERGENCY VEHICLE LIGHT DETECTOR
- ⊙ CONFIRMATION BEACON
- VEHICLE DETECTOR, INDUCTION LOOP
- UNIT DUCT
- G.S. CONDUIT IN TRENCH OR PUSHED
- HANDHOLE
- HEAVY DUTY HANDHOLE
- COMMON TRENCH
- ⊙ VIDEO DETECTOR
- ⊕ TEMPORARY RADIO INTERCONNECT ANTENNA
- ⊙ TEMPORARY 15' MAST ARM WITH 400W HPS LUMINAIRE AT 45' MOUNTING HEIGHT

EXISTING EQUIPMENT TO BE REMOVED LEGEND

- ⊕ EXISTING SIGNAL HEAD TO BE REMOVED
- ⊕ EXISTING SERVICE INSTALLATION TO BE REMOVED
- ⊕ EXISTING SIGNAL POST AND FOUNDATION TO BE REMOVED
- ⊕ EXISTING ALUMINUM MAST ARM POLE AND FOUNDATION TO BE REMOVED
- ⊕ EXISTING CONTROLLER AND FOUNDATION TO BE REMOVED
- ⊕ EXISTING HANDHOLE TO BE REMOVED
- ⊕ EXISTING PEDESTRIAN SIGNAL HEAD TO BE REMOVED
- ⊕ EXISTING PEDESTRIAN PUSH BUTTON
- ⊕ EMERGENCY VEHICLE LIGHT DETECTOR TO BE REMOVED
- ⊕ CONFIRMATION BEACON TO BE REMOVED
- ⊕ EXISTING HEAVY-DUTY HANDHOLE TO BE REMOVED
- ⊕ EXISTING STEEL MAST ARM POLE AND FOUNDATION TO BE REMOVED

CONSTRUCTION NOTES:

* - THESE TEMPORARY SIGNAL HEADS SHALL BE BAGGED DURING MAINTENANCE OF TRAFFIC STAGE 2D

PLOT DATE = 11/12/2008
FILE NAME = #FILE#
PLOT SCALE = #SCALE#
USER NAME = #USER#

1051 PERIMETER DRIVE, SUITE 1025
SHAUMBURG, ILLINOIS 60173
(847) 605-9600



REVISIONS	
NAME	DATE

ILLINOIS DEPARTMENT OF TRANSPORTATION
TEMPORARY TRAFFIC SIGNAL INSTALLATION
AND REMOVE EXISTING TRAFFIC SIGNAL
EQUIPMENT
U.S. ROUTE 41 (SKOKIE BOULEVARD)
AND FOSTER STREET

40' 0 40'
HORIZ. 1"=40'
DATE: 11-14-08

SHEET 2 OF 2
DRAWN BY SAG
DESIGNED BY SRS
CHECKED BY KMM