




F.A.P. RTE.	SECTION	COUNTY	TOTAL SHEETS	SHEET NO.
350	00-00242-00-CH	COOK	129	70
STA. TO STA.		FED. ROAD DIST. NO. 7 ILLINOIS FED. AID PROJECT		

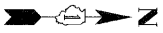


MAINTENANCE OF TRAFFIC STAGE 2D TO 2G

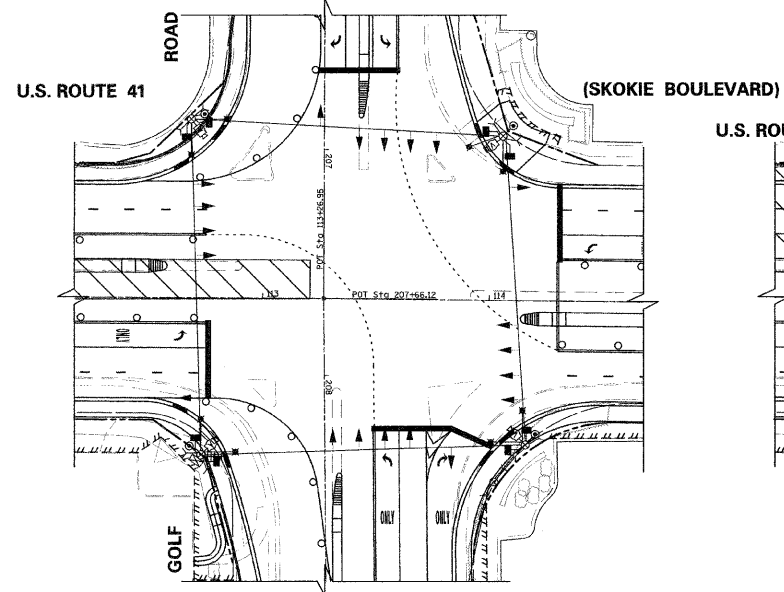


MAINTENANCE OF TRAFFIC STAGE 3 AND 3A

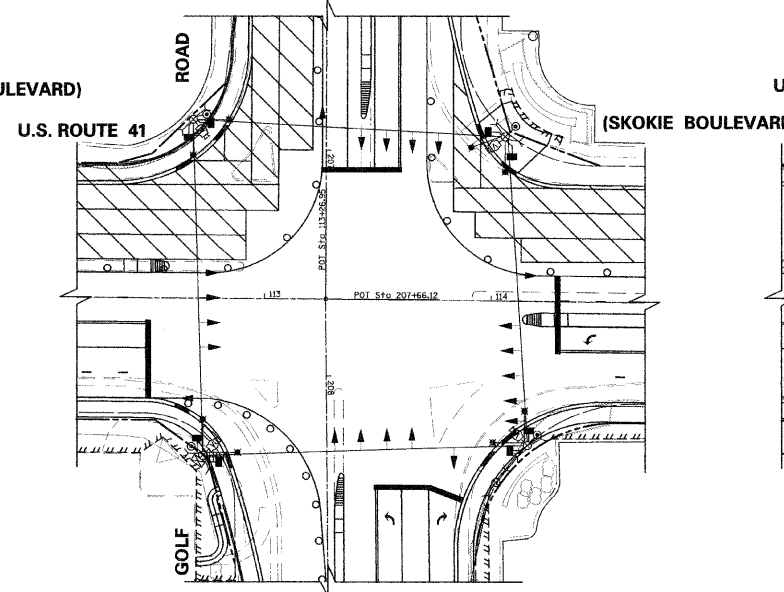


MAINTENANCE OF TRAFFIC STAGE 3B

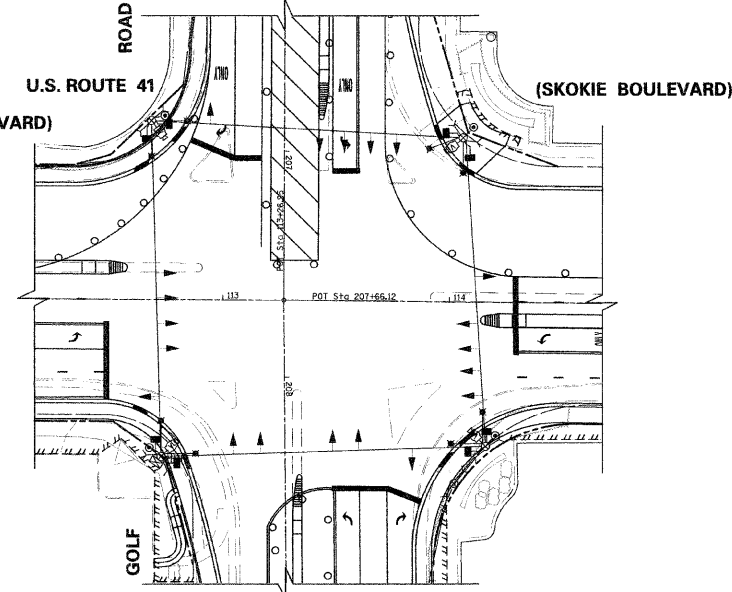


MAINTENANCE OF TRAFFIC STAGE 3C

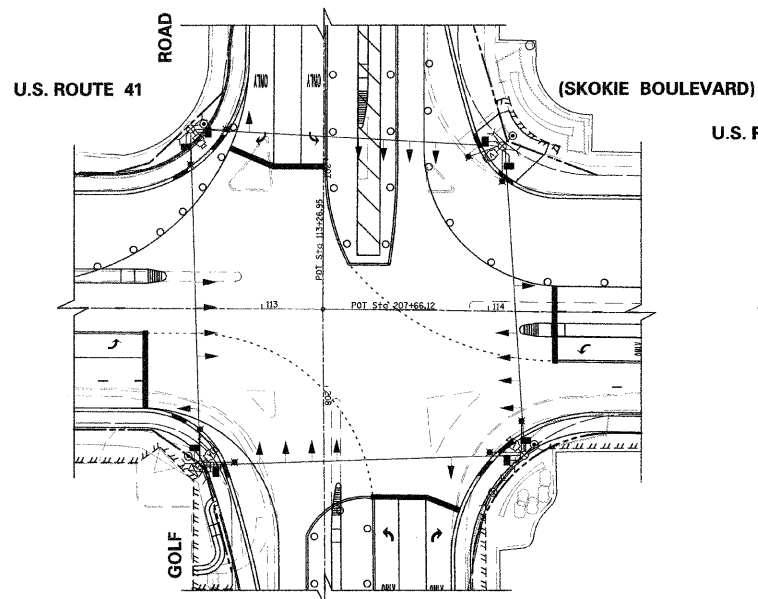

MAINTENANCE OF TRAFFIC STAGE 3D

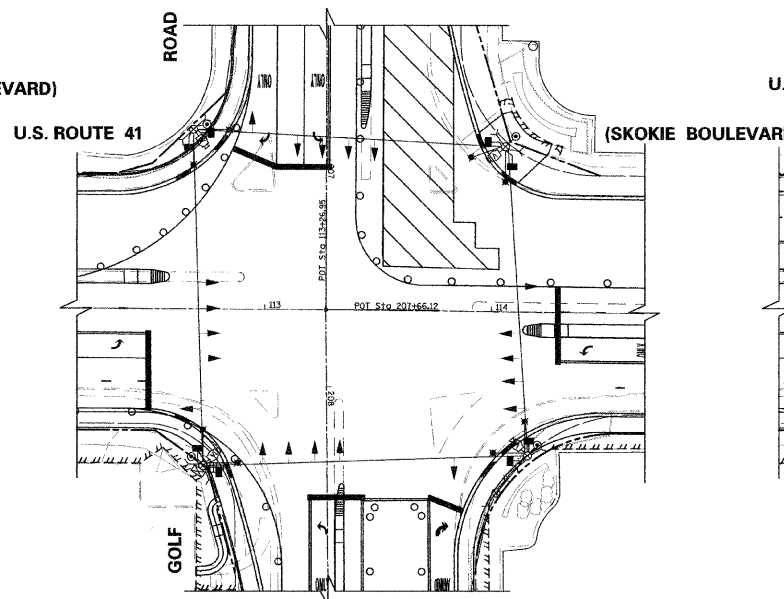

MAINTENANCE OF TRAFFIC STAGE 4

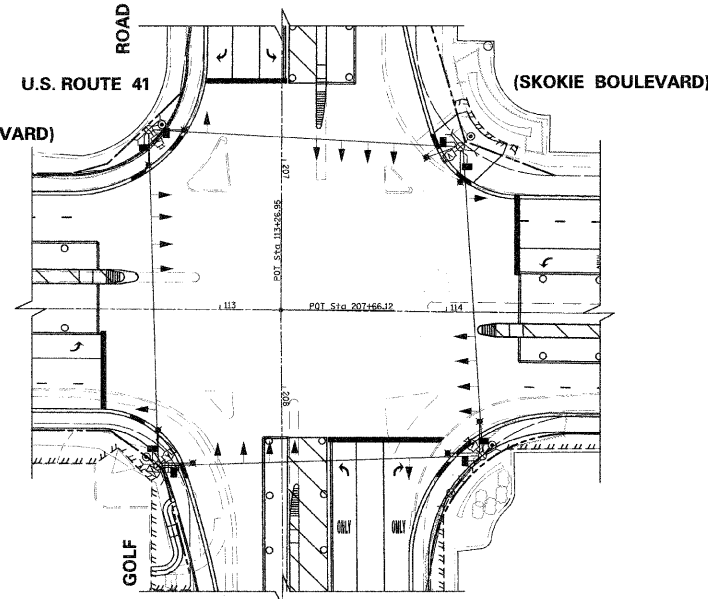

TEMPORARY TRAFFIC SIGNAL LEGEND

- ▲ TEMPORARY TRAFFIC SIGNAL HEAD SPAN WIRE MOUNTED ORIGINAL LOCATION.
- ▲ TEMPORARY TRAFFIC SIGNAL HEAD SPAN WIRE MOUNTED SECONDARY LOCATION.
- TEMPORARY WOOD POLE (CLASS 5 OR BETTER) 45 FOOT (13.7m) MINIMUM
- ☒ TEMPORARY CONTROLLER CABINET
- TEMPORARY SPAN WIRE, TETHER WIRE, AND CABLE
- ☒ TEMPORARY SERVICE INSTALLATION
- ☒ TEMPORARY PEDESTRIAN SIGNAL HEAD, BRACKET MOUNTED
- ☒ MICROWAVE VEHICLE SENSOR
- ☒ PEDESTRIAN PUSHBUTTON DETECTOR
- ☒ EMERGENCY VEHICLE LIGHT DETECTOR
- ☒ CONFIRMATION BEACON
- ☒ VEHICLE DETECTOR, INDUCTION LOOP
- ☒ UNIT DUCT
- G.S. CONDUIT IN TRENCH OR PUSHED
- HANDHOLE
- HEAVY DUTY HANDHOLE
- COMMON TRENCH
- VIDEO DETECTOR
- TEMPORARY RADIO INTERCONNECT ANTENNA
- TEMPORARY 15' MAST ARM WITH 400W HPS LUMINAIRE AT 45' MOUNTING HEIGHT

EXISTING EQUIPMENT TO BE REMOVED LEGEND

- ▲ EXISTING SIGNAL HEAD TO BE REMOVED
- ☒ EXISTING SERVICE INSTALLATION TO BE REMOVED
- EXISTING SIGNAL POST AND FOUNDATION TO BE REMOVED
- ▲ EXISTING ALUMINUM MAST ARM POLE AND FOUNDATION TO BE REMOVED
- ☒ EXISTING CONTROLLER AND FOUNDATION TO BE REMOVED
- ☒ EXISTING HANDHOLE TO BE REMOVED
- ☒ EXISTING PEDESTRIAN SIGNAL HEAD TO BE REMOVED
- ☒ EXISTING PEDESTRIAN PUSH BUTTON
- ☒ EMERGENCY VEHICLE LIGHT DETECTOR TO BE REMOVED
- ☒ CONFIRMATION BEACON TO BE REMOVED
- ☒ EXISTING HEAVY-DUTY HANDHOLE TO BE REMOVED
- ☒ EXISTING STEEL MAST ARM POLE AND FOUNDATION TO BE REMOVED

PLOT DATE = 11/13/2008
 FILE NAME = 41114
 PLOT SCALE = 1/40
 USER NAME =

1051 PERIMETER DRIVE, SUITE 1025
 SHAUMBURG, ILLINOIS 60173
 (847) 905-9600



REVISIONS	
NAME	DATE

ILLINOIS DEPARTMENT OF TRANSPORTATION
 TEMPORARY TRAFFIC SIGNAL INSTALLATION
 AND
 REMOVE EXISTING TRAFFIC
 SIGNAL EQUIPMENT
 U.S. ROUTE 41 (SKOKIE BOULEVARD) AND GOLF ROAD

40' 0 40'
 HORIZ. 1"=40'
 DATE: 11-14-08

SHEET 3 OF 3
 DRAWN BY SAG
 DESIGNED BY SRS
 CHECKED BY KMM