


F.A.U. RTE.	SECTION	COUNTY	TOTAL SHEETS	SHEET NO.
350	00-00242-00-CH	COOK	129	121
STA. 109+00		TO STA. 111+00		
FED. ROAD DIST. NO. 1 ILLINOIS FED. AID PROJECT				

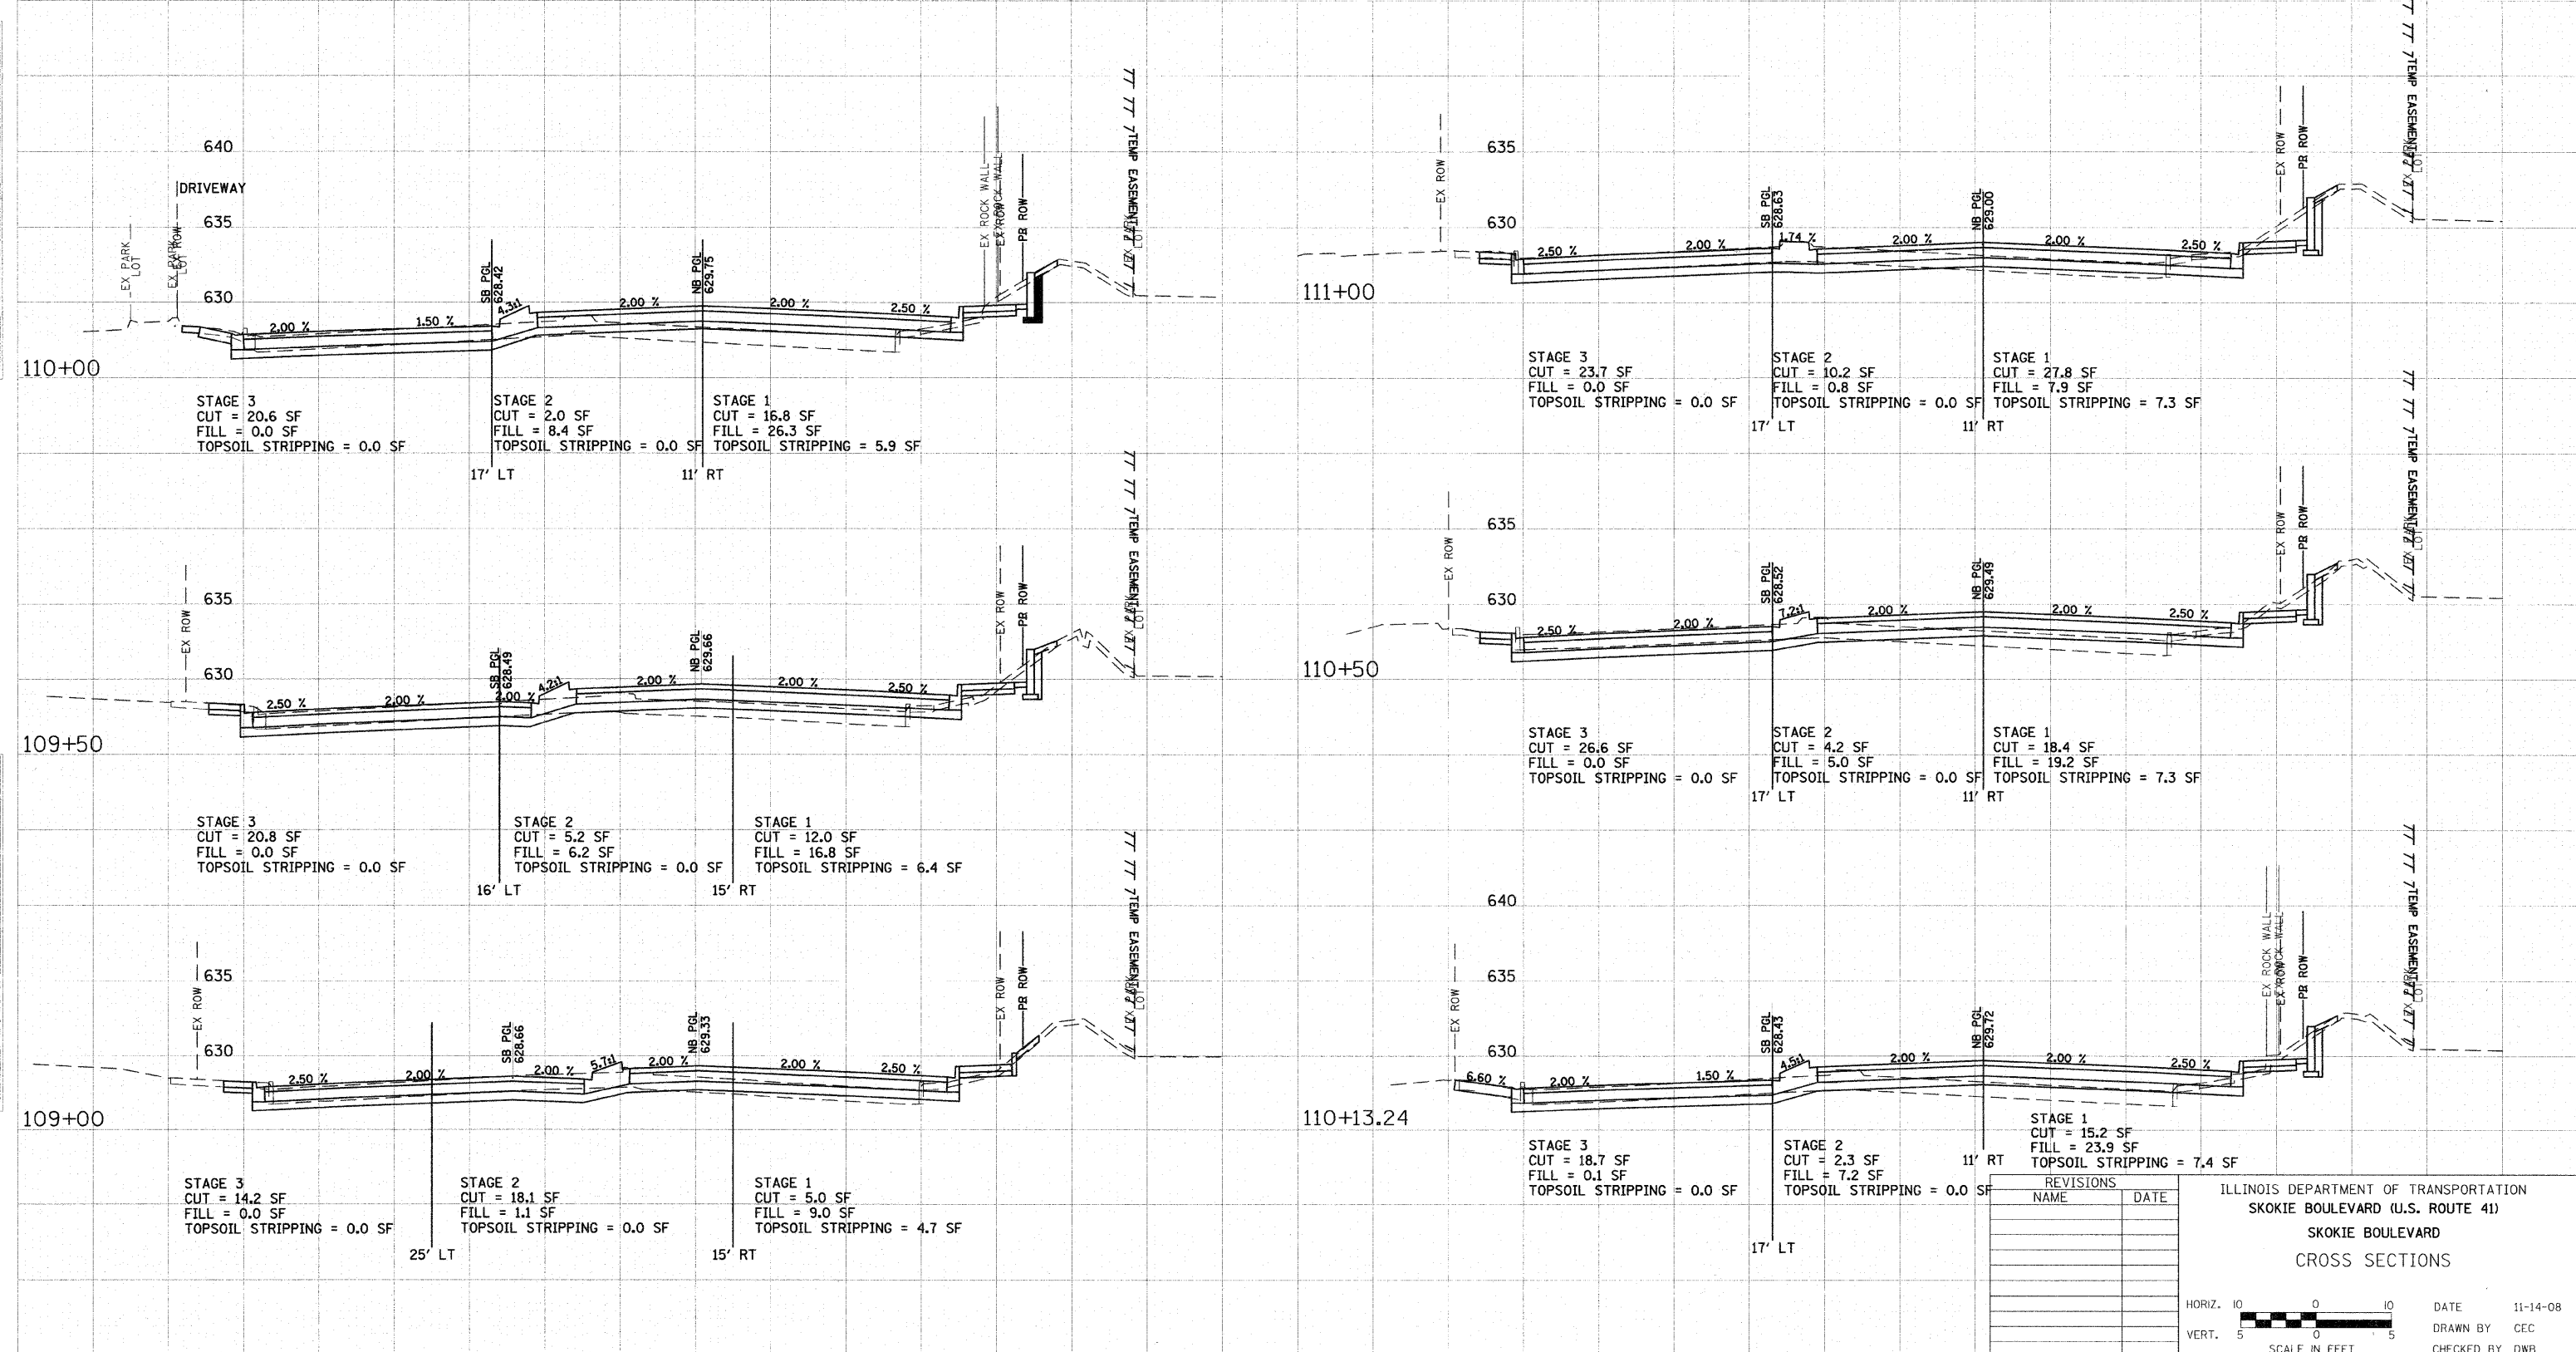

DATE: 11-14-08  
 DRAWN BY: CEC  
 CHECKED BY: DWB

REVISIONS

NO.	DESCRIPTION	DATE

ILLINOIS DEPARTMENT OF TRANSPORTATION  
 SKOKIE BOULEVARD (U.S. ROUTE 41)  
 SKOKIE BOULEVARD  
 CROSS SECTIONS

HORIZ. 1" = 10'  
 VERT. 1" = 5'

SCALE IN FEET

DATE: 11-14-08  
 DRAWN BY: CEC  
 CHECKED BY: DWB