

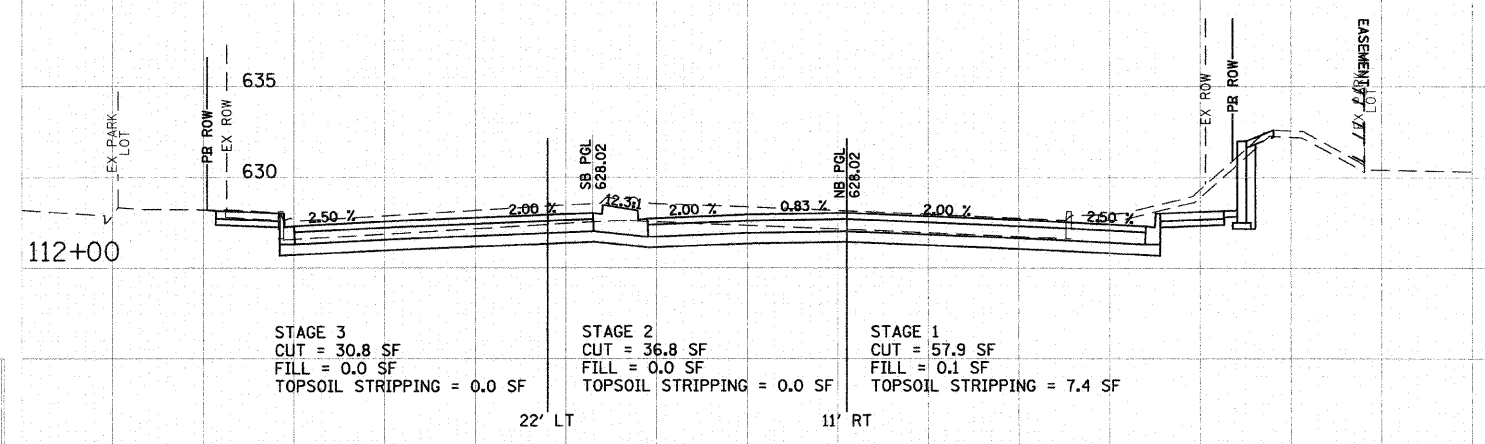
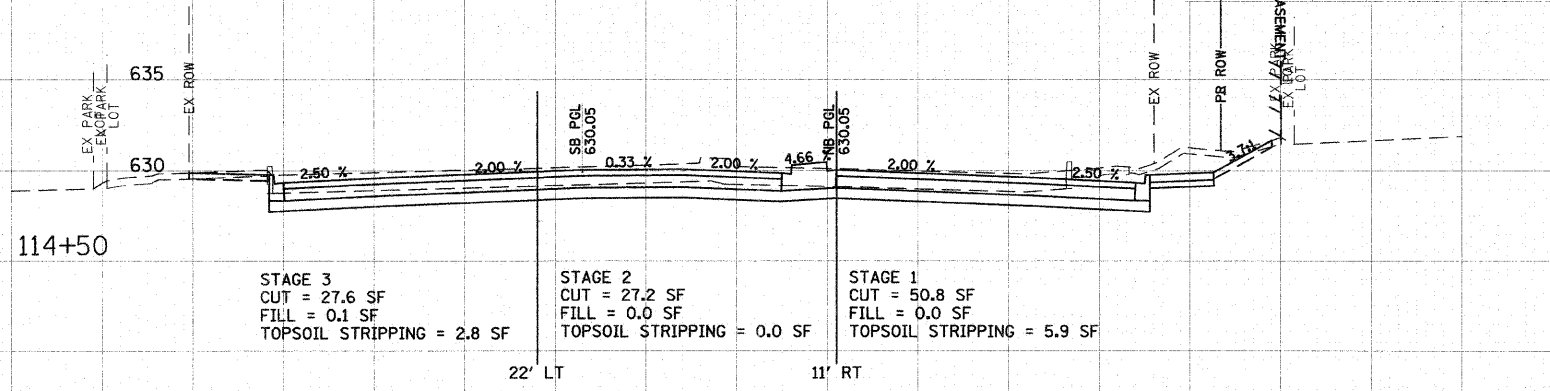


F.A.U. RTE.	SECTION	COUNTY	TOTAL SHEETS	SHEET NO.
350	00-00242-00-CH	COOK	129	122
STA. 111+50		TO STA. 114+50		
FED. ROAD DIST. NO. 1 ILLINOIS FED. AID PROJECT				

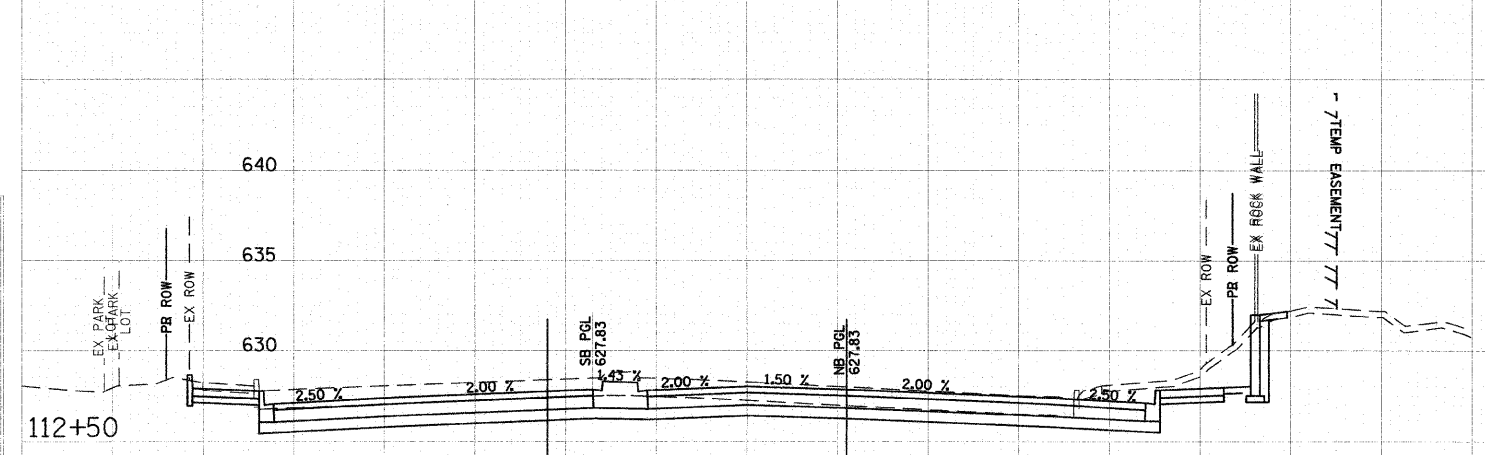

114+00 SEE SHEET NO. 127 FOR 114+00 CROSS SECTION.

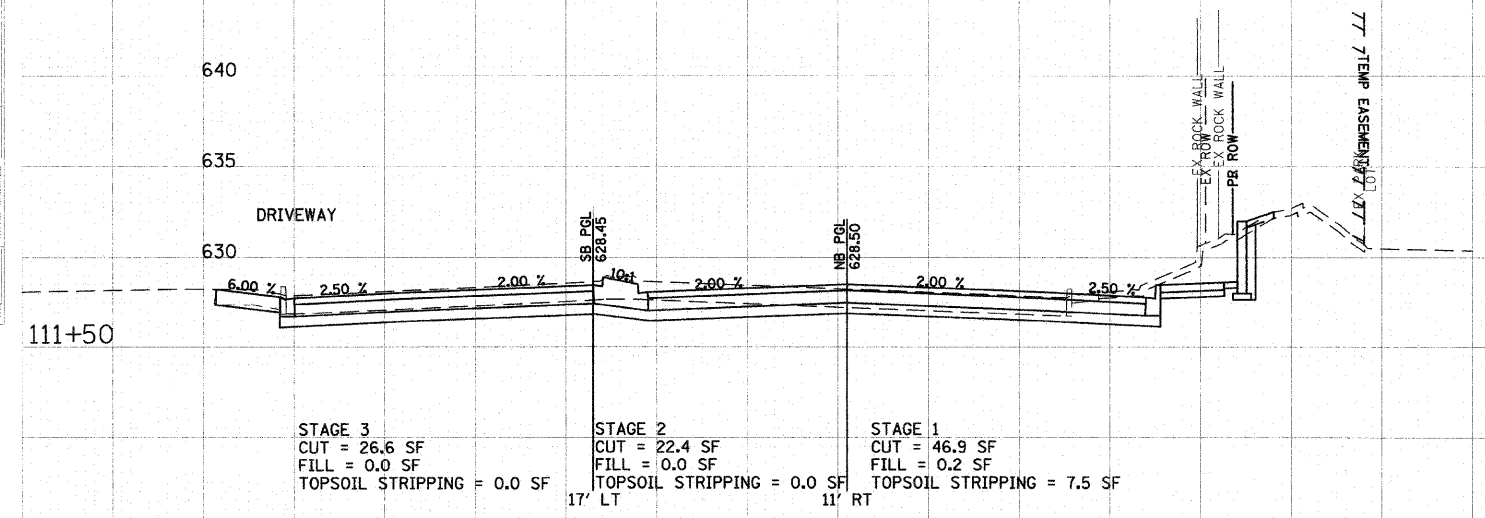

113+50 SEE SHEET NO. 127 FOR 113+50 CROSS SECTION.

113+00 SEE SHEET NO. 126 FOR 113+00 CROSS SECTION.

REVISIONS	
NAME	DATE

ILLINOIS DEPARTMENT OF TRANSPORTATION
SKOKIE BOULEVARD (U.S. ROUTE 41)
SKOKIE BOULEVARD
CROSS SECTIONS

HORIZ. 1" = 10'
VERT. 1" = 5'

SCALE IN FEET

DATE 11-14-08
DRAWN BY CEC
CHECKED BY DWB