


F.A.U. RTE.	SECTION	COUNTY	CONTRACT NO.
350	00-00242-00-CH	COOK	129
STA.	TO STA.		SHEET NO.
FED. ROAD DIST. NO. 1	ILLINOIS	FED. AID PROJECT	126

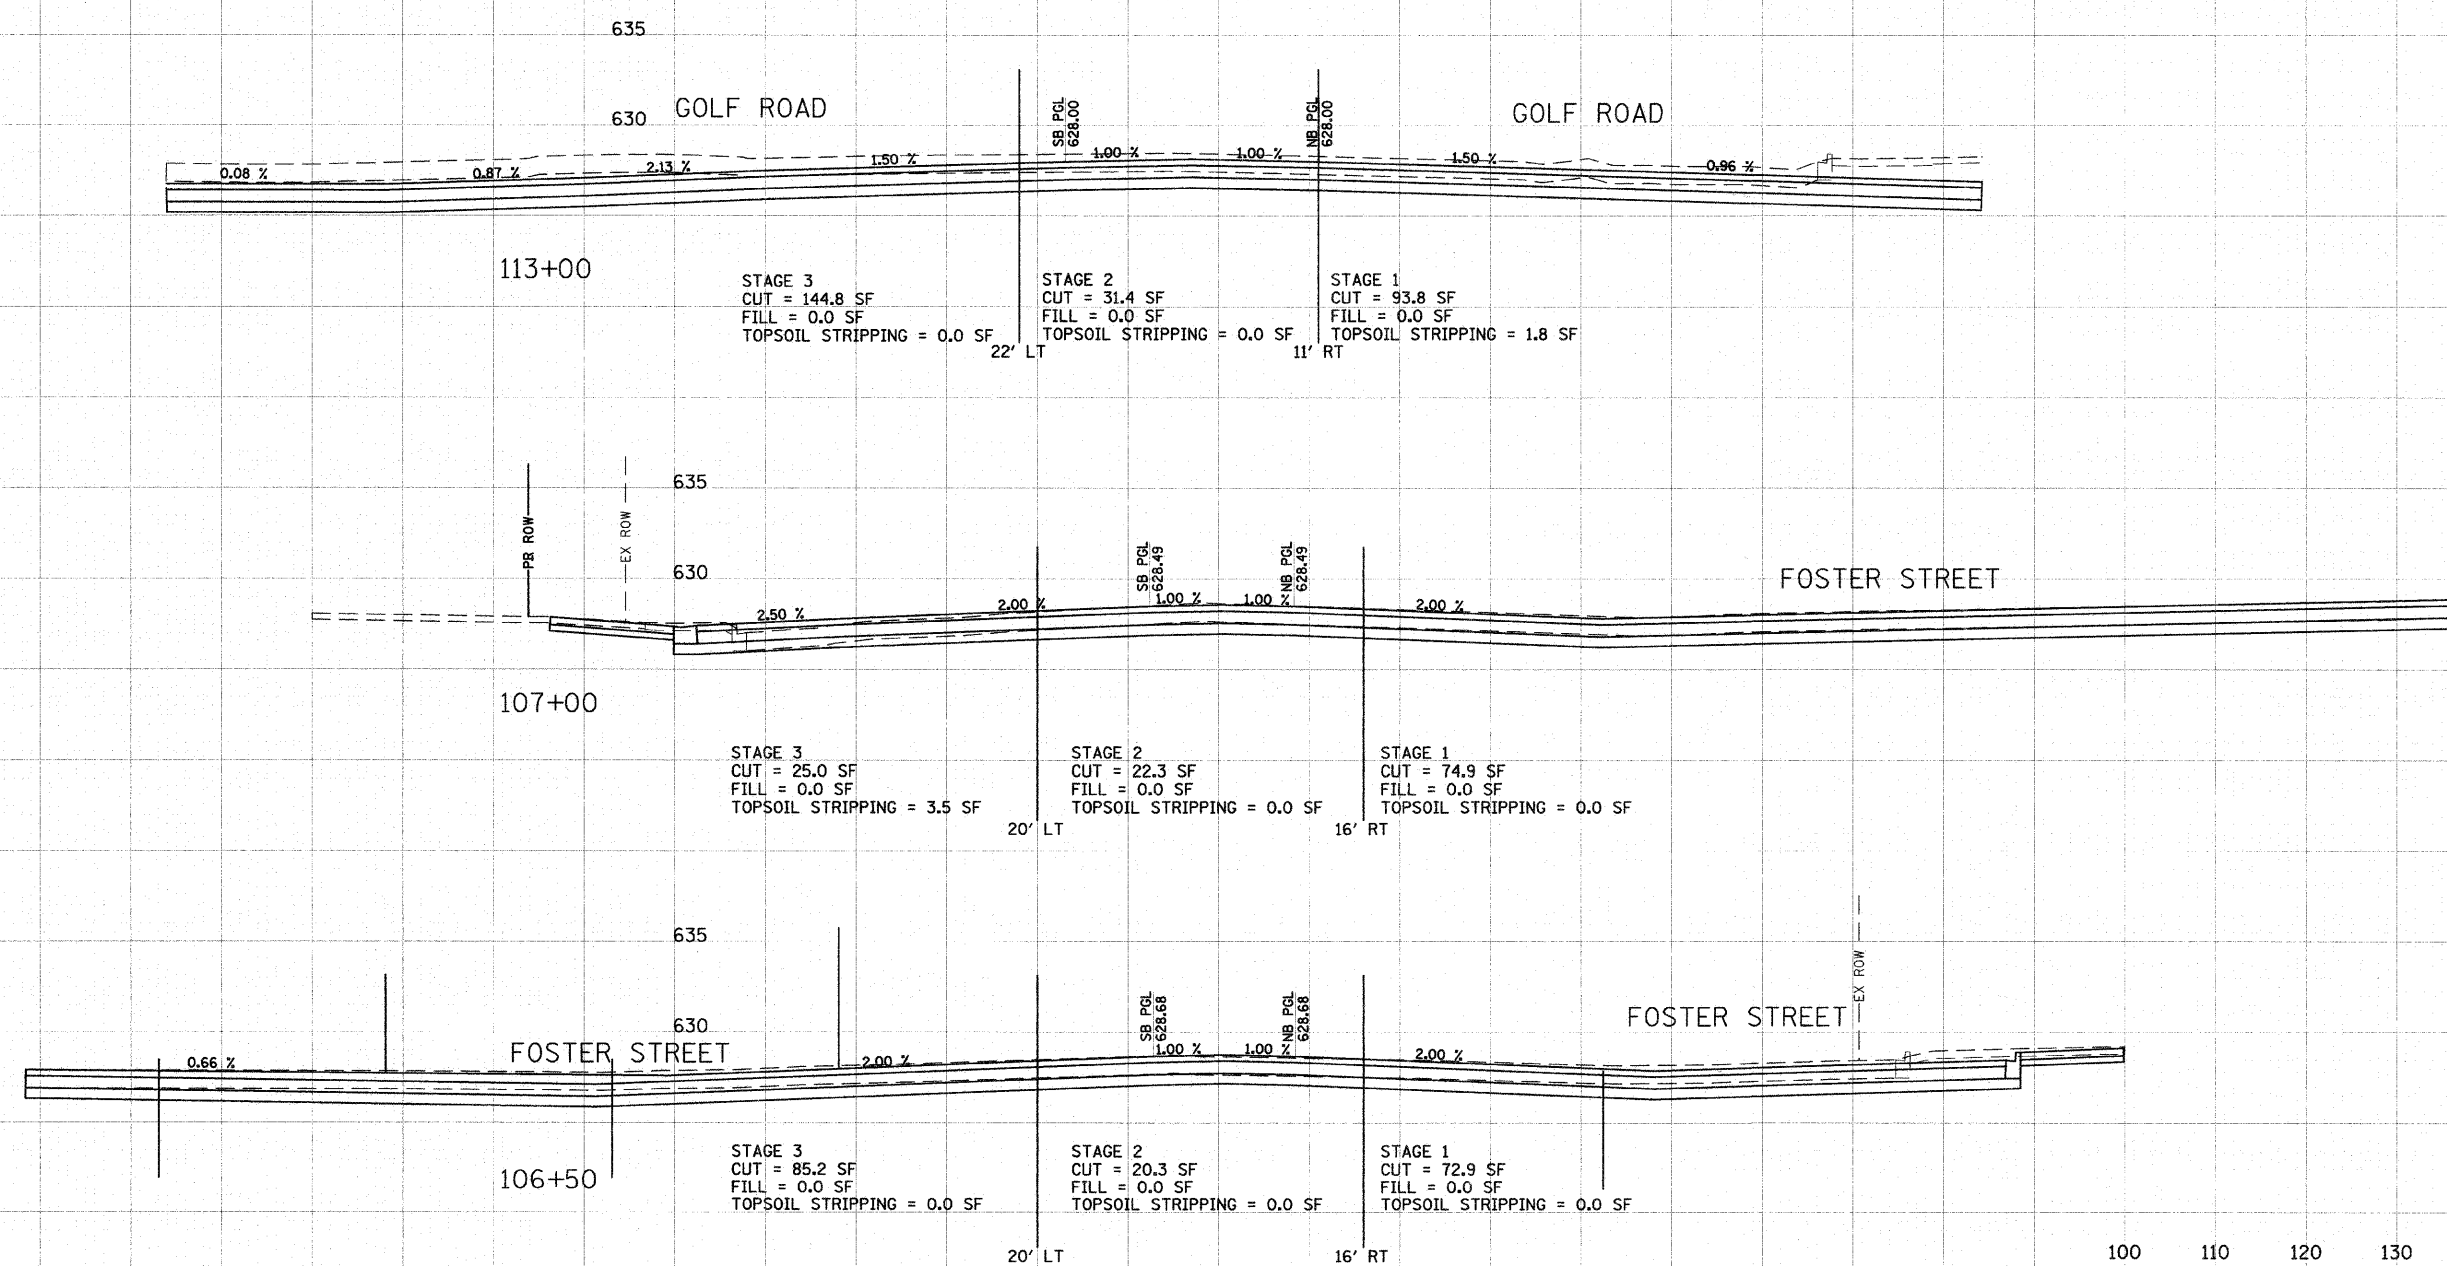

SURVEYED BY: _____
 CHECKED BY: _____
 DATE: _____
 SCALE: _____
 SHEET NO.: _____

NO.	REVISIONS	DATE

ILLINOIS DEPARTMENT OF TRANSPORTATION
CROSS SECTIONS
SKOKIE BOULEVARD (U.S. ROUTE 41)

HORIZ. 1" = 10'
VERT. 1" = 5'

SCALE IN FEET

DATE: 11-14-08
DRAWN BY: CEC
CHECKED BY: DWB