


F.A.U. RTE.	SECTION	COUNTY	TOTAL SHEETS	SHEET NO.
350	00-00242-00-CH	COOK	129	127
STA.		TO STA.		
FED. ROAD DIST. NO. 1 ILLINOIS FED. AID PROJECT				

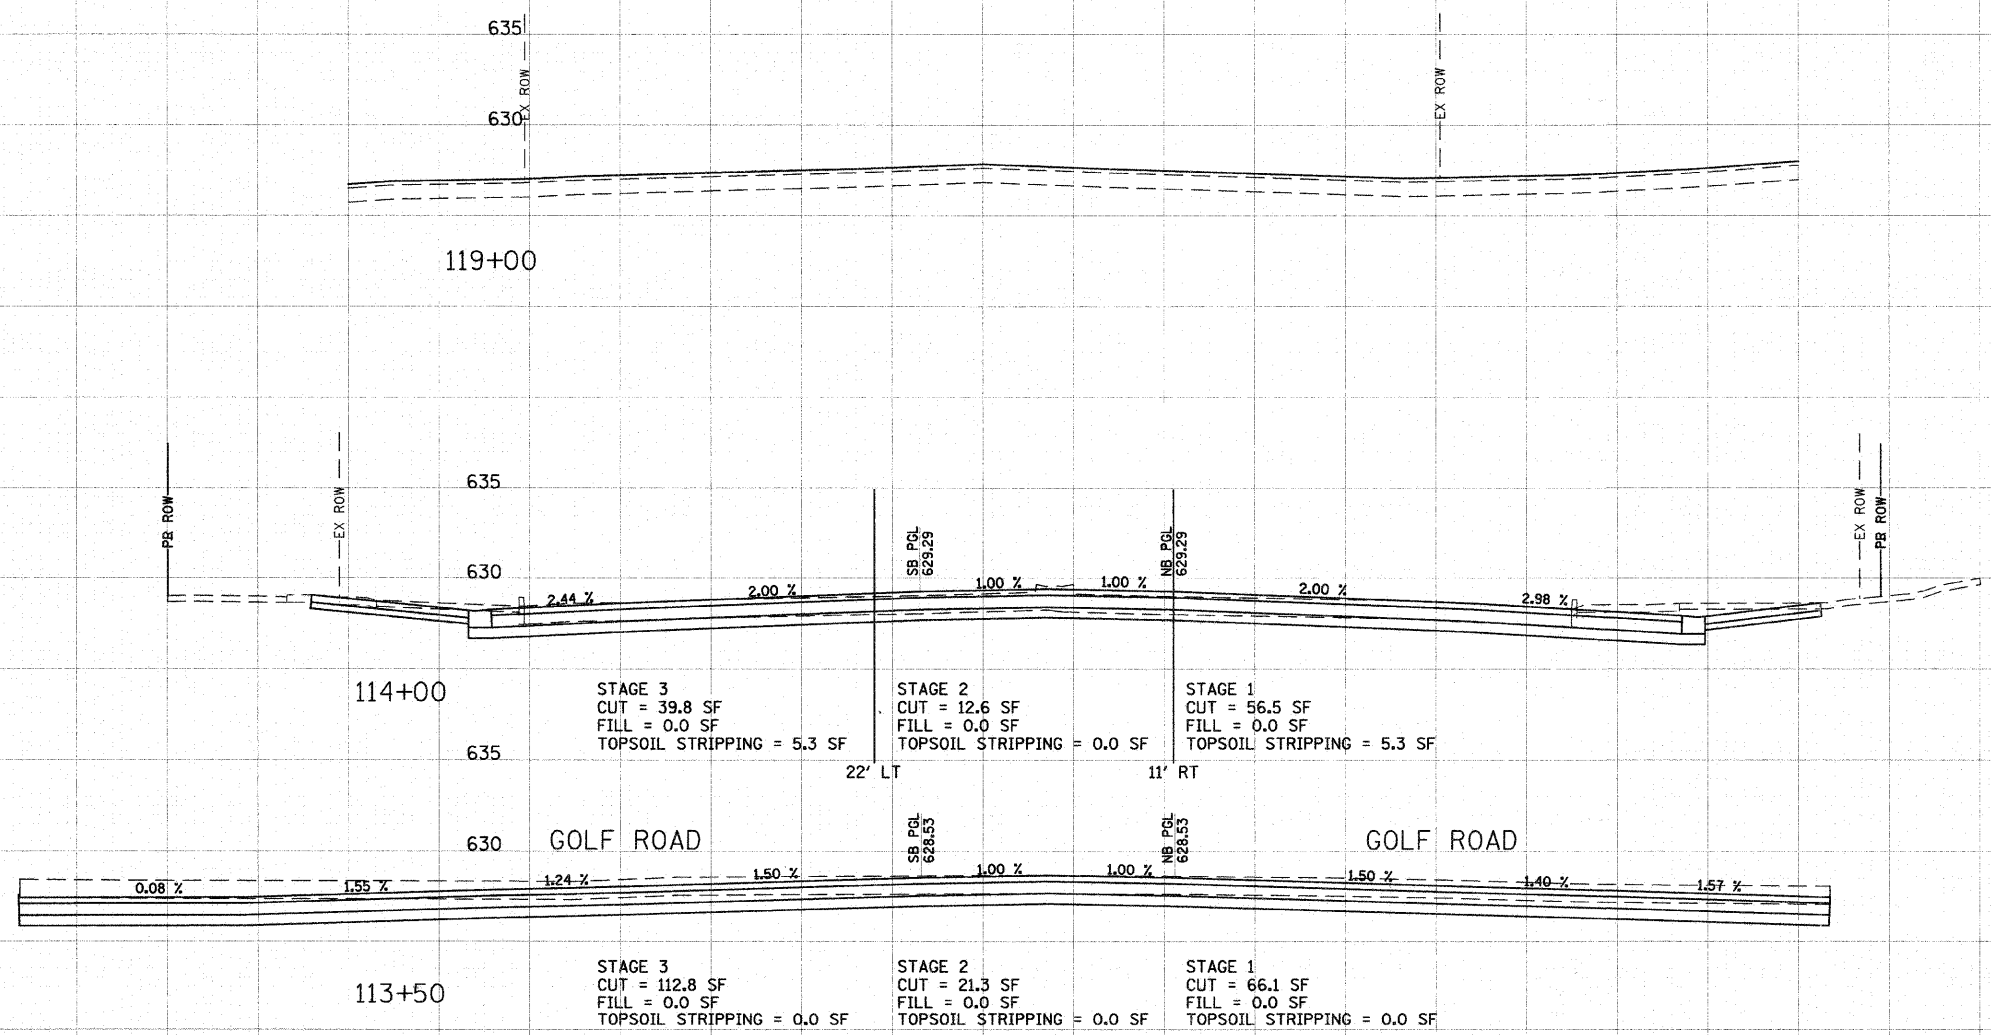

REVISIONS	
NAME	DATE

ILLINOIS DEPARTMENT OF TRANSPORTATION
CROSS SECTIONS
SKOKIE BOULEVARD (U.S. ROUTE 41)

HORIZ. 10 0 10
VERT. 5 0 5
SCALE IN FEET

DATE 11-14-08
DRAWN BY CEC
CHECKED BY DWB