


80 70 60 50 40 30 20 10 0 10 20 30 40 50 60 70 80

F.A.U. RTE.		SECTION	COUNTY	TOTAL SHEETS	SHEET NO.
350		00-00242-00-CH	COOK	129	129
STA. 209+50		TO STA. 210+00			
FED. ROAD DIST. NO. 1 ILLINOIS FED. AID PROJECT					

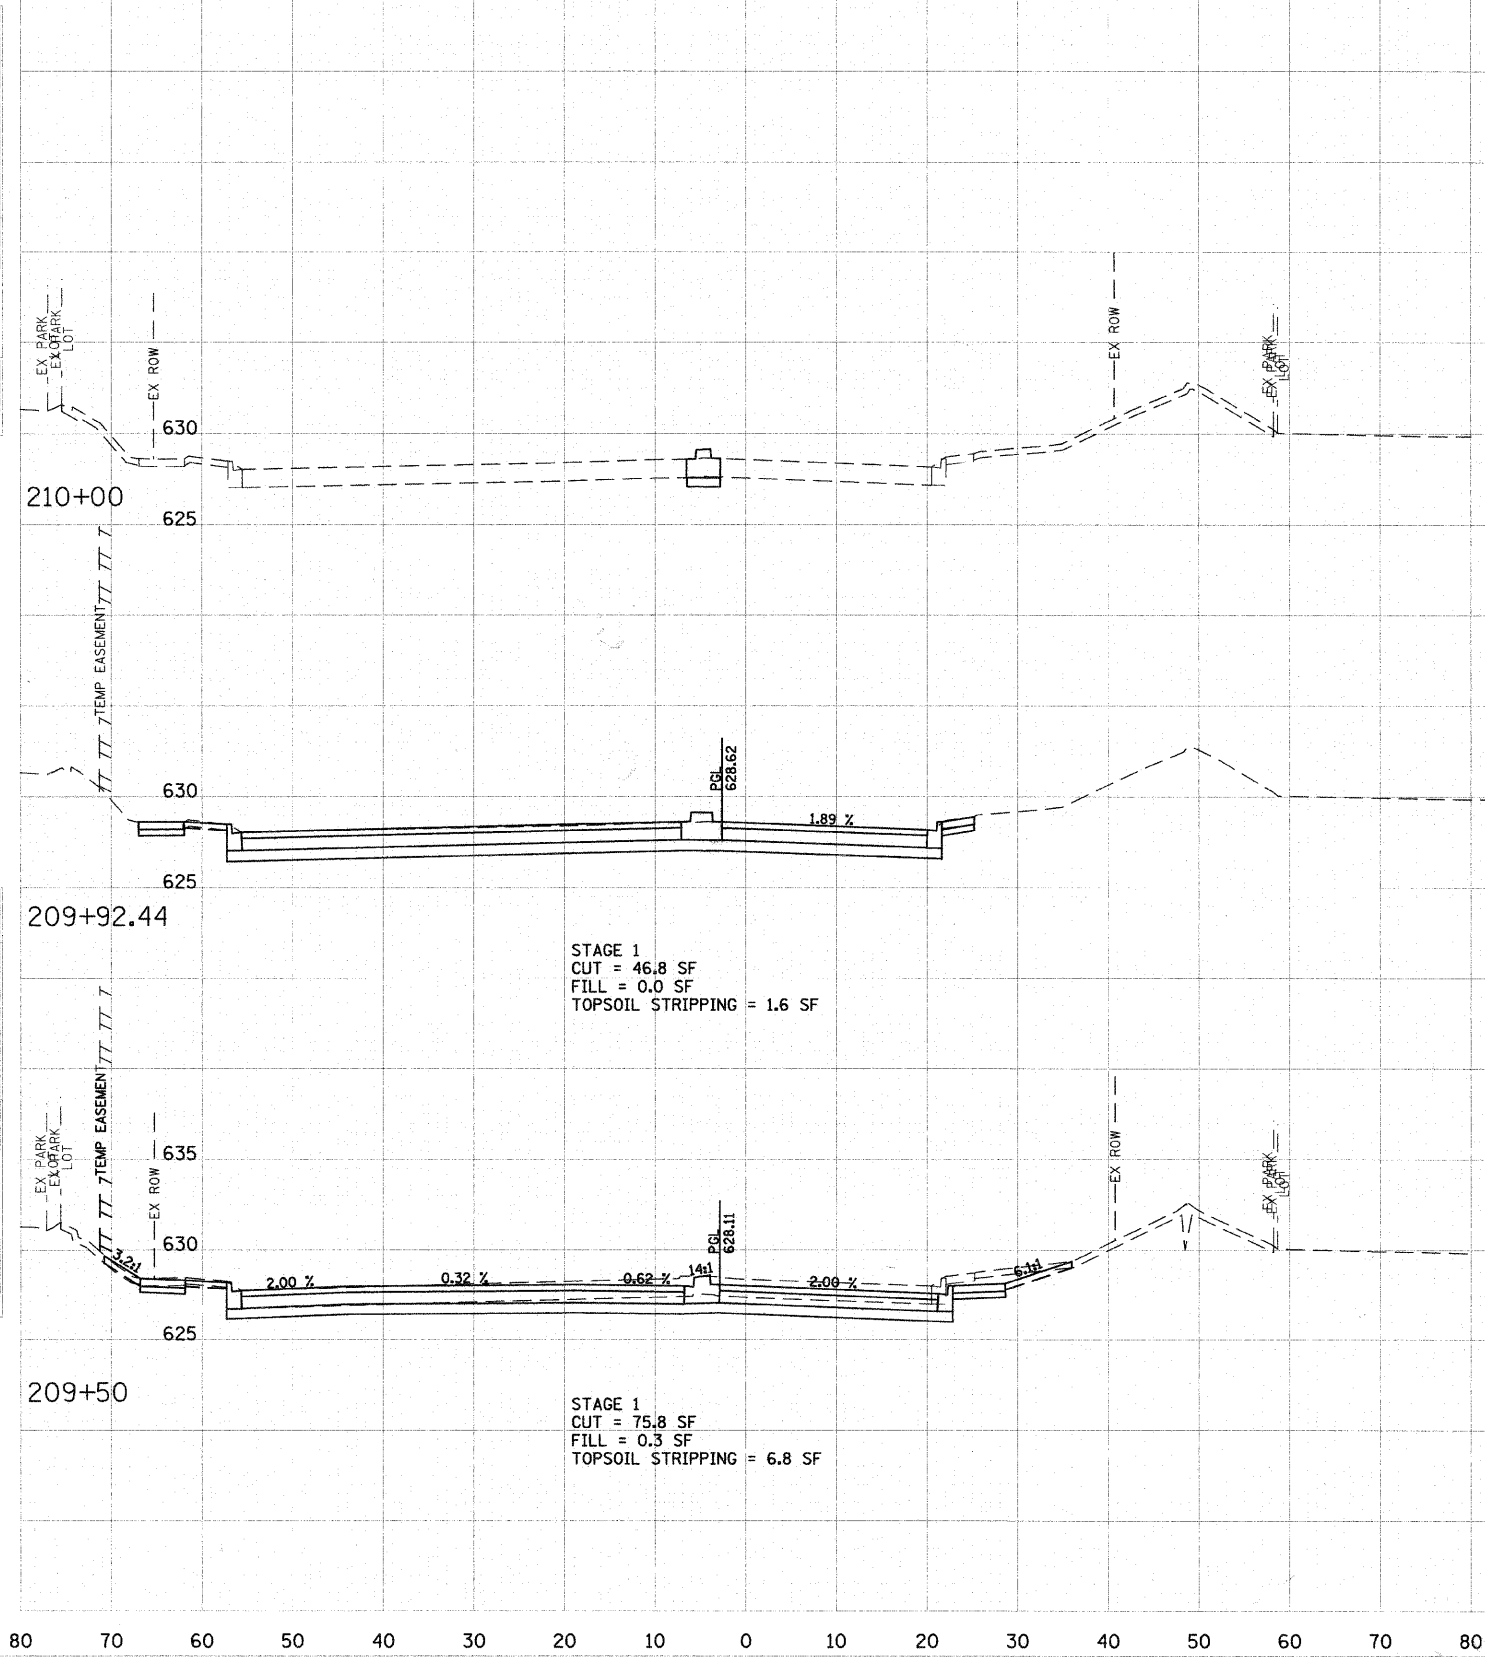


STAGE 1  
 CUT = 46.8 SF  
 FILL = 0.0 SF  
 TOPSOIL STRIPPING = 1.6 SF

STAGE 1  
 CUT = 75.8 SF  
 FILL = 0.3 SF  
 TOPSOIL STRIPPING = 6.8 SF

REVISIONS	
NAME	DATE

ILLINOIS DEPARTMENT OF TRANSPORTATION  
 SKOKIE BOULEVARD (U.S. ROUTE 41)  
 GOLF ROAD  
 CROSS SECTIONS

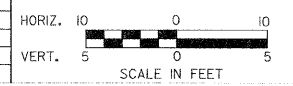

DATE 11-14-08  
 DRAWN BY CEC  
 CHECKED BY DWB

80 70 60 50 40 30 20 10 0 10 20 30 40 50 60 70 80