


FINAL SURVEY	SURVEYED	BY	DATE
NOTE BOOK NO.	PLOTTED		
	DATE		
	AREAS CHECKED		

ORIGINAL SURVEY	SURVEYED	BY	DATE
NOTE BOOK NO.	PLOTTED		
	DATE		
	AREAS CHECKED		

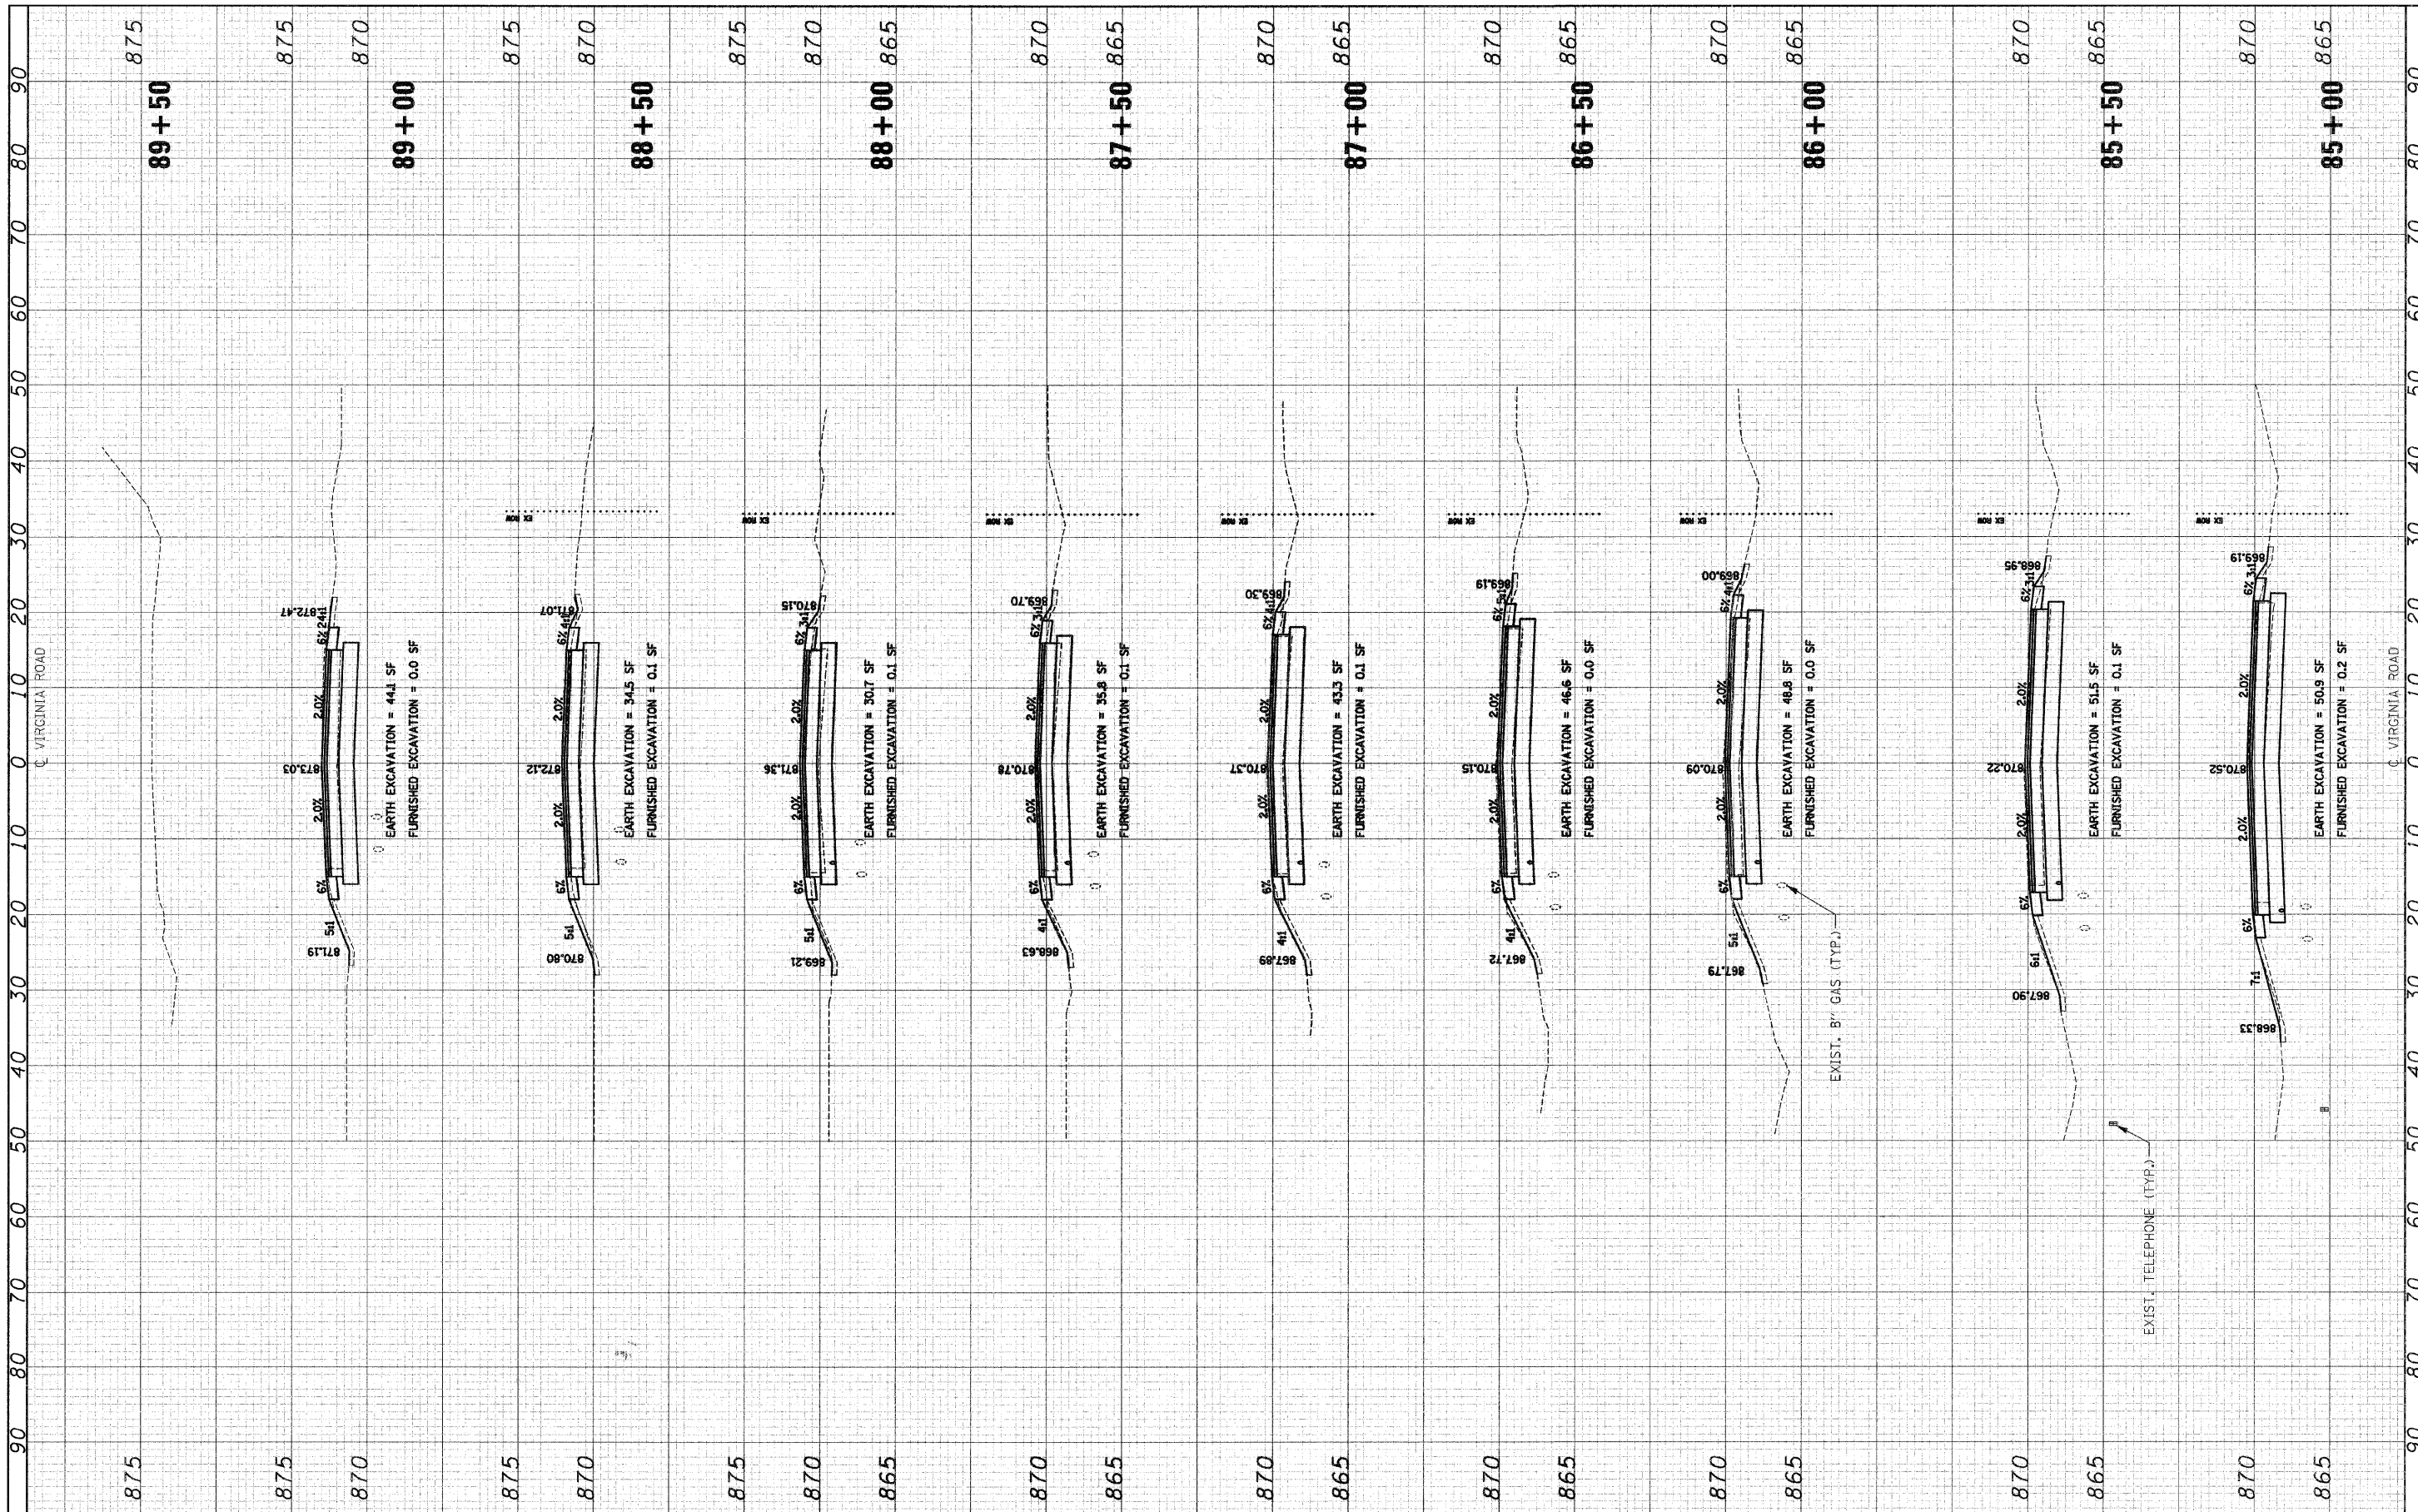

FILE NAME = J:\2211\oad\shoat\2211-sh-t-xa.dgn
 USER NAME = ara
 DESIGNED - RJD
 DRAWN - ARA
 CHECKED - GAB
 DATE - 5-28-09
 PLOT SCALE = 10.0000' / IN.
 PLOT DATE = 9/23/2009

DESIGNED - RJD	REVISED -
DRAWN - ARA	REVISED -
CHECKED - GAB	REVISED -
DATE - 5-28-09	REVISED -

**STATE OF ILLINOIS
DEPARTMENT OF TRANSPORTATION**

**CROSS SECTIONS
VIRGINIA ROAD**

SCALE: 1"=10'H 1"=5'V SHEET NO. 16 OF 16 SHEETS STA. 85+00 TO STA. 89+50

F.A. RTE. 0121	SECTION 03-00362-00-PV	COUNTY MCHENRY	TOTAL SHEETS 54	SHEET NO. 54
CONTRACT NO. 63195		FED. ROAD DIST. NO. ILLINOIS FED. AID PROJECT: M-9003(255)		