


DATE _____
 BY _____
 SURVEYED _____
 PLOTTED _____
 NOTE DATE _____
 AREAS CHECKED _____
 NO. _____

DATE _____
 BY _____
 ORIGINAL SURVEY _____
 PLOTTED _____
 NOTE DATE _____
 AREAS CHECKED _____
 NO. _____

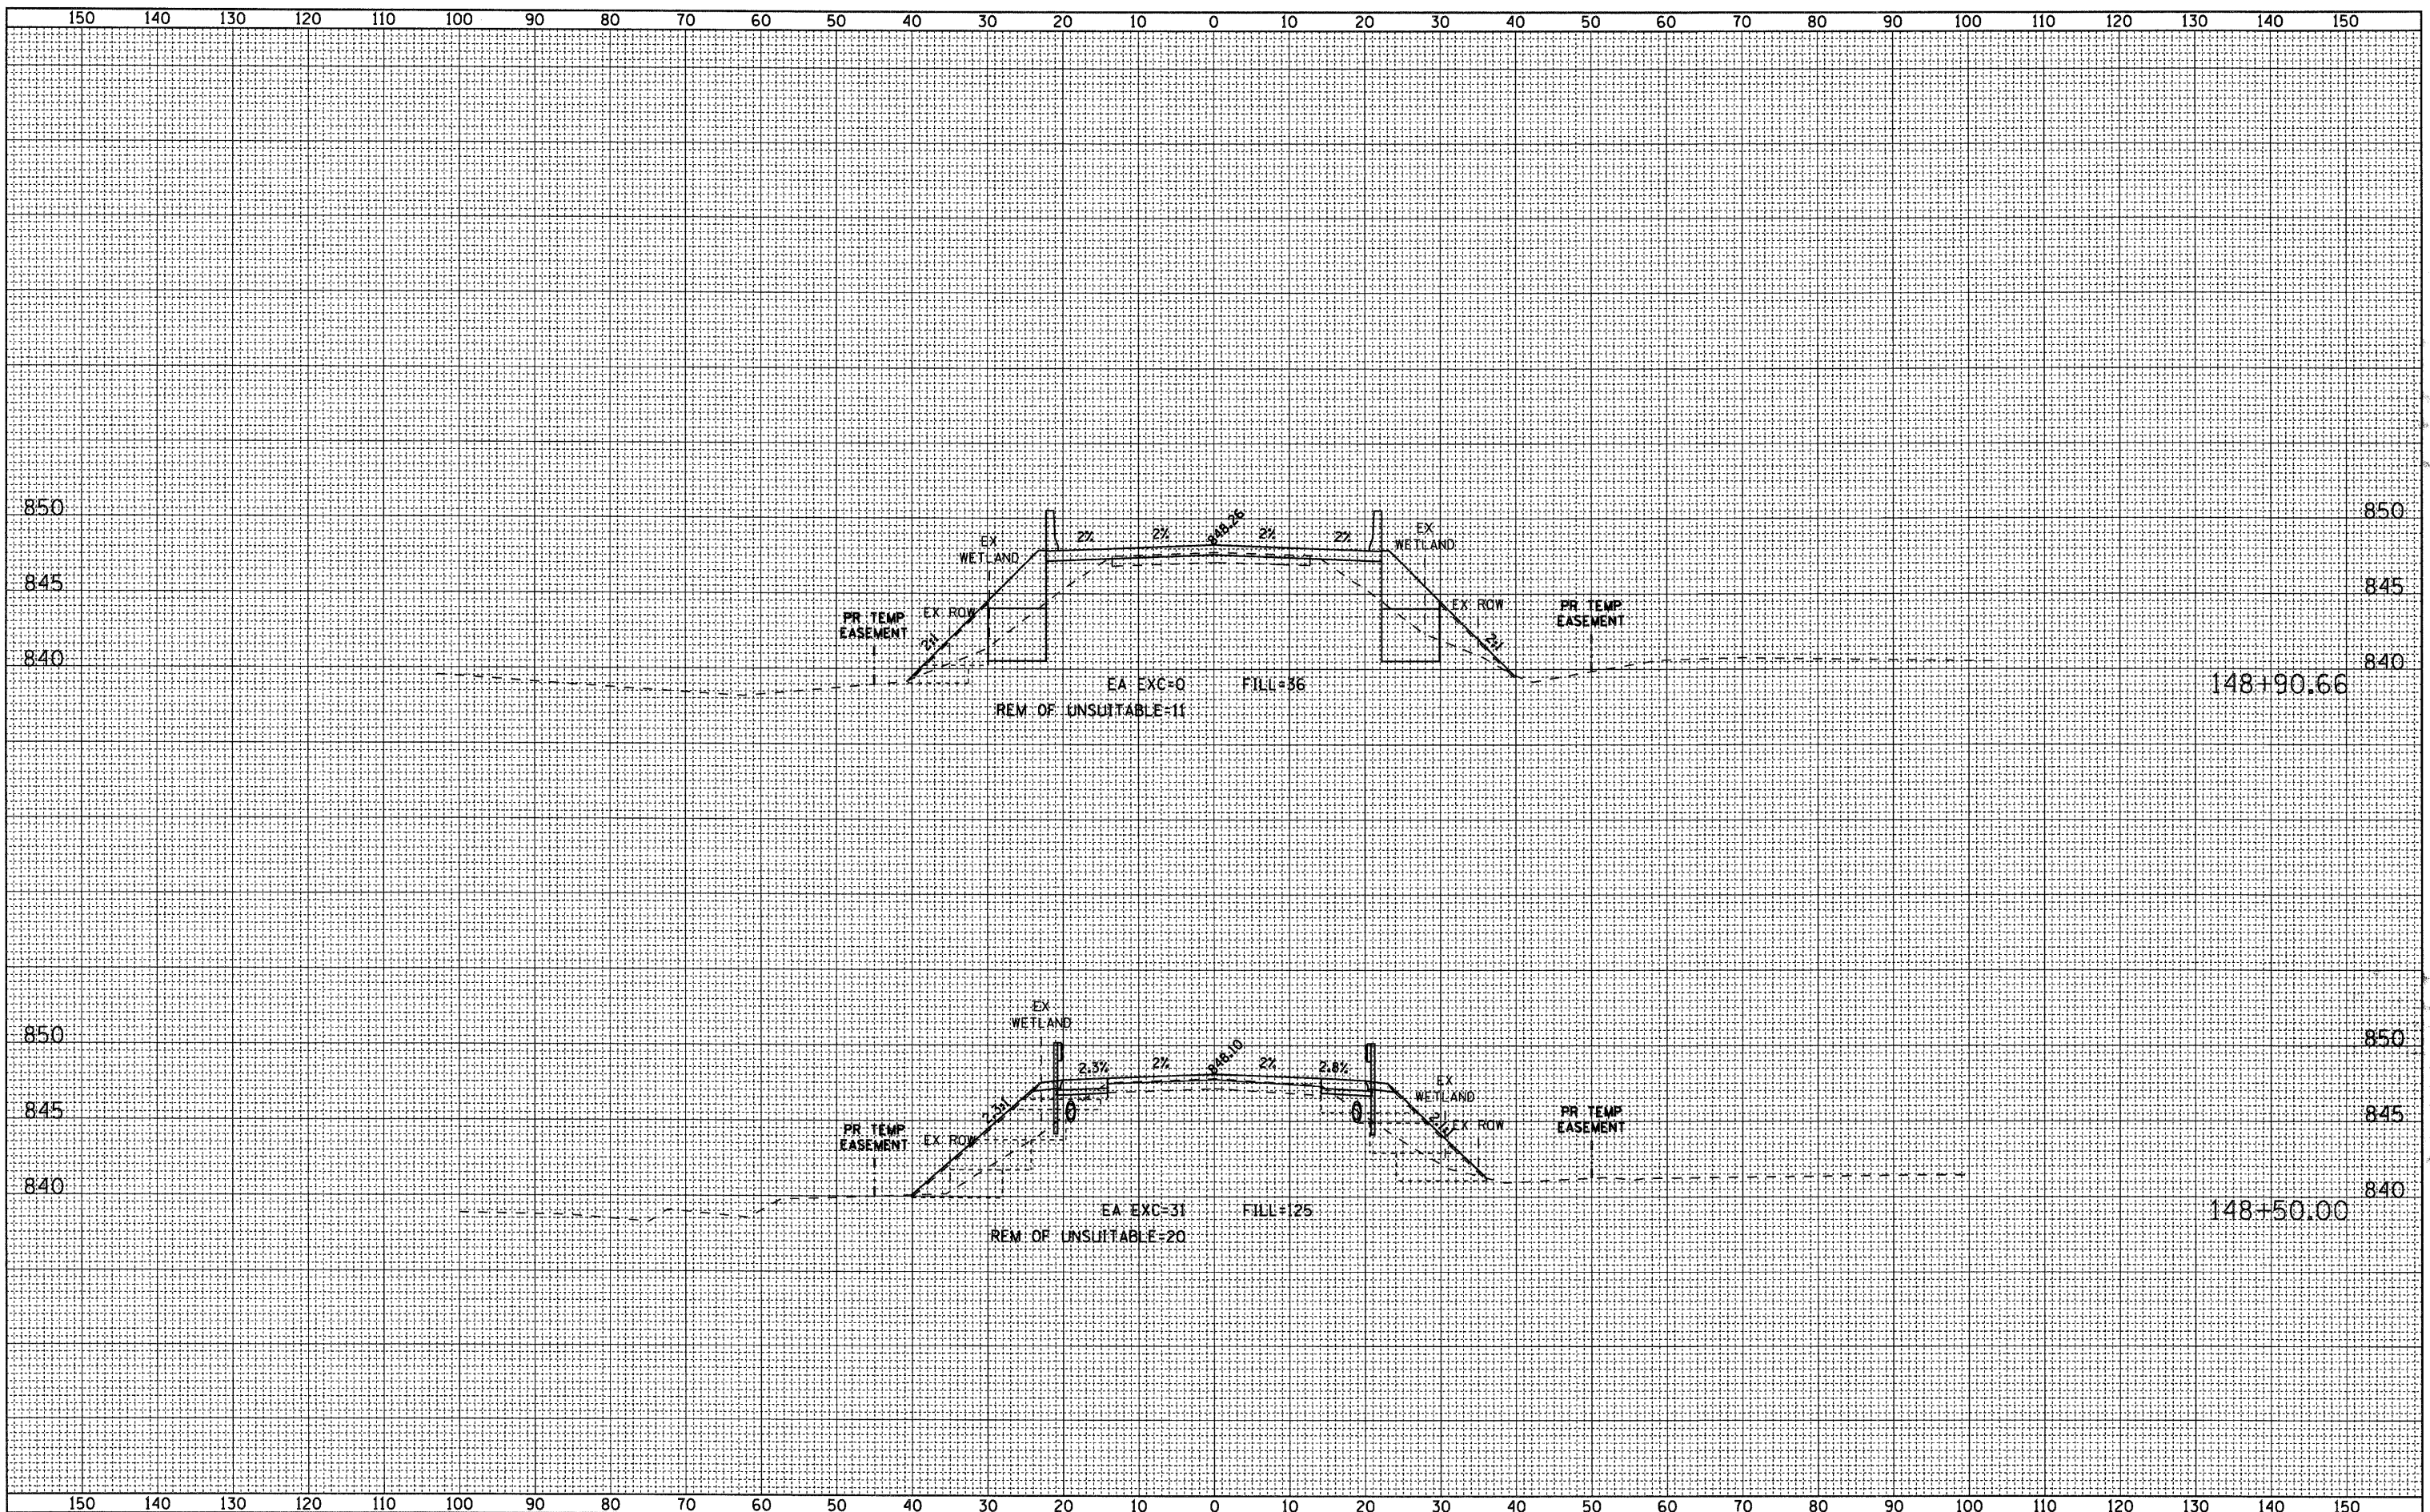

AECOM

USER NAME = holmann	DESIGNED - NJH	REVISED -
FILE NAME D160095873-sht-xash.dgn	DRAWN - NJH	REVISED -
PLOT SCALE = 10.00 / IN.	CHECKED -	REVISED -
PLOT DATE = 5/22/2009	DATE - MARCH 5, 2009	REVISED -

**MCHENRY COUNTY
 DIVISION OF TRANSPORTATION**

CROSS SECTION SHEETS - KISHWAUKEE VALLEY ROAD

H: 1"=10', V: 1"=5' SHEET NO. 2 OF 4 SHEETS STA. 148+50.00 TO STA. 148+90.66

F.A.S. RTE. 0031	SECTION 06-00323-00-BR	COUNTY MCHENRY	TOTAL SHEETS 53	SHEET NO. 49
CONTRACT NO. 63218				
FED. ROAD DIST. NO. 1 ILLINOIS FED. AID PROJECT				