


ALIGNMENT AND CONTROL EXHIBIT OF ILLINOIS ROUTE 59

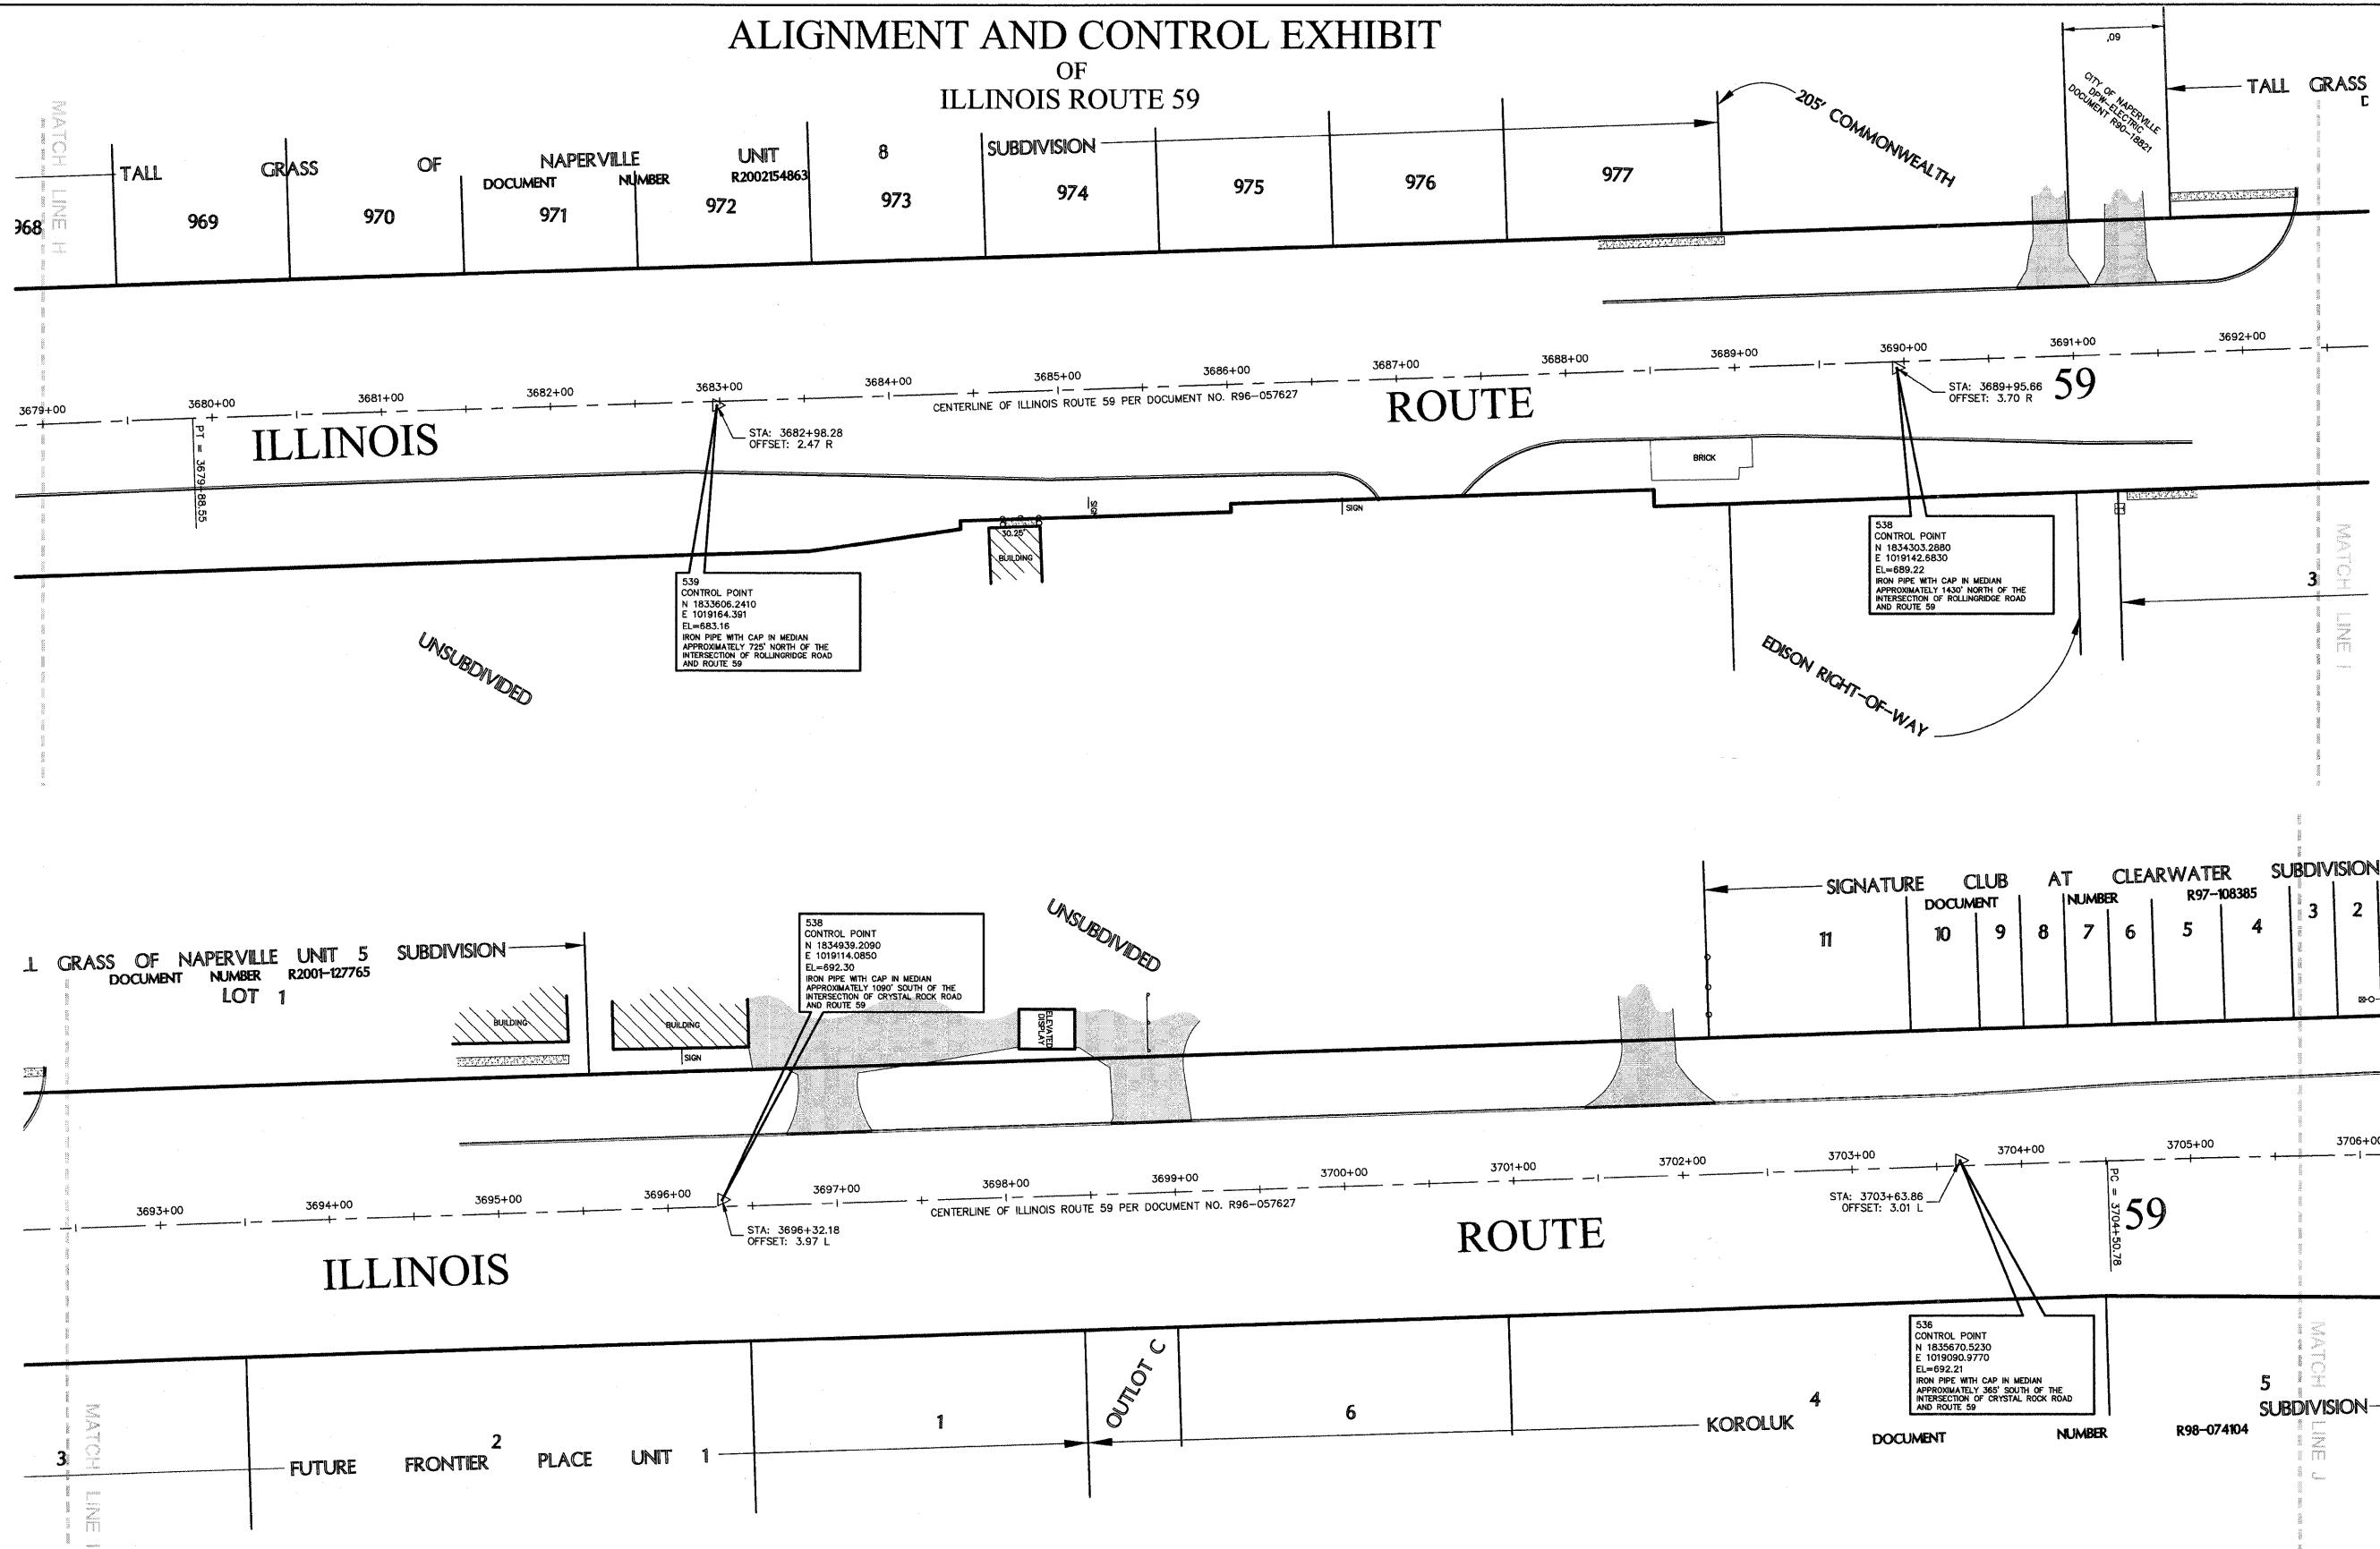

| SIGNATURE | CLUB | AT | CLEARWATER | SUBDIVISION |
|-----------|--------|--------|------------|-------------|
| DOCUMENT | NUMBER | NUMBER | NUMBER | R97-108385 |
| 11 | 10 | 9 | 8 | 7 |
| | 6 | 5 | 4 | 3 |
| | | | | 2 |

COMPASS
SURVEYING LTD

2631 GINGER WOODS PARKWAY, STE. 100
AURORA, IL 60502
PHONE: (630) 820-9100 FAX: (630) 820-7030

CIVILTECH

450 E. Devon Ave, Suite 300 - Itasca, Illinois 60143
Tel: 630.773.3900 - Fax: 630.773.3975
www.civiltechinc.com

| | | |
|----------|-----------|---------|
| DESIGNED | REVISED | — |
| DRAWN | REVISED | — |
| CHECKED | REVISED | — |
| DATE | 8/13/2009 | REVISED |

CITY OF NAPERVILLE

ALIGNMENT AND TIES PLAN
ILLINOIS ROUTE 59 SIDEWALK CONSTRUCTION

SCALE: 1"=50'

| | | | | |
|--------------------------------|----------------|---------------|--------------------|-----------|
| F.A.P. RTE. | SECTION | COUNTY | TOTAL SHEETS | SHEET NO. |
| 338 | 07-00136-00-SW | WILL & DUPAGE | 88 | 5D |
| FED. ROAD DIST. NO. 1 ILLINOIS | | | CONTRACT NO. 63224 | |