


MATCH LINE STA. 3682+00
(SEE SHEET NO. 14)

MATCH LINE STA. 3696+00
(SEE SHEET NO. 16)

LEGEND

- EXISTING RIGHT OF WAY
- EXISTING DRAINAGE DIVIDE
- EXISTING STORM SEWER
- PROPOSED STORM SEWER
- PROPOSED CATCH BASIN
- PROPOSED SWALE
- EXISTING SWALE
- EXISTING DITCH
- EXISTING MANHOLE
- EXISTING CATCH BASIN
- EXISTING INLET
- EXISTING OUTFALL
- EXISTING SHEET FLOW
- EXISTING SIDEWALK
- PROPOSED SIDEWALK
- PROPOSED SIDEWALK TO BE CONSTRUCTED BY DEVELOPER

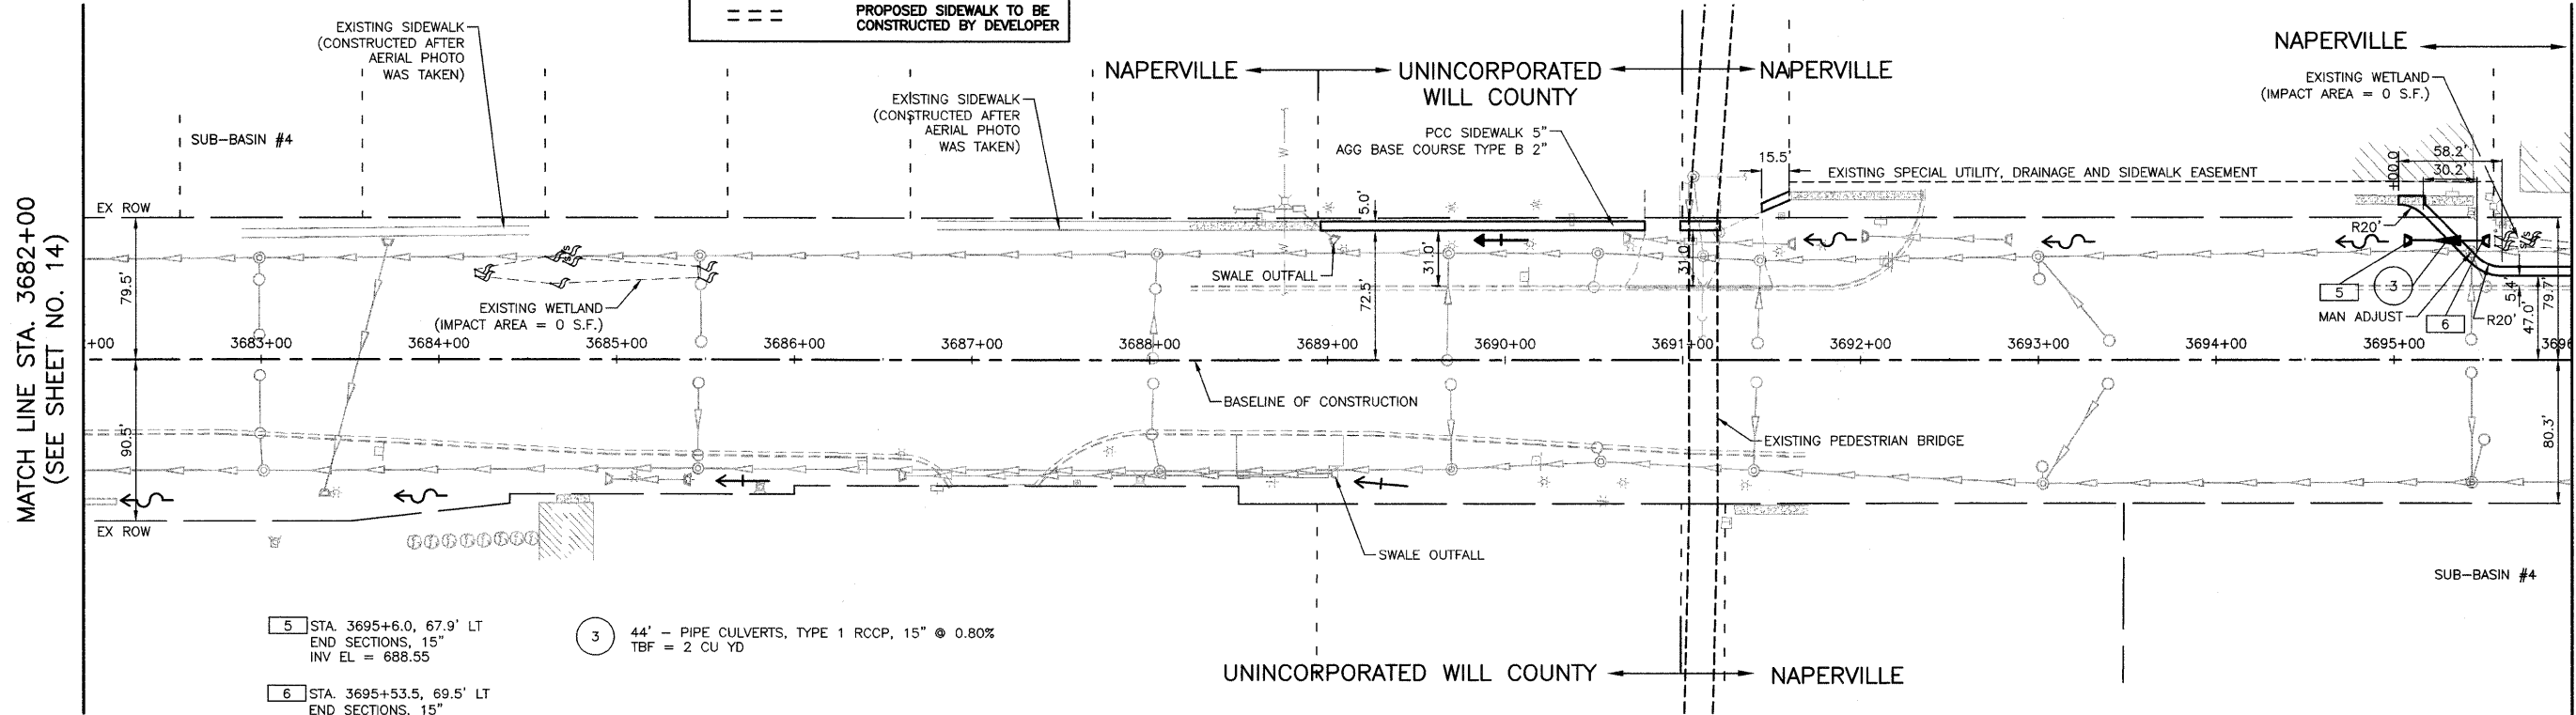

MATCH LINE STA. 3682+00
(SEE SHEET NO. 14)

MATCH LINE STA. 3696+00
(SEE SHEET NO. 16)

- 5 STA. 3695+6.0, 67.9' LT
END SECTIONS, 15"
INV EL = 688.55
- 6 STA. 3695+53.5, 69.5' LT
END SECTIONS, 15"
INV EL = 688.90
- 3 44' - PIPE CULVERTS, TYPE 1 RCCP, 15" @ 0.80%
TBF = 2 CU YD

PROPOSED ILLINOIS ROUTE 59

CIVILTECH
450 E. Devon Ave, Suite 300 - Itasca, Illinois 60143
Tel: 630.773.3900 - Fax: 630.773.3975
www.civiltechinc.com

| | |
|-----------------------|-----------|
| DESIGNED <i>BLG</i> | REVISED - |
| DRAWN <i>BLG</i> | REVISED - |
| CHECKED <i>RTM</i> | REVISED - |
| DATE <i>8/13/2009</i> | REVISED - |



CITY OF NAPERVILLE

EXISTING AND PROPOSED SIDEWALK PLAN
ILLINOIS ROUTE 59 SIDEWALK CONSTRUCTION

SCALE: 1"=50' STA. 3682+00 TO STA. 3696+00

| F.A.P. RITE | SECTION | COUNTY | TOTAL SHEETS | SHEET NO. |
|--------------------|----------------|---------------|--------------|-----------|
| 338 | 07-00136-00-SW | WILL & DUPAGE | 88 | 15 |
| CONTRACT NO. 63224 | | | | |