



**LEGEND**

- EXISTING RIGHT OF WAY
- EXISTING DRAINAGE DIVIDE
- EXISTING STORM SEWER
- PROPOSED STORM SEWER
- PROPOSED CATCH BASIN
- PROPOSED SWALE
- EXISTING SWALE
- EXISTING DITCH
- EXISTING MANHOLE
- EXISTING CATCH BASIN
- EXISTING INLET
- EXISTING OUTFALL
- EXISTING SHEET FLOW
- EXISTING SIDEWALK
- PROPOSED SIDEWALK
- PROPOSED SIDEWALK TO BE CONSTRUCTED BY DEVELOPER

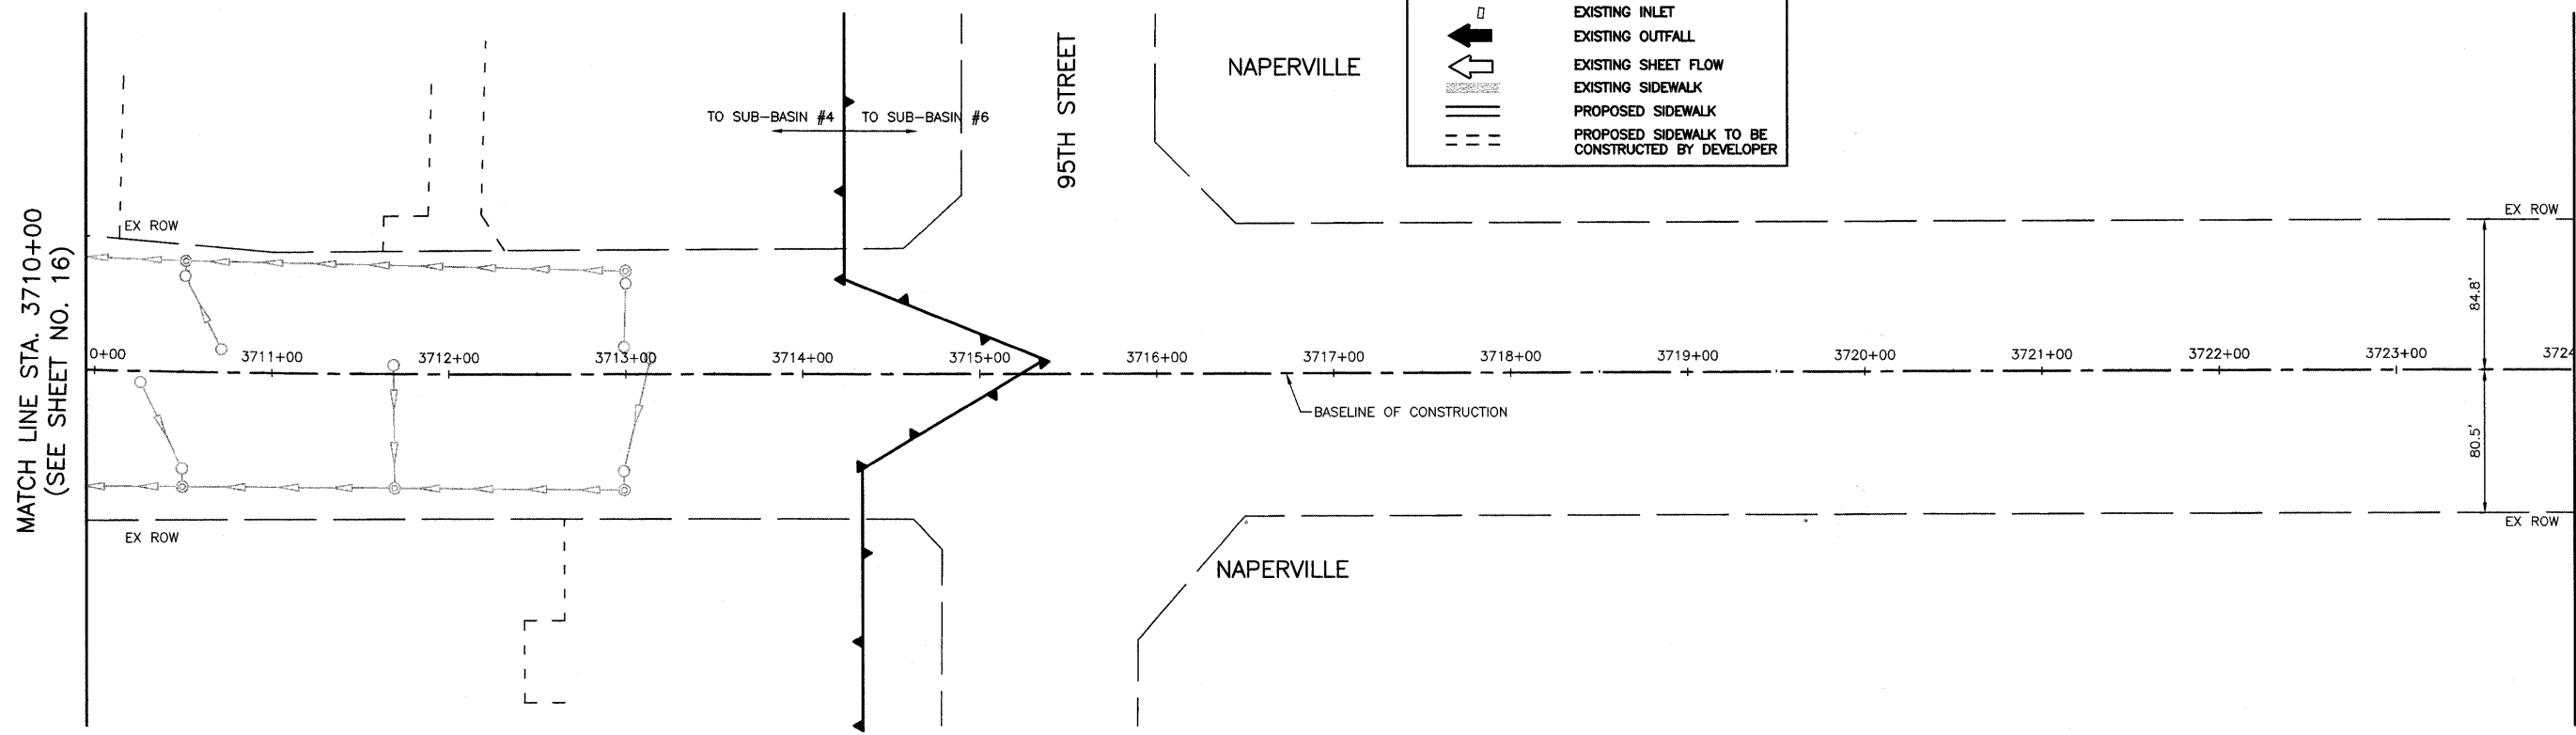

EXISTING ILLINOIS ROUTE 59

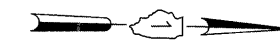

PROPOSED ILLINOIS ROUTE 59

**CIVILTECH**  
 450 E. Devon Ave, Suite 300 - Itasca, Illinois 60143  
 Tel: 630.773.3900 - Fax: 630.773.3975  
 www.civiltechinc.com

DESIGNED <i>BLG</i>	REVISED -
DRAWN <i>BLG</i>	REVISED -
CHECKED <i>RTM</i>	REVISED -
DATE <i>8/13/2009</i>	REVISED -



**CITY OF NAPERVILLE**

**EXISTING AND PROPOSED SIDEWALK PLAN**  
 ILLINOIS ROUTE 59 SIDEWALK CONSTRUCTION

SCALE: 1"=50'      STA. 3710+00 TO STA. 3724+00

F.A.P. RTE.	SECTION	COUNTY	TOTAL SHEETS	SHEET NO.
338	07-00136-00-SW	WILL & DUPAGE	88	17
CONTRACT NO. 63224				

FED. ROAD DIST. NO. 1 | ILLINOIS