



SECTION 25, TOWNSHIP 38, RANGE 12
SECTION 36, TOWNSHIP 38, RANGE 12

NOTE:
THE PURPOSE OF THIS PLAN IS FOR THE
ADDITION OF PEDESTRIAN TRAFFIC SIGNALS.
ALL OTHER EQUIPMENT IS EXISTING.

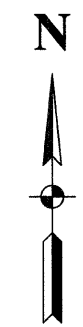

TRAFFIC SIGNAL LEGEND

	PROPOSED	EXISTING
CONTROLLER		
SERVICE INSTALLATION		
SIGNAL HEAD		
SIGNAL HEAD WITH BACKPLATE		
SIGNAL HEAD, PEDESTRIAN		
SIGNAL POST		
MAST ARM ASSEMBLY AND POLE, STEEL		
MAST ARM ASSEMBLY AND POLE, ALUMINUM		
COMBINATION MAST ARM ASSEMBLY AND POLE, STEEL WITH LUMINAIRE		
UNIT DUCT		
COMMON TRENCH		
HANDHOLE		
HEAVY DUTY HANDHOLE		
DOUBLE HANDHOLE		
G.S. CONDUIT IN GROUND		
PEDESTRIAN PUSHBUTTON DETECTOR		
DETECTOR LOOP		
CAST IRON JUNCTION BOX		
EMERGENCY VEHICLE SYSTEM DETECTOR		
CONFIRMATION BEACON		
SIGNAL HEAD OPTICALLY PROGRAMMED		
CONDUIT SPLICE		
WOOD POLE		
RACEWAY FOR MAGNETIC DETECTOR, TYPE I OR TYPE II		
VEHICLE DETECTOR, NON COMPENSATED MAGNETIC TYPE		
RAILROAD CONTROL CABINET		
TELEPHONE CONNECTION		
ILLUMINATED SIGN, FIBER OPTIC "NO LEFT TURN"		
ILLUMINATED SIGN, FIBER OPTIC "NO RIGHT TURN"		
UNINTERRUPTIBLE POWER SUPPLY		

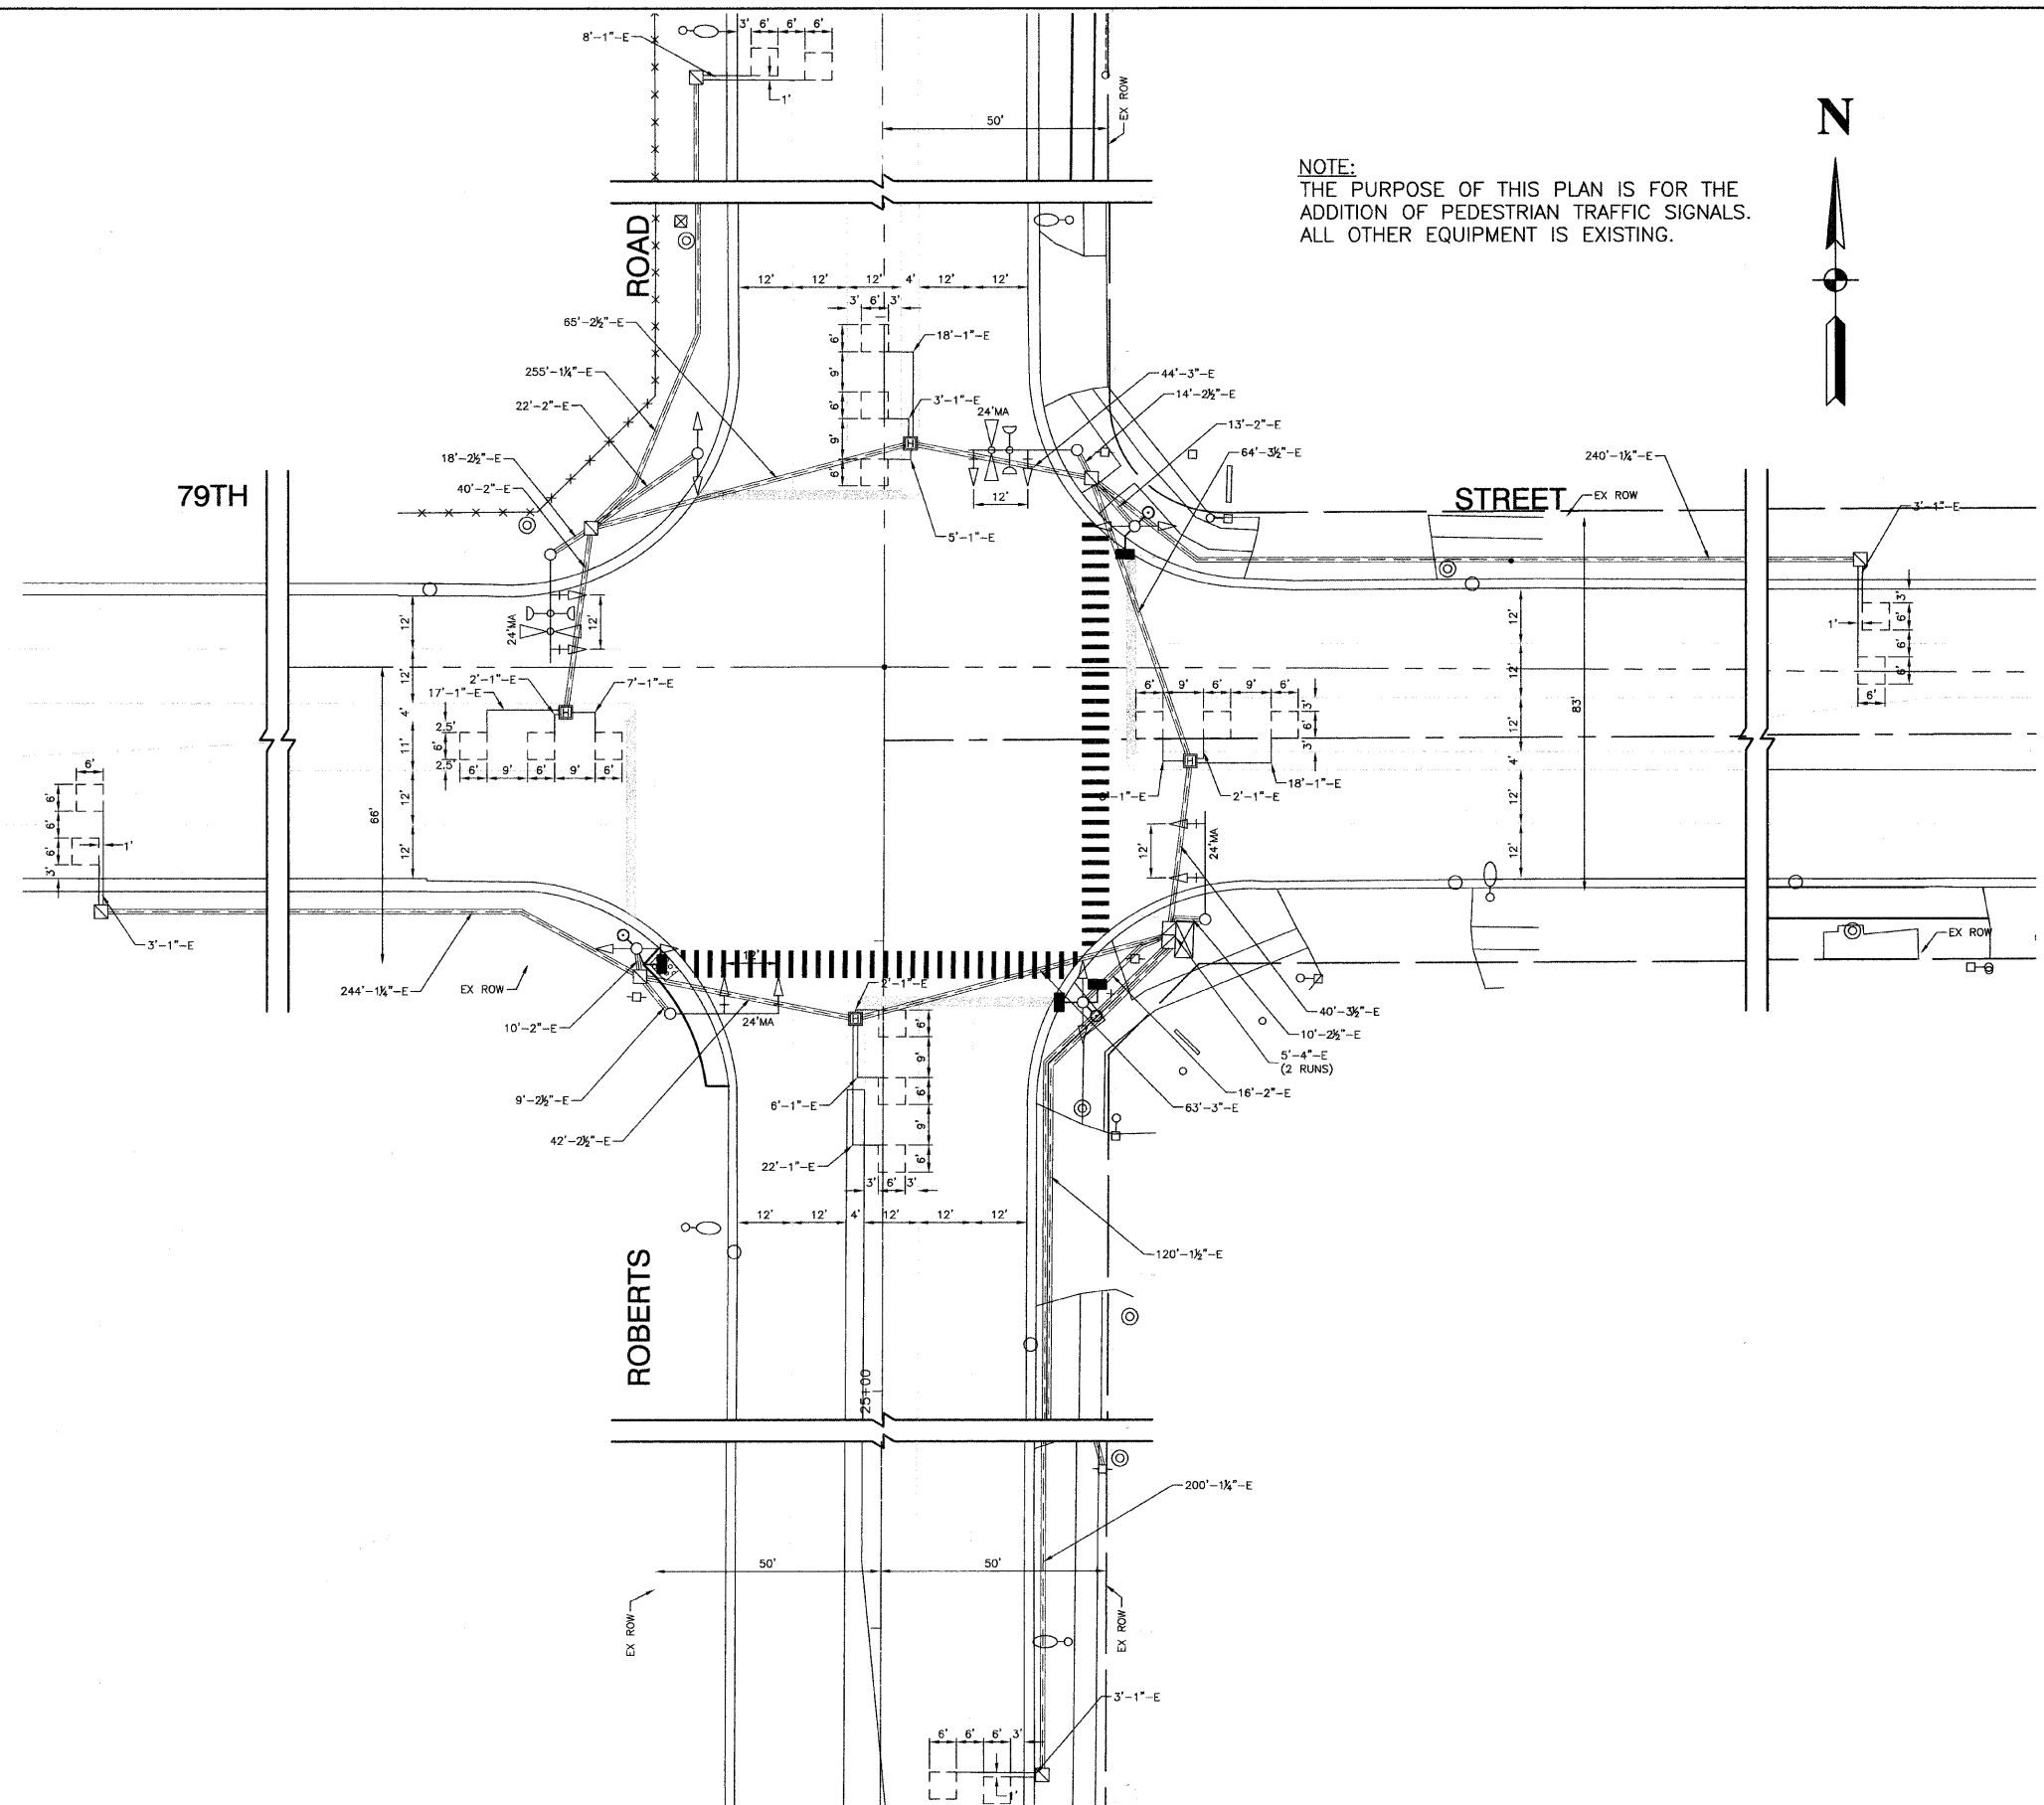

FILE NAME = 09291-SGNL-01 - P02	USER NAME =	DESIGNED - RJW	REVISED -	STATE OF ILLINOIS DEPARTMENT OF TRANSPORTATION	SIDEWALK IMPROVEMENTS ROBERTS ROAD & 79TH STREET TRAFFIC SIGNAL MODIFICATION PLAN	F.A.U. RTE. 2757/11537	SECTION 09-00080-00-SW	COUNTY COOK	TOTAL SHEETS 35	SHEET NO. 18	
	PLOT SCALE =	CHECKED - RJW	REVISED -			SCALE: 1"=20'	SHEET NO. 18 OF 35 SHEETS	FED. ROAD DIST. NO. 1	ILLINOIS	FED. AID PROJECT M-9003(325)	CONTRACT NO. 63228
	PLOT DATE = 08-20-09	DRAWN - PS	REVISED -			STA. TO STA.					
		CHECKED - AG	REVISED -								