
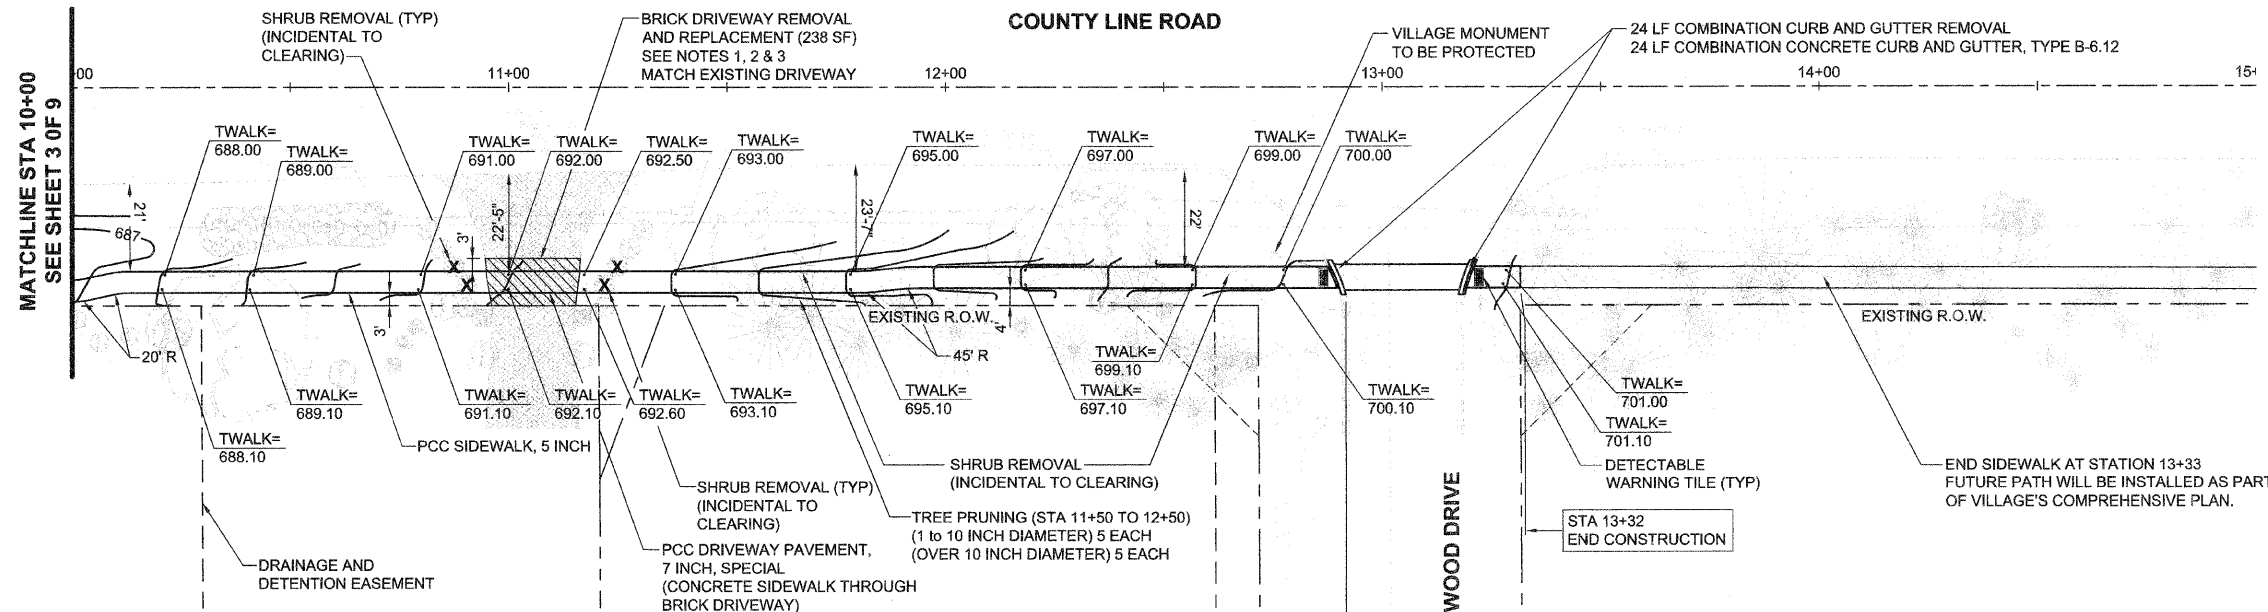


1 2 3 4 5 6 7 8 9 10 11 12 13


F.A.P. RTE	SECTION	COUNTY	TOTAL SHEETS	SHEET NO.
-	C9-00040-00-SW	COOK	16	5
FEDERAL RD. DIST. NO.	ILLINOIS	FEDERAL AID PROJECT		
CONTRACT: 63253				

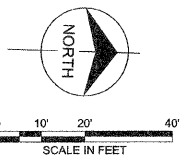

**NOTES:**

1. THE PROPOSED SIDEWALK SHALL EXTEND THROUGH THE EXISTING BRICK DRIVEWAY. GREAT CARE SHALL BE TAKEN BY THE CONTRACTOR TO REMOVE AND REPLACE THE EXISTING BRICK DRIVEWAY SO THAT NO BRICKS ARE DAMAGED. THE LEFTOVER BRICKS SHALL BE RETURNED TO THE HOMEOWNER.
2. HOMEOWNER WOULD LIKE TO REMOVE AND SALVAGE LANDSCAPING SURROUNDING THE DRIVEWAY THAT MAY BE DAMAGED BY THE SIDEWALK CONSTRUCTION. CONTRACTOR SHALL INFORM VILLAGE BEFORE CONSTRUCTION BEGINS SO THAT THE HOMEOWNER CAN BE CONTACTED TO REMOVE LANDSCAPING. ANY REMAINING LANDSCAPING SHALL BE REMOVED BY THE CONTRACTOR AND IS INCIDENTAL TO CLEARING.
3. PRIVATE SPRINKLER HEADS, LINES OR UNDERGROUND LIGHTING SYSTEM LOCATED ON PRIVATE PROPERTY THAT ARE DAMAGED BY THE CONTRACTOR SHALL BE REPAIRED BY THE CONTRACTOR AT NO EXPENSE TO THE CONTRACT. THE CONTRACTOR SHALL INFORM THE ENGINEER IF ANY PRIVATE SPRINKLER HEADS, LINES, OR UNDERGROUND LIGHTING SYSTEMS LOCATED WITHIN THE RIGHT-OF-WAY (AND INTERFERE WITH CONSTRUCTION OPERATIONS) NEED TO BE RELOCATED ONTO PRIVATE PROPERTY. THE ENGINEER WILL THEN CONTACT THE HOMEOWNER TO HAVE THEM RELOCATED.

Millimeters  
Scale For Microfitting  
Inches

	
date 05/08/2009	detailed DAC
designed TMC	checked AJB
<b>VILLAGE OF BURR RIDGE</b> COUNTY LINE ROAD ROW IMPROVEMENT PROJECT PLAINFIELD RD AND COUNTY LINE RD	
project 49897	contract 63253
drawing	rev.
sheet 5 of 16 sheets	file 49897G002

COPYRIGHT © 2006 BURNS & McDONNELL ENGINEERING COMPANY, INC.