


F.A. RITE.	SECTION	COUNTY	TOTAL SHEET NO.
-	09-00040-00-SW	COOK	16 15
STA. 14+50.00		TO STA. 15+50.00	
CONTRACT 63253			

NOTE:

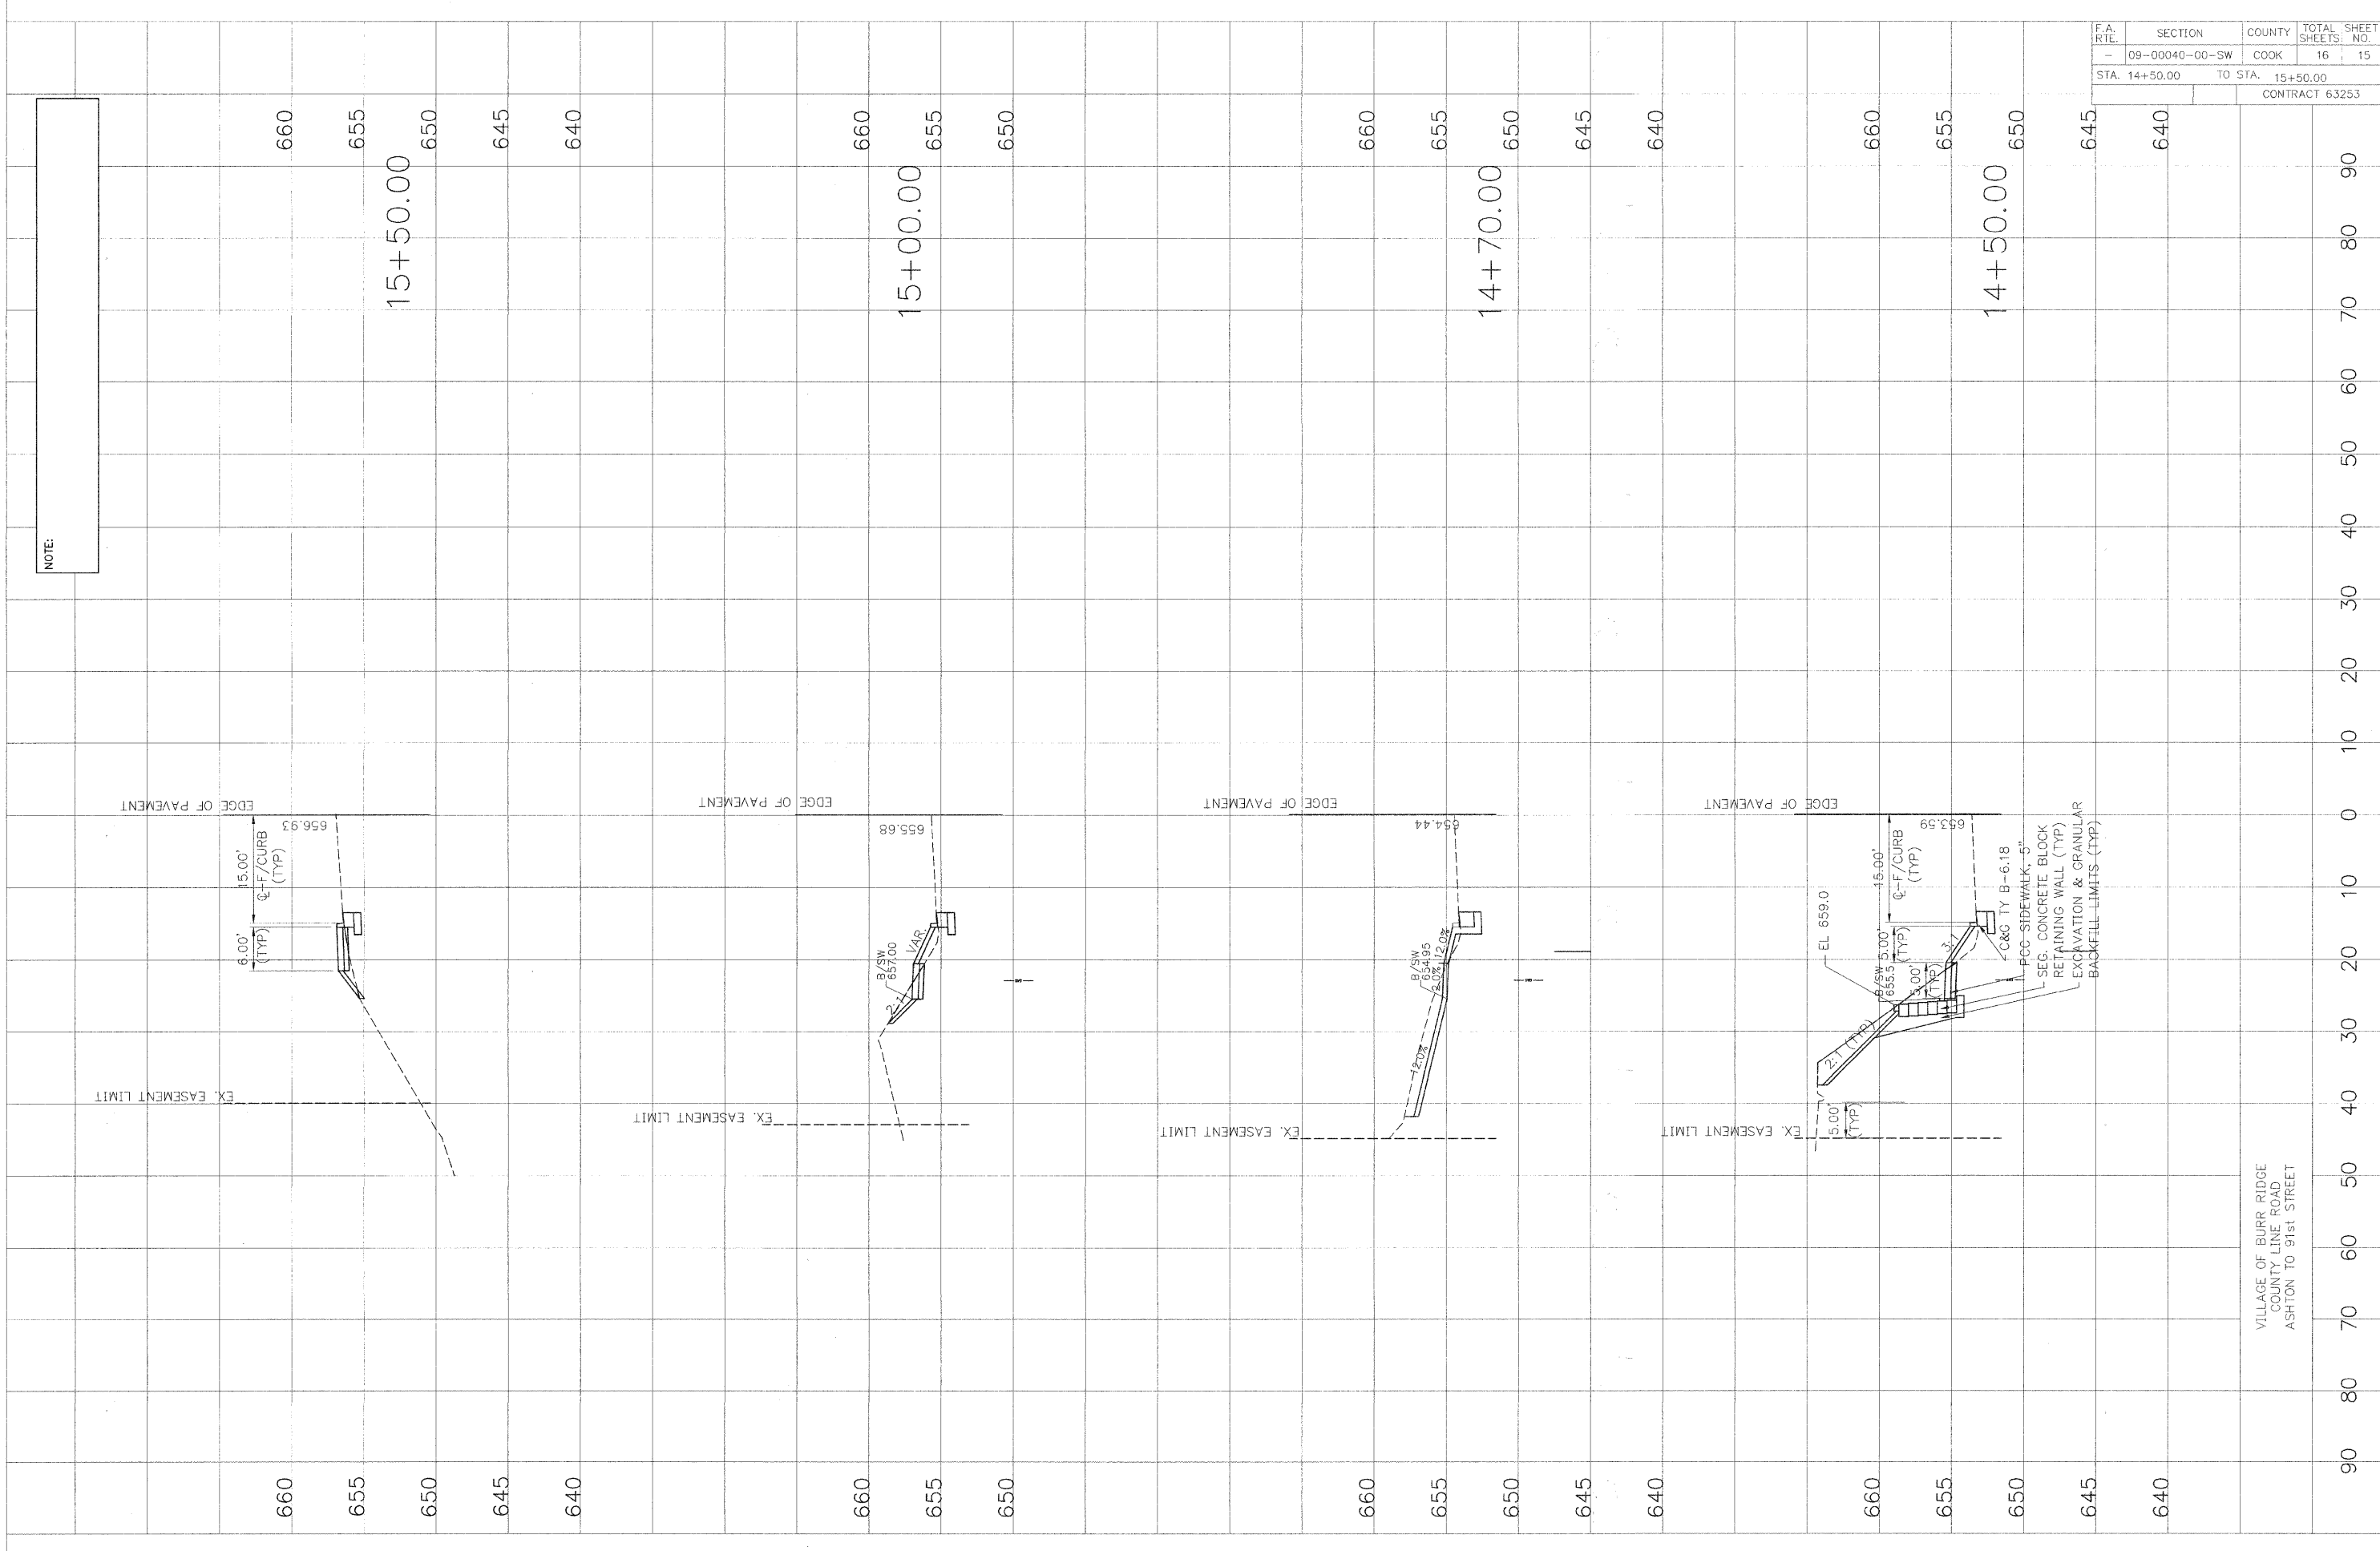

VILLAGE OF BURR RIDGE
COUNTY LINE ROAD
ASHTON TO 91st STREET