



C=61 SF F=2 SF

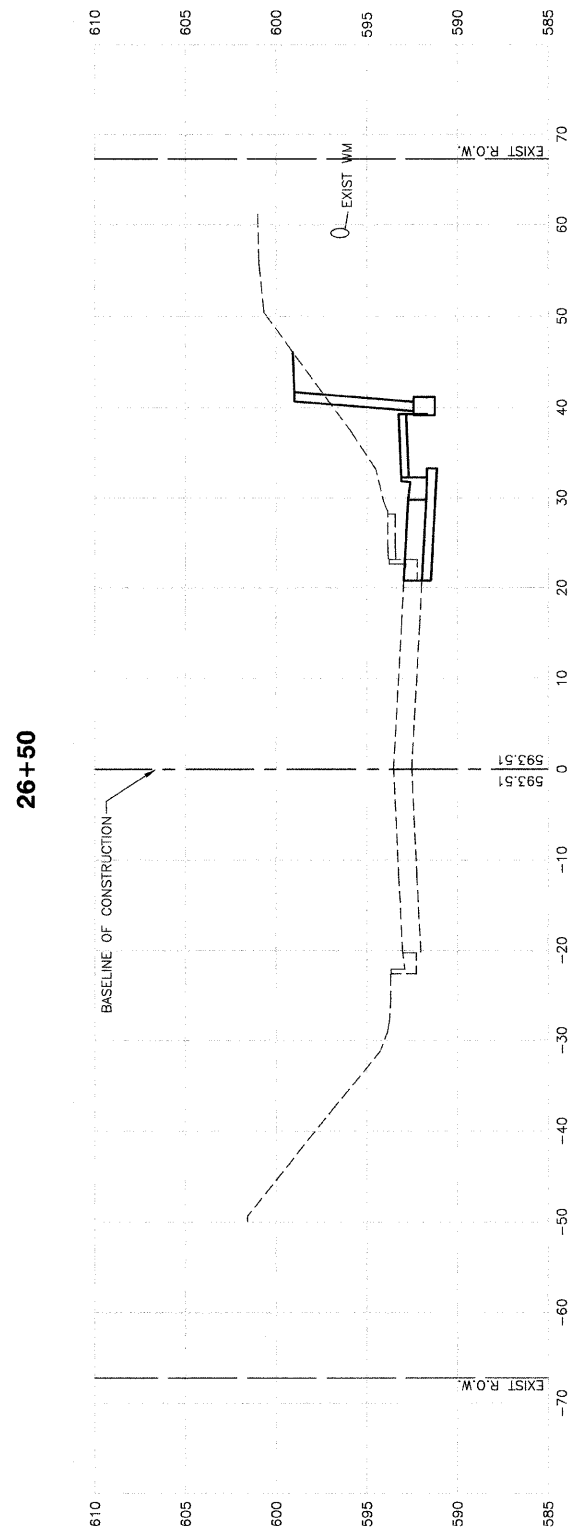

C=62 SF F=4 SF

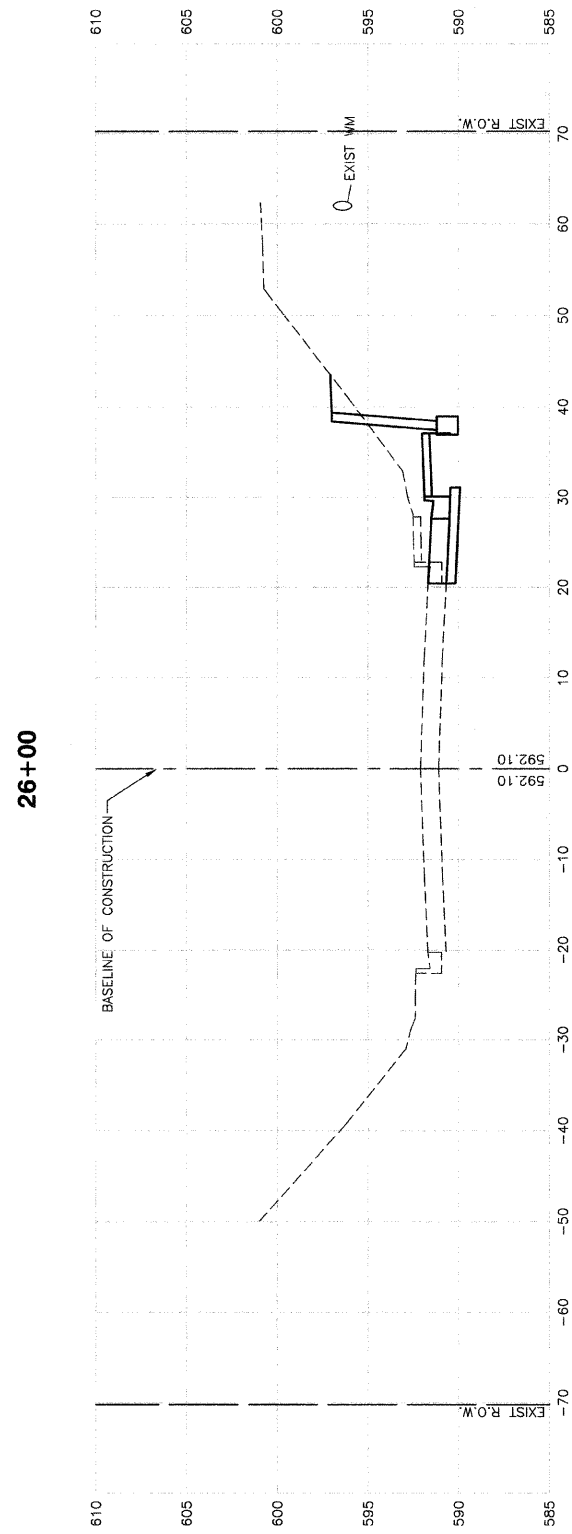

C=49 SF F=4 SF

FILE NAME = 06959-XSEC-01 - X03

USER NAME =	DESIGNED -- PKB	REVISED --
	CHECKED -- PKB	REVISED --
PLOT SCALE =	DRAWN -- PS	REVISED --
PLOT DATE = 8-19-09	CHECKED -- AG	REVISED --

STATE OF ILLINOIS
DEPARTMENT OF TRANSPORTATION

US ROUTE 6 (162ND STREET) & WAUSAU AVENUE
INTERSECTION IMPROVEMENTS
CROSS SECTIONS - US ROUTE 6 (162ND STREET)

SCALE: H 1"=10' V 1"=5' SHEET NO. 37 OF 43 SHEETS STA. 26+00 TO STA. 26+75

F.A.P. RTE. 351	SECTION 09-00086-00-CH	COUNTY COOK	TOTAL SHEETS 43	SHEET NO. 37
FED. ROAD DIST. NO. 1		ILLINOIS		FED. AID PROJECT M-9003(330)
CONTRACT NO. 63261				