


ALGONQUIN ROAD

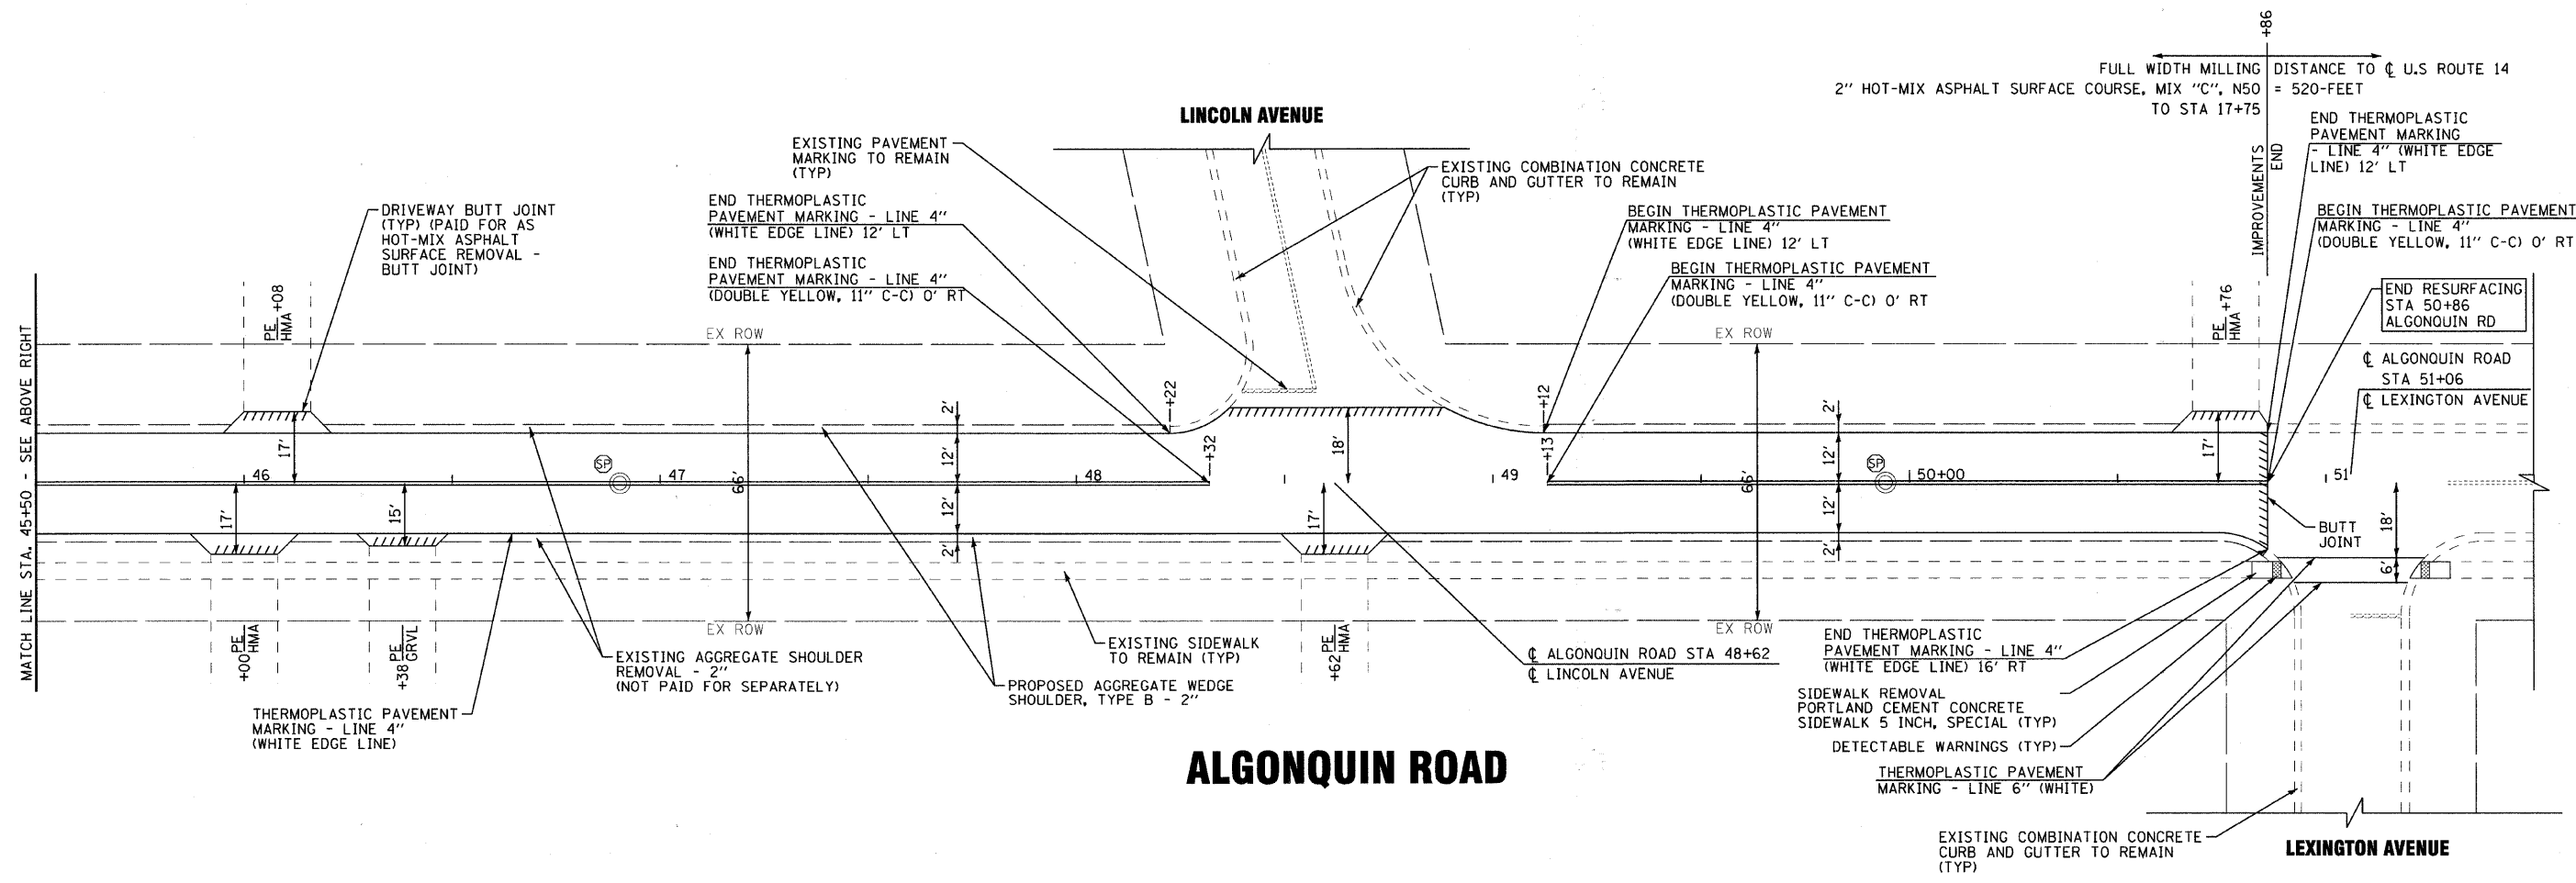

ALGONQUIN ROAD

LEXINGTON AVENUE

COPYRIGHT © 2009 BY BAXTER & WOODMAN, INC.
 STATE OF ILLINOIS - PROFESSIONAL DESIGN FIRM
 LICENSE NO. 384-00222 EXPIRES 6/30/2011
 SOURCE: 02/2009



DESIGNED - MWP	REVISED - IDOT REVIEW 06-01-09
DRAWN - KAR	REVISED - IDOT REVIEW 08-03-09
CHECKED - RWL	REVISED -
DATE - 04-15-09	FILE - 090225-PP3.sht

**VILLAGE OF FOX RIVER GROVE, ILLINOIS
ALGONQUIN ROAD ARRA (LAPP)
IMPROVEMENTS**

SCHEMATIC PLAN - ALGONQUIN ROAD

SCALE: 1" = 20' STA. 39+50 TO STA. 51+50

F.A.U. RTE. 3878	SECTION 09-00022-00-RS	COUNTY McHENRY	TOTAL SHEETS 16	SHEET NO. 8
FED. ROAD DIST. NO. C-91-622-09			CONTRACT NO. 63277	
ILLINOIS FED. AID PROJECT ARA-9003 (315)				