

STA. 00+40
BEGIN PROJECT

STA 12+90.93 GREEN BAY RD.=
STA 4+32.22 HAWTHORN AVE.

STA 20+01.23 GREEN BAY RD.=
STA 4+00 SOUTH AVE. (EAST)



STA 0+00 GREEN BAY RD.=
STA 1+87.75 PARK AVE.


STA 7+49.82 GREEN BAY RD.=
STA 3+75.78 TEMPLE CT.

STA 19+87.72 GREEN BAY RD.=
STA 4+53.81 SOUTH AVE. (WEST)

STA 23+18.49 GREEN BAY RD.=
STA 6+88.79 WASHINGTON AVE.

MATCH LINE - STA. 27+00

STA 40+33.94 GREEN BAY RD.=
STA 10+00 HARBOR ST. (EAST)

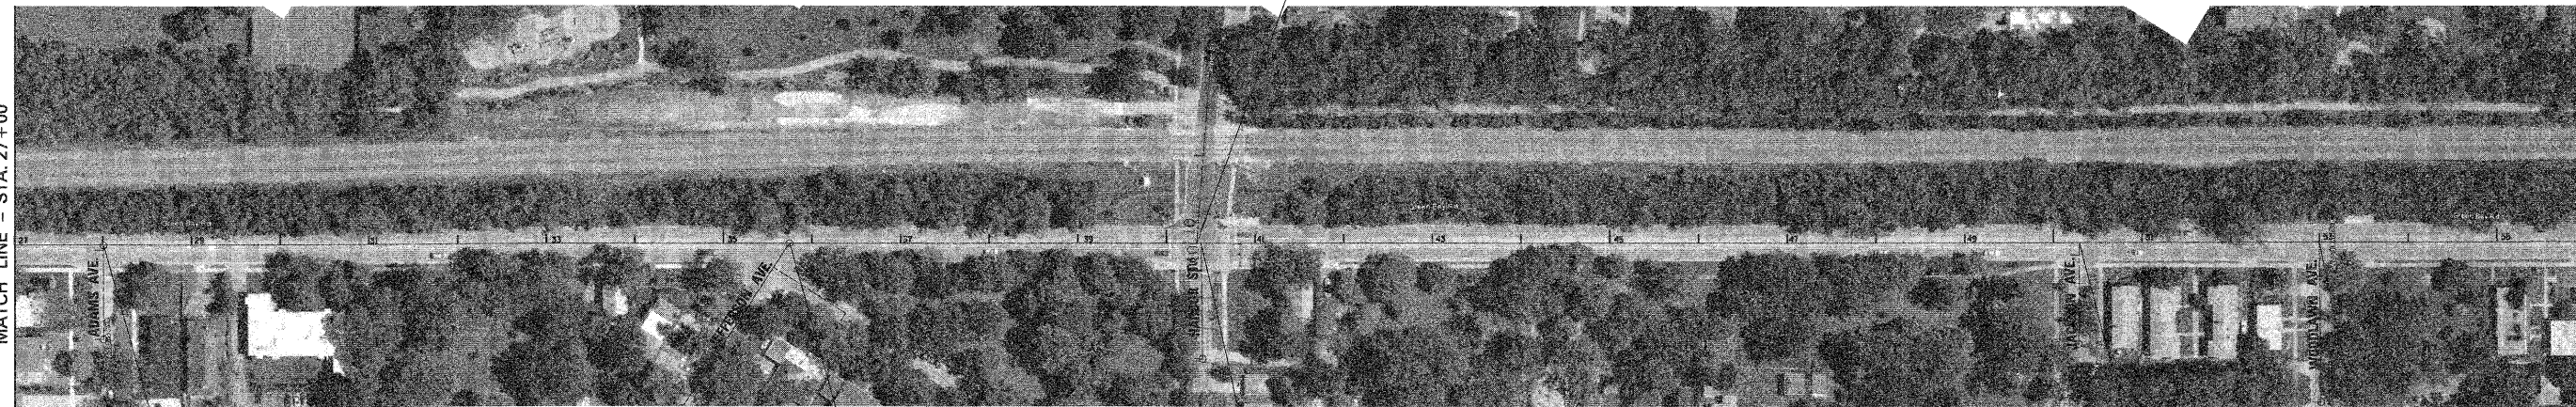

MATCH LINE - STA. 27+00

STA 28+00.06 GREEN BAY RD.=
STA 7+05.86 ADAMS AVE.

STA 35+74.51 GREEN BAY RD.=
STA 9+95.56 JEFFERSON AVE.

STA 40+39.43 GREEN BAY RD.=
STA 10+30.37 HARBOR ST. (WEST)


STA 52+99.67 GREEN BAY RD.=
STA 13+80.23 WOODLAWN AVE.

MATCH LINE - STA. 56+00

STA 50+29.16 GREEN BAY RD.=
STA 12+14.56 JACKSON AVE.

MATCH LINE - STA. 56+00

STA. 66+82
END PROJECT

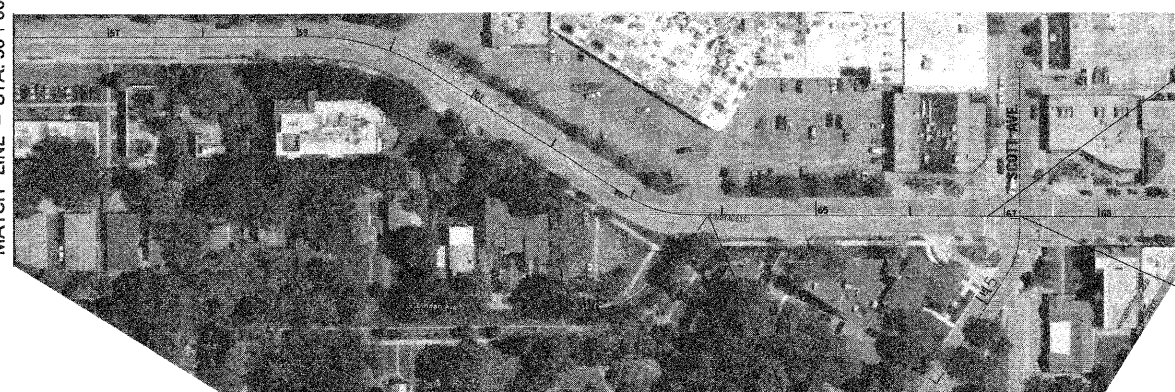

STA 67+16.47 GREEN BAY RD.=
STA 16+02.25 SCOTT AVE.

STA 62+85.71 GREEN BAY RD.=
STA 15+66.47 LINDEN AVE.

FILE NAME =
SFILES
PLOT DATE =
8/7/2009 8TIMES

DESIGNED -	REVISED -
DRAWN -	REVISED -
CHECKED -	REVISED -
DATE -	REVISED -

STATE OF ILLINOIS
DEPARTMENT OF TRANSPORTATION

GREEN BAY ROAD RESURFACING
ALIGNMENT

SCALE ± 1"=100' SHEET NO. 1 OF 1 SHEETS STA. 0+40 TO STA. 66+82

F.A.U. RTE.	SECTION	COUNTY	TOTAL SHEETS	SHEET NO.
2744	09-00062-00-RS	COOK	16	5
FED. ROAD DIST. NO.			ILLINOIS FED. AID PROJECT	
			CONTRACT NO. 63278	