


HMA SURFACE REMOVAL BUTT JOINT

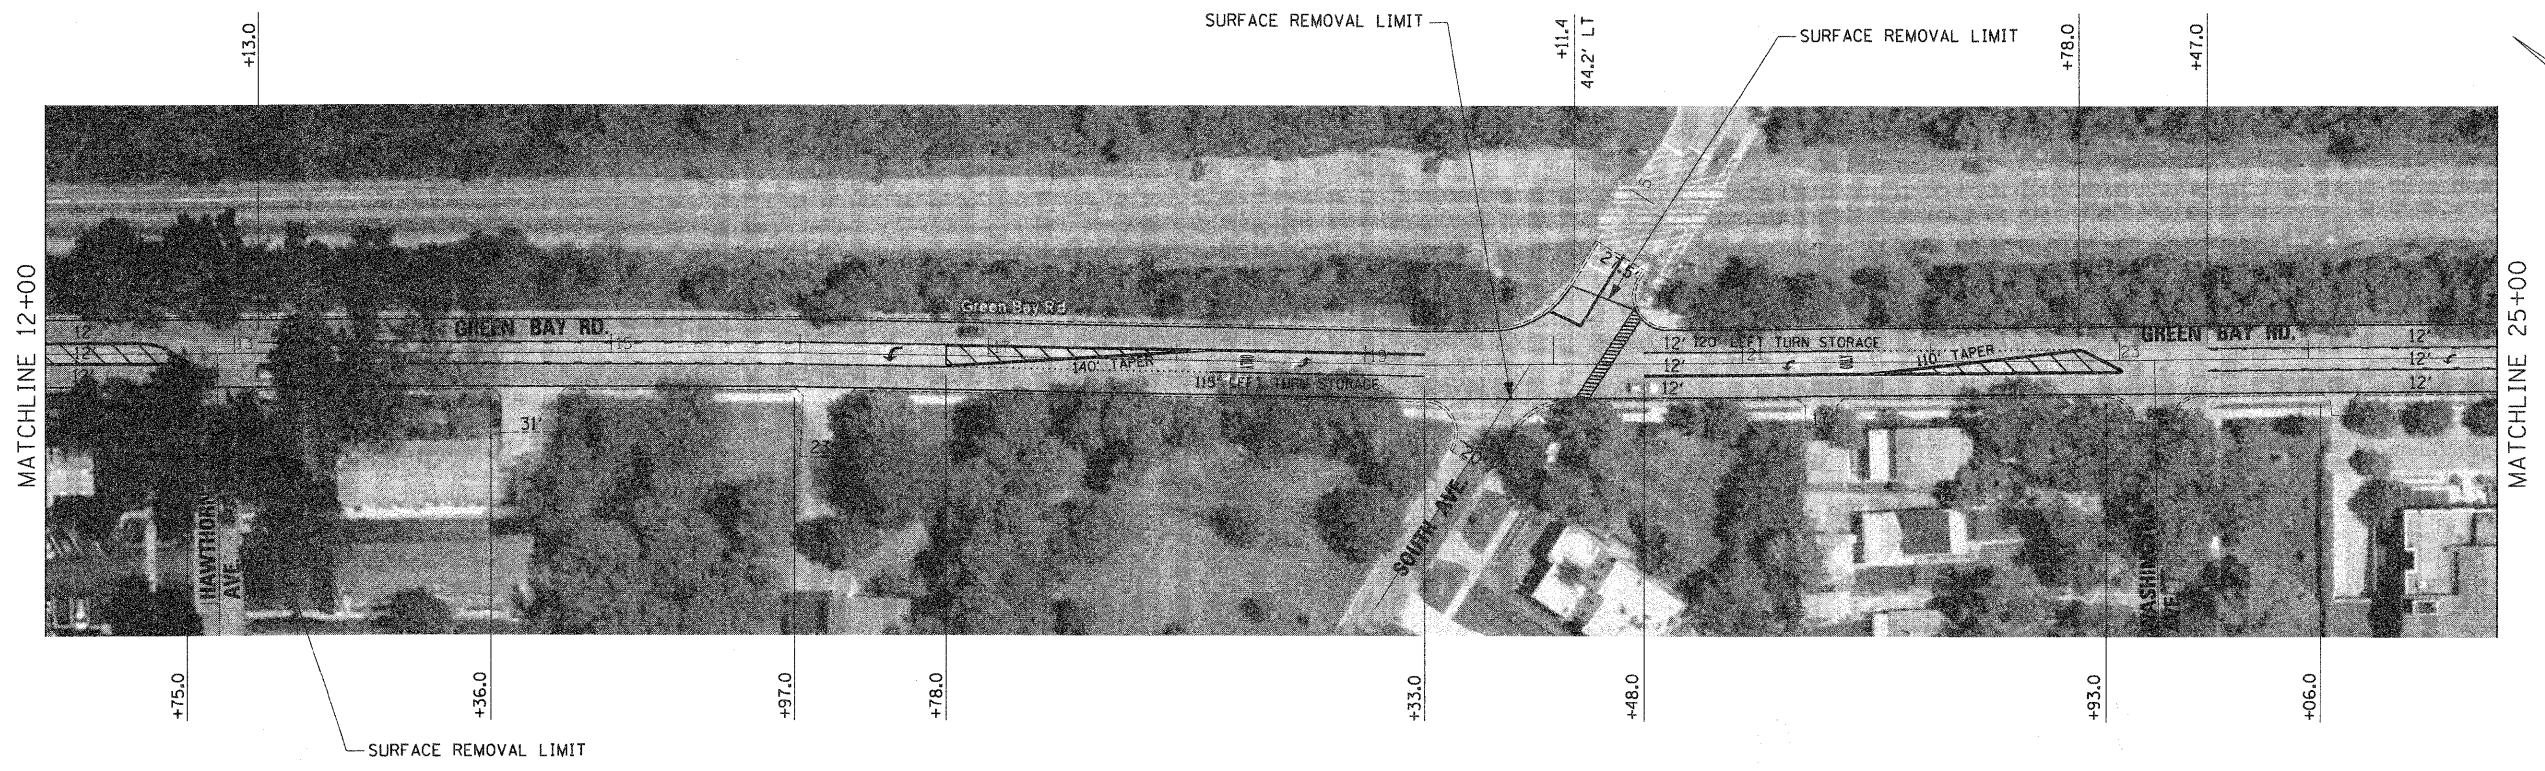

NOTE: SEE DISTRICT ONE TYPICAL PAVEMENT MARKINGS DETAILS AND DETECTOR LOOP INSTALLATION DETAILS FOR MORE INFORMATION

FILE NAME = SFILES
 PLOT DATE = 8/7/2009 5TIMES

DESIGNED -	REVISED -
DRAWN -	REVISED -
CHECKED -	REVISED -
DATE -	REVISED -

STATE OF ILLINOIS
 DEPARTMENT OF TRANSPORTATION

**GREEN BAY ROAD RESURFACING
 PLAN AND PAVEMENT MARKING**

SCALE : 1"=50' SHEET NO. 1 OF 3 SHEETS STA. 0+40 TO STA. 25+00

F.A.U. RTE.	SECTION	COUNTY	TOTAL SHEETS	SHEET NO.
2744	09-00062-00-RS	COOK	16	6
FED. ROAD DIST. NO.			ILLINOIS FED. AID PROJECT	
			CONTRACT NO. 63278	