
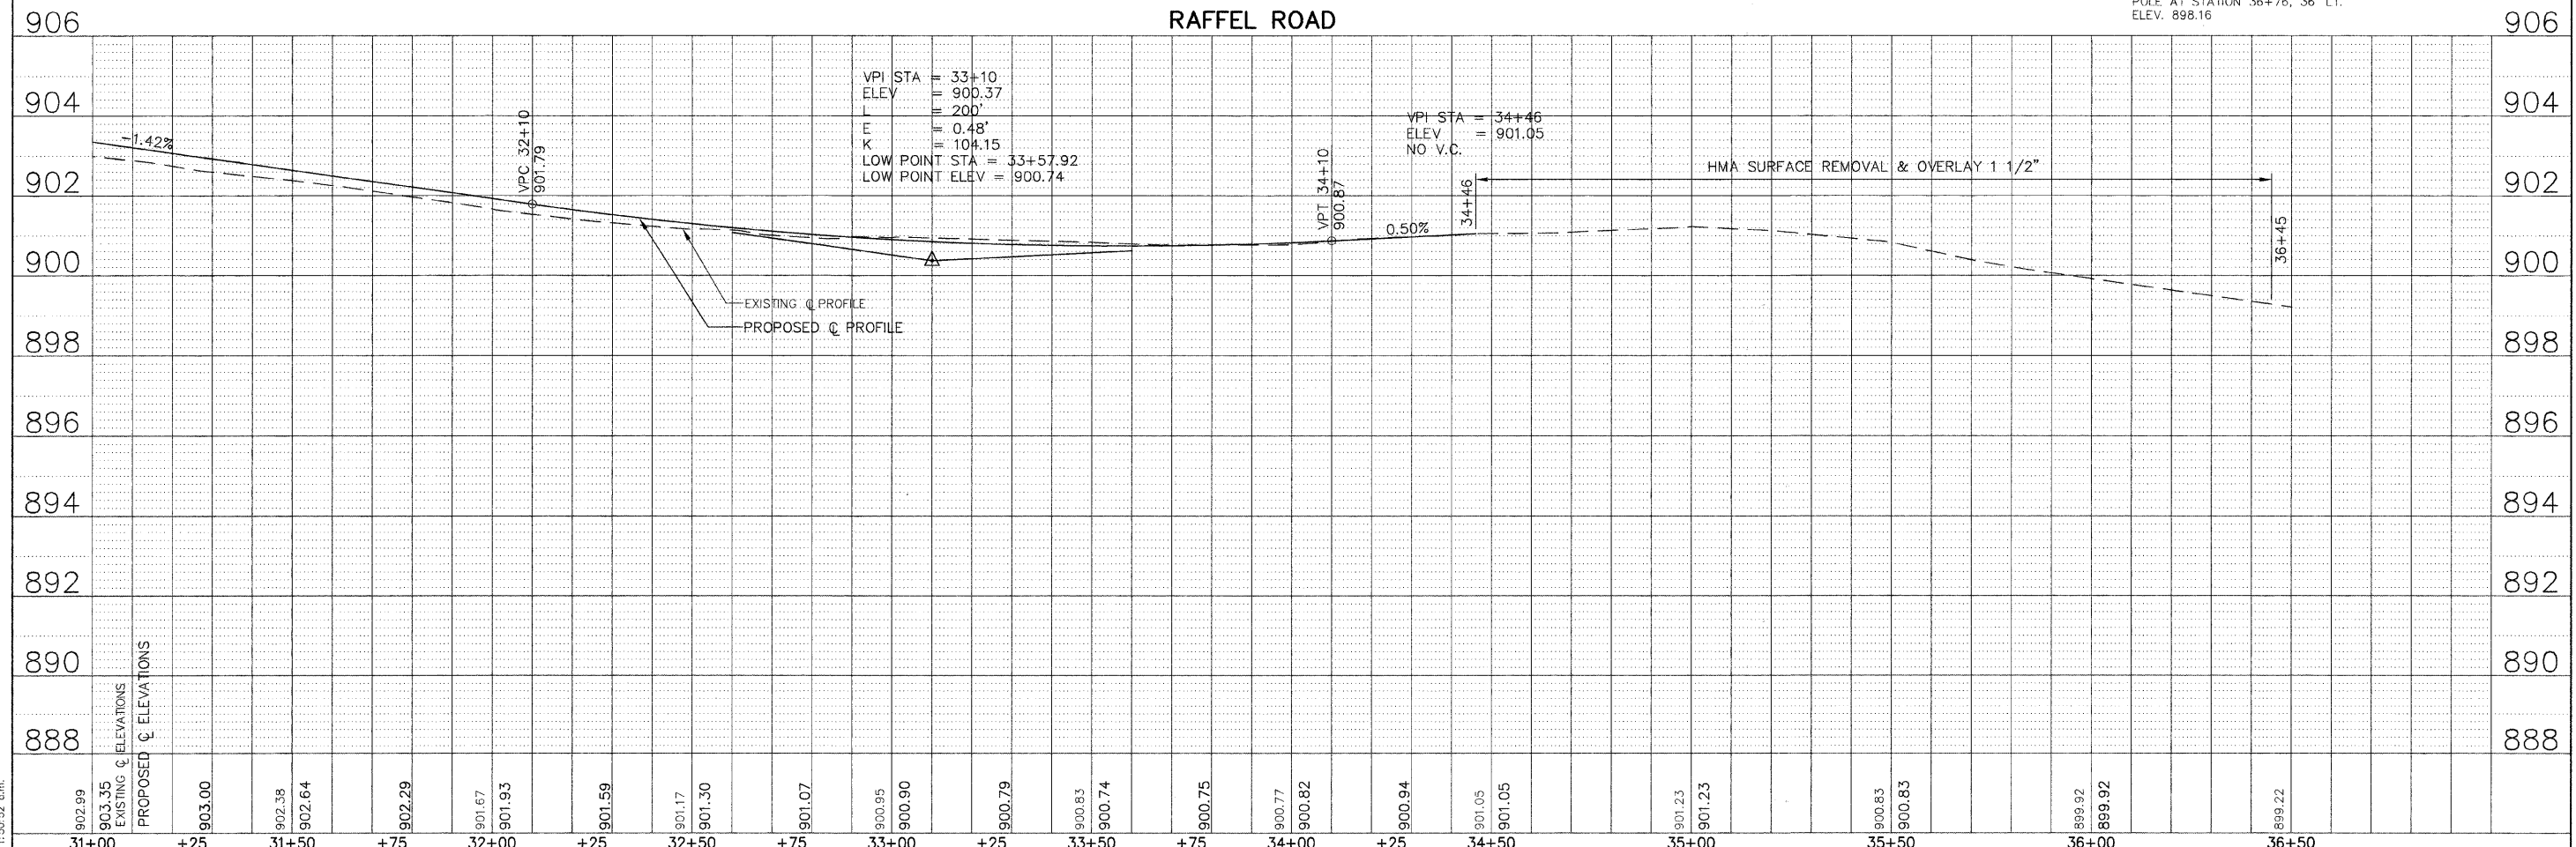


PLAN	SURVEYED	DATE
	PLOTTED	BY
	GRADES CHECKED	
	STRUCTURE NOTATION CHECKED	
	NOTE BOOK NO.	
	CADD FILE NAME	

PROFILE	SURVEYED	DATE
	PLOTTED	BY
	GRADES CHECKED	
	STRUCTURE NOTATION CHECKED	
	NOTE BOOK NO.	
	CADD FILE NAME	

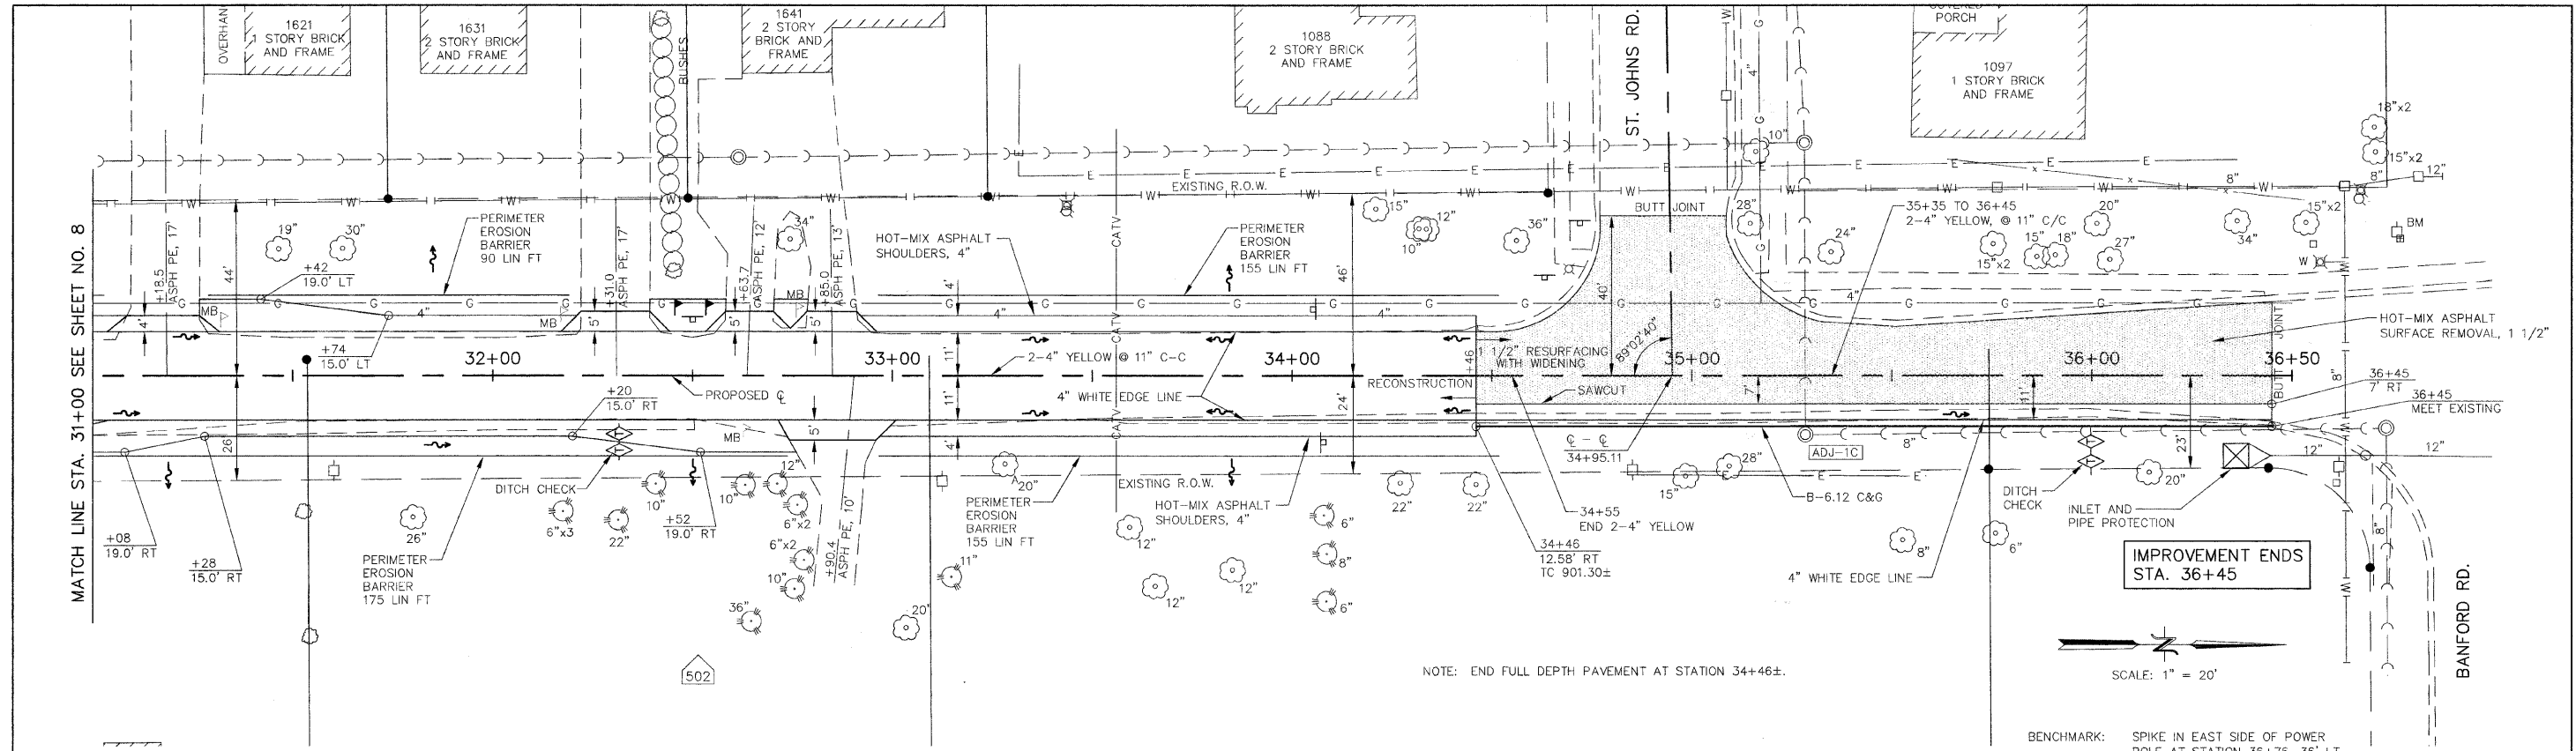

902.99	903.35	902.38	902.64	902.29	901.67	901.93	901.59	901.17	901.30	901.07	900.95	900.90	900.79	900.83	900.74	900.75	900.77	900.82	900.94	901.05	901.05	901.23	901.23	900.83	900.83	899.92	899.92	899.22
31+00	+25	31+50	+75	32+00	+25	32+50	+75	33+00	+25	33+50	+75	34+00	+25	34+50	35+00	35+50	36+00	36+50										