


FINAL SURVEY	REVISIONS	BY	DATE
NOTE BOOK	PLOTTED		
NO.	TEMPLATE		
	AREAS		
	CHECKED		

ORIGINAL SURVEY	REVISIONS	BY	DATE
NOTE BOOK	PLOTTED		
NO.	TEMPLATE		
	AREAS		
	CHECKED		

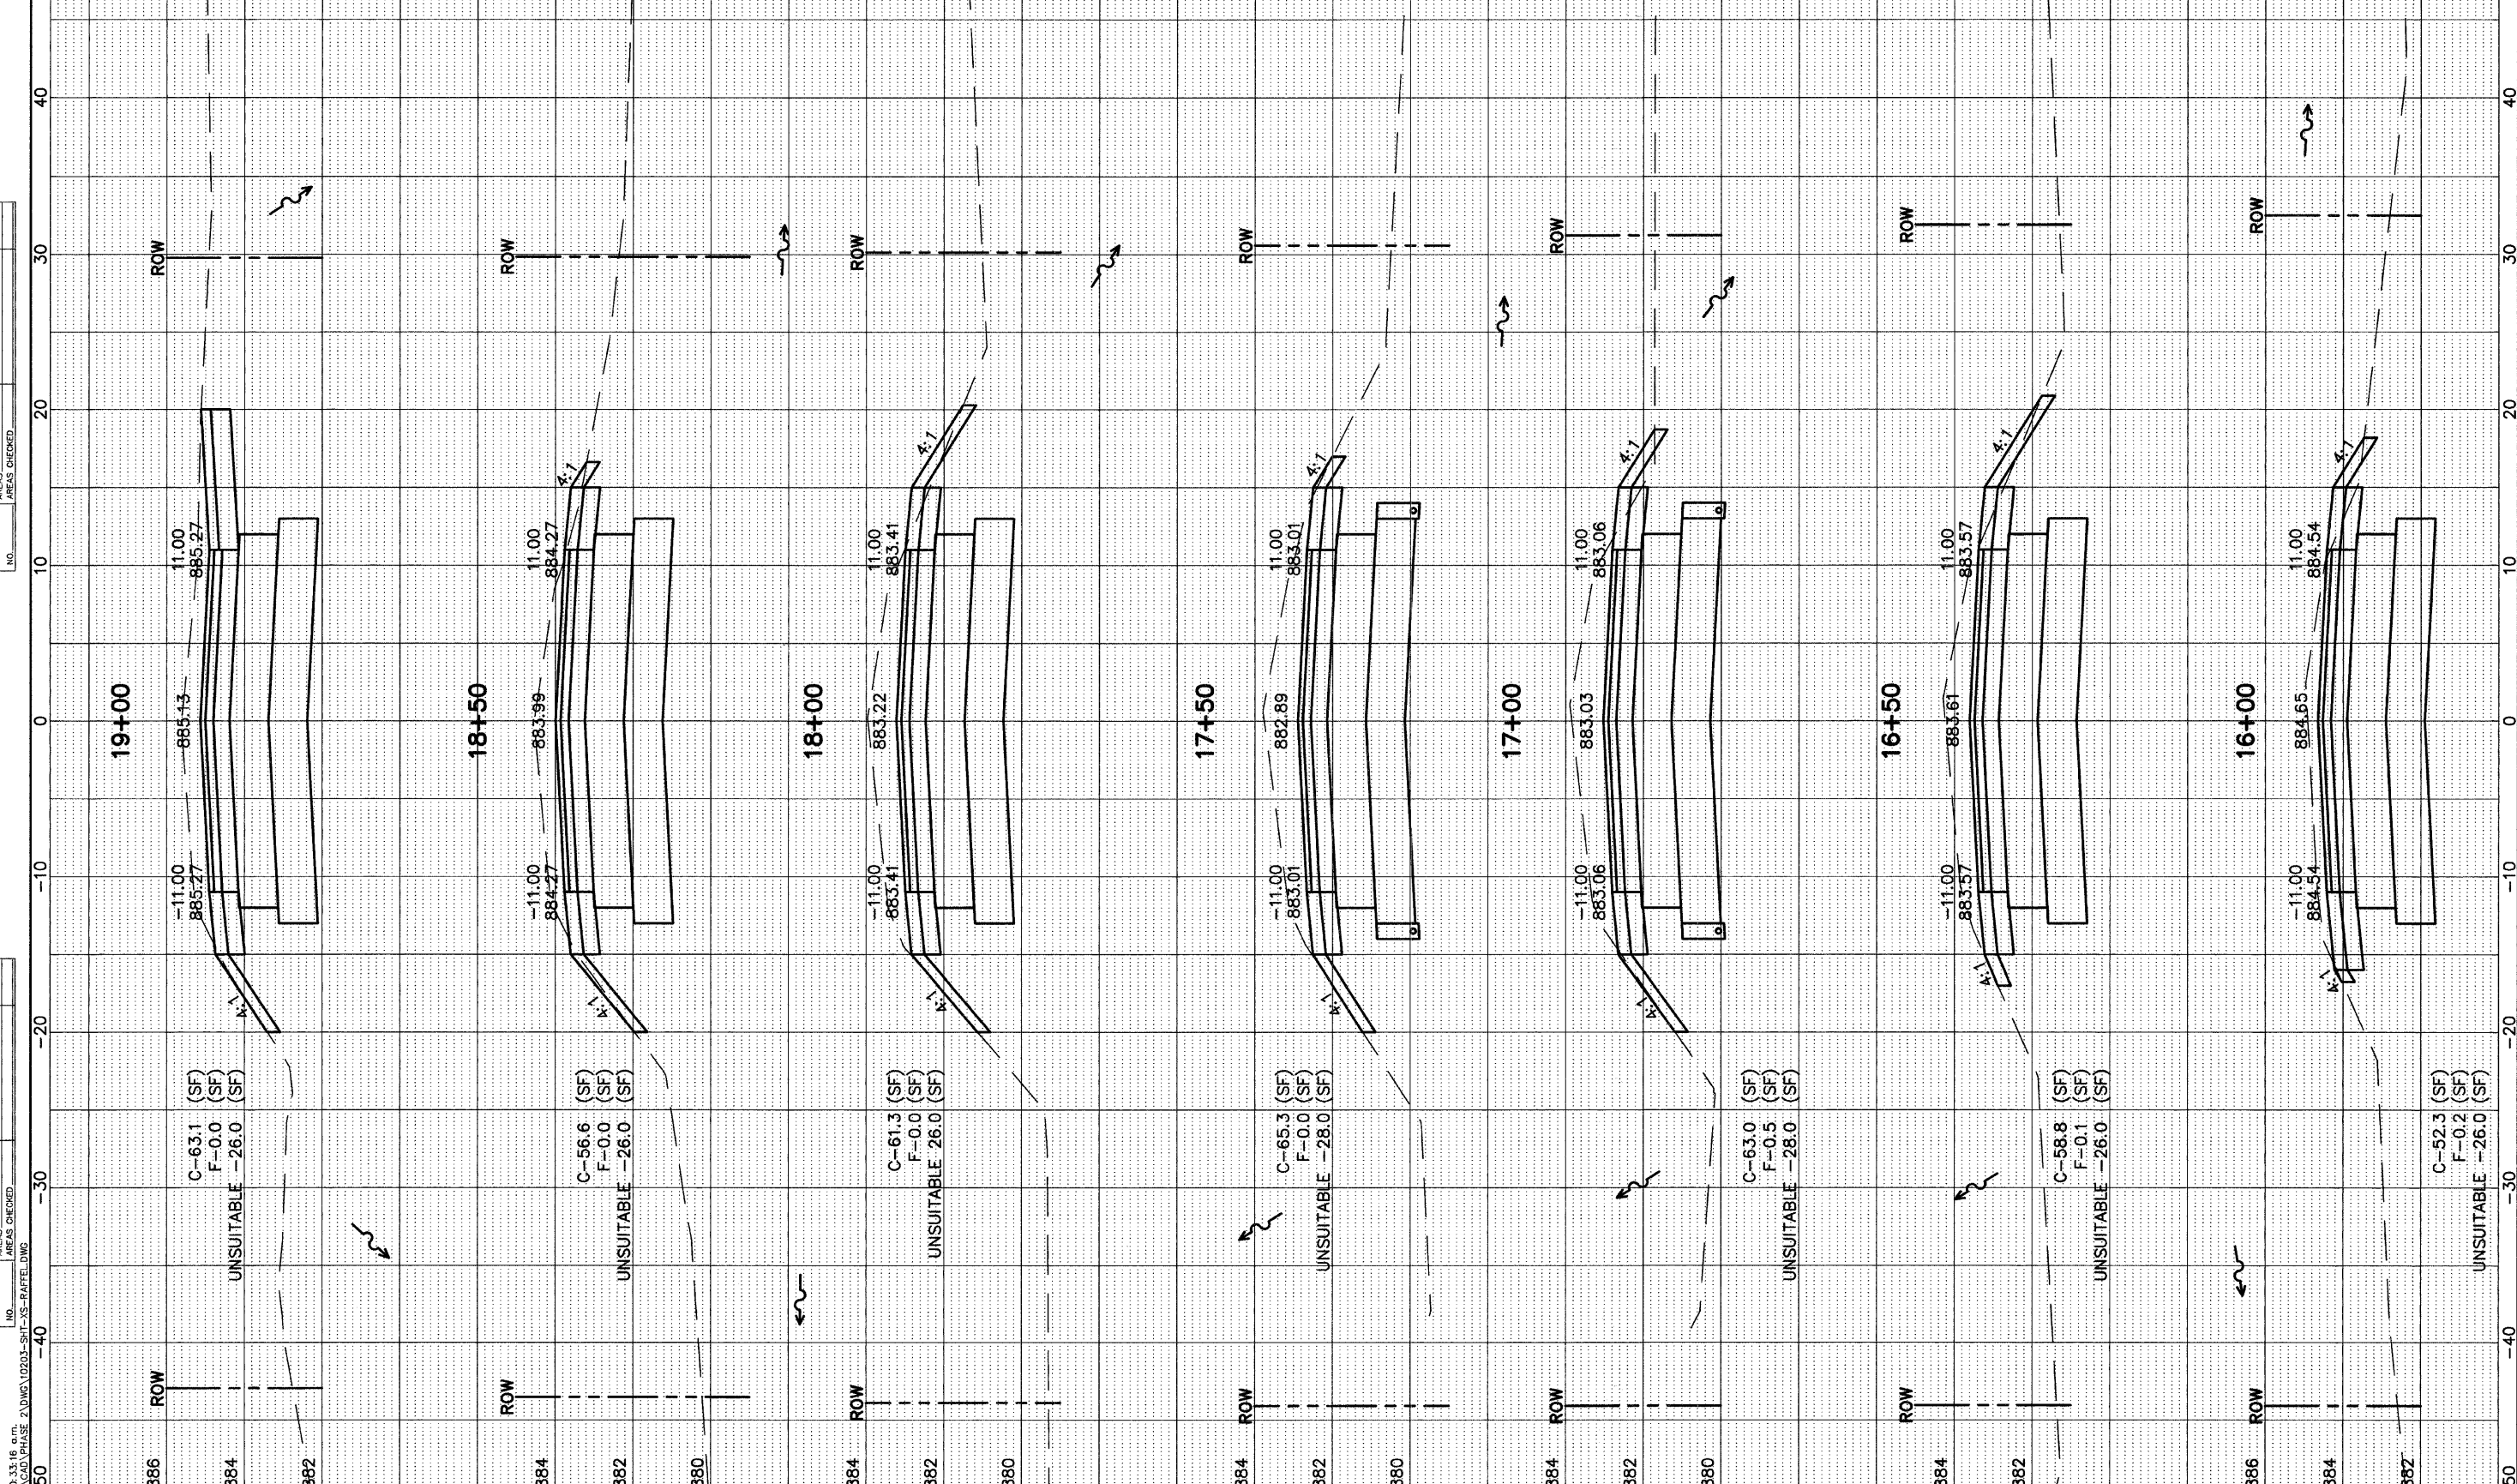

FILE NAME =
 April 28, 2009 10:33:16 a.m.
 P:\03\03100203\CAD\PHASE 2\DWG\10203-SHT-XS-RAFFEL.DWG

USER NAME =	DESIGNED =	REVISED =
PLOT SCALE =	DRAWN =	REVISED =
PLOT DATE =	CHECKED =	REVISED =
	DATE =	REVISED =

**STATE OF ILLINOIS
DEPARTMENT OF TRANSPORTATION**



**RAFFEL ROAD IMPROVEMENTS
CROSS SECTIONS**

SCALE: SHEET NO. OF SHEETS STA. 16+00 TO STA. 19+00

F.A.U. RTE.	SECTION	COUNTY	TOTAL SHEETS	SHEET NO.
041	09-00110-00-PV	McHENRY	22	11
RAFFEL ROAD	CONTRACT NO. 63283			
FED. ROAD DIST. NO. 1 ILLINOIS FED. AID PROJECT ARA-9003(445)				