


FINAL SURVEY NO.	DATE
REVISIONS	BY
PLOTTED	
TEMPLATE	
AREAS	
CHECKED	

ORIGINAL SURVEY NO.	DATE
REVISIONS	BY
PLOTTED	
TEMPLATE	
AREAS	
CHECKED	

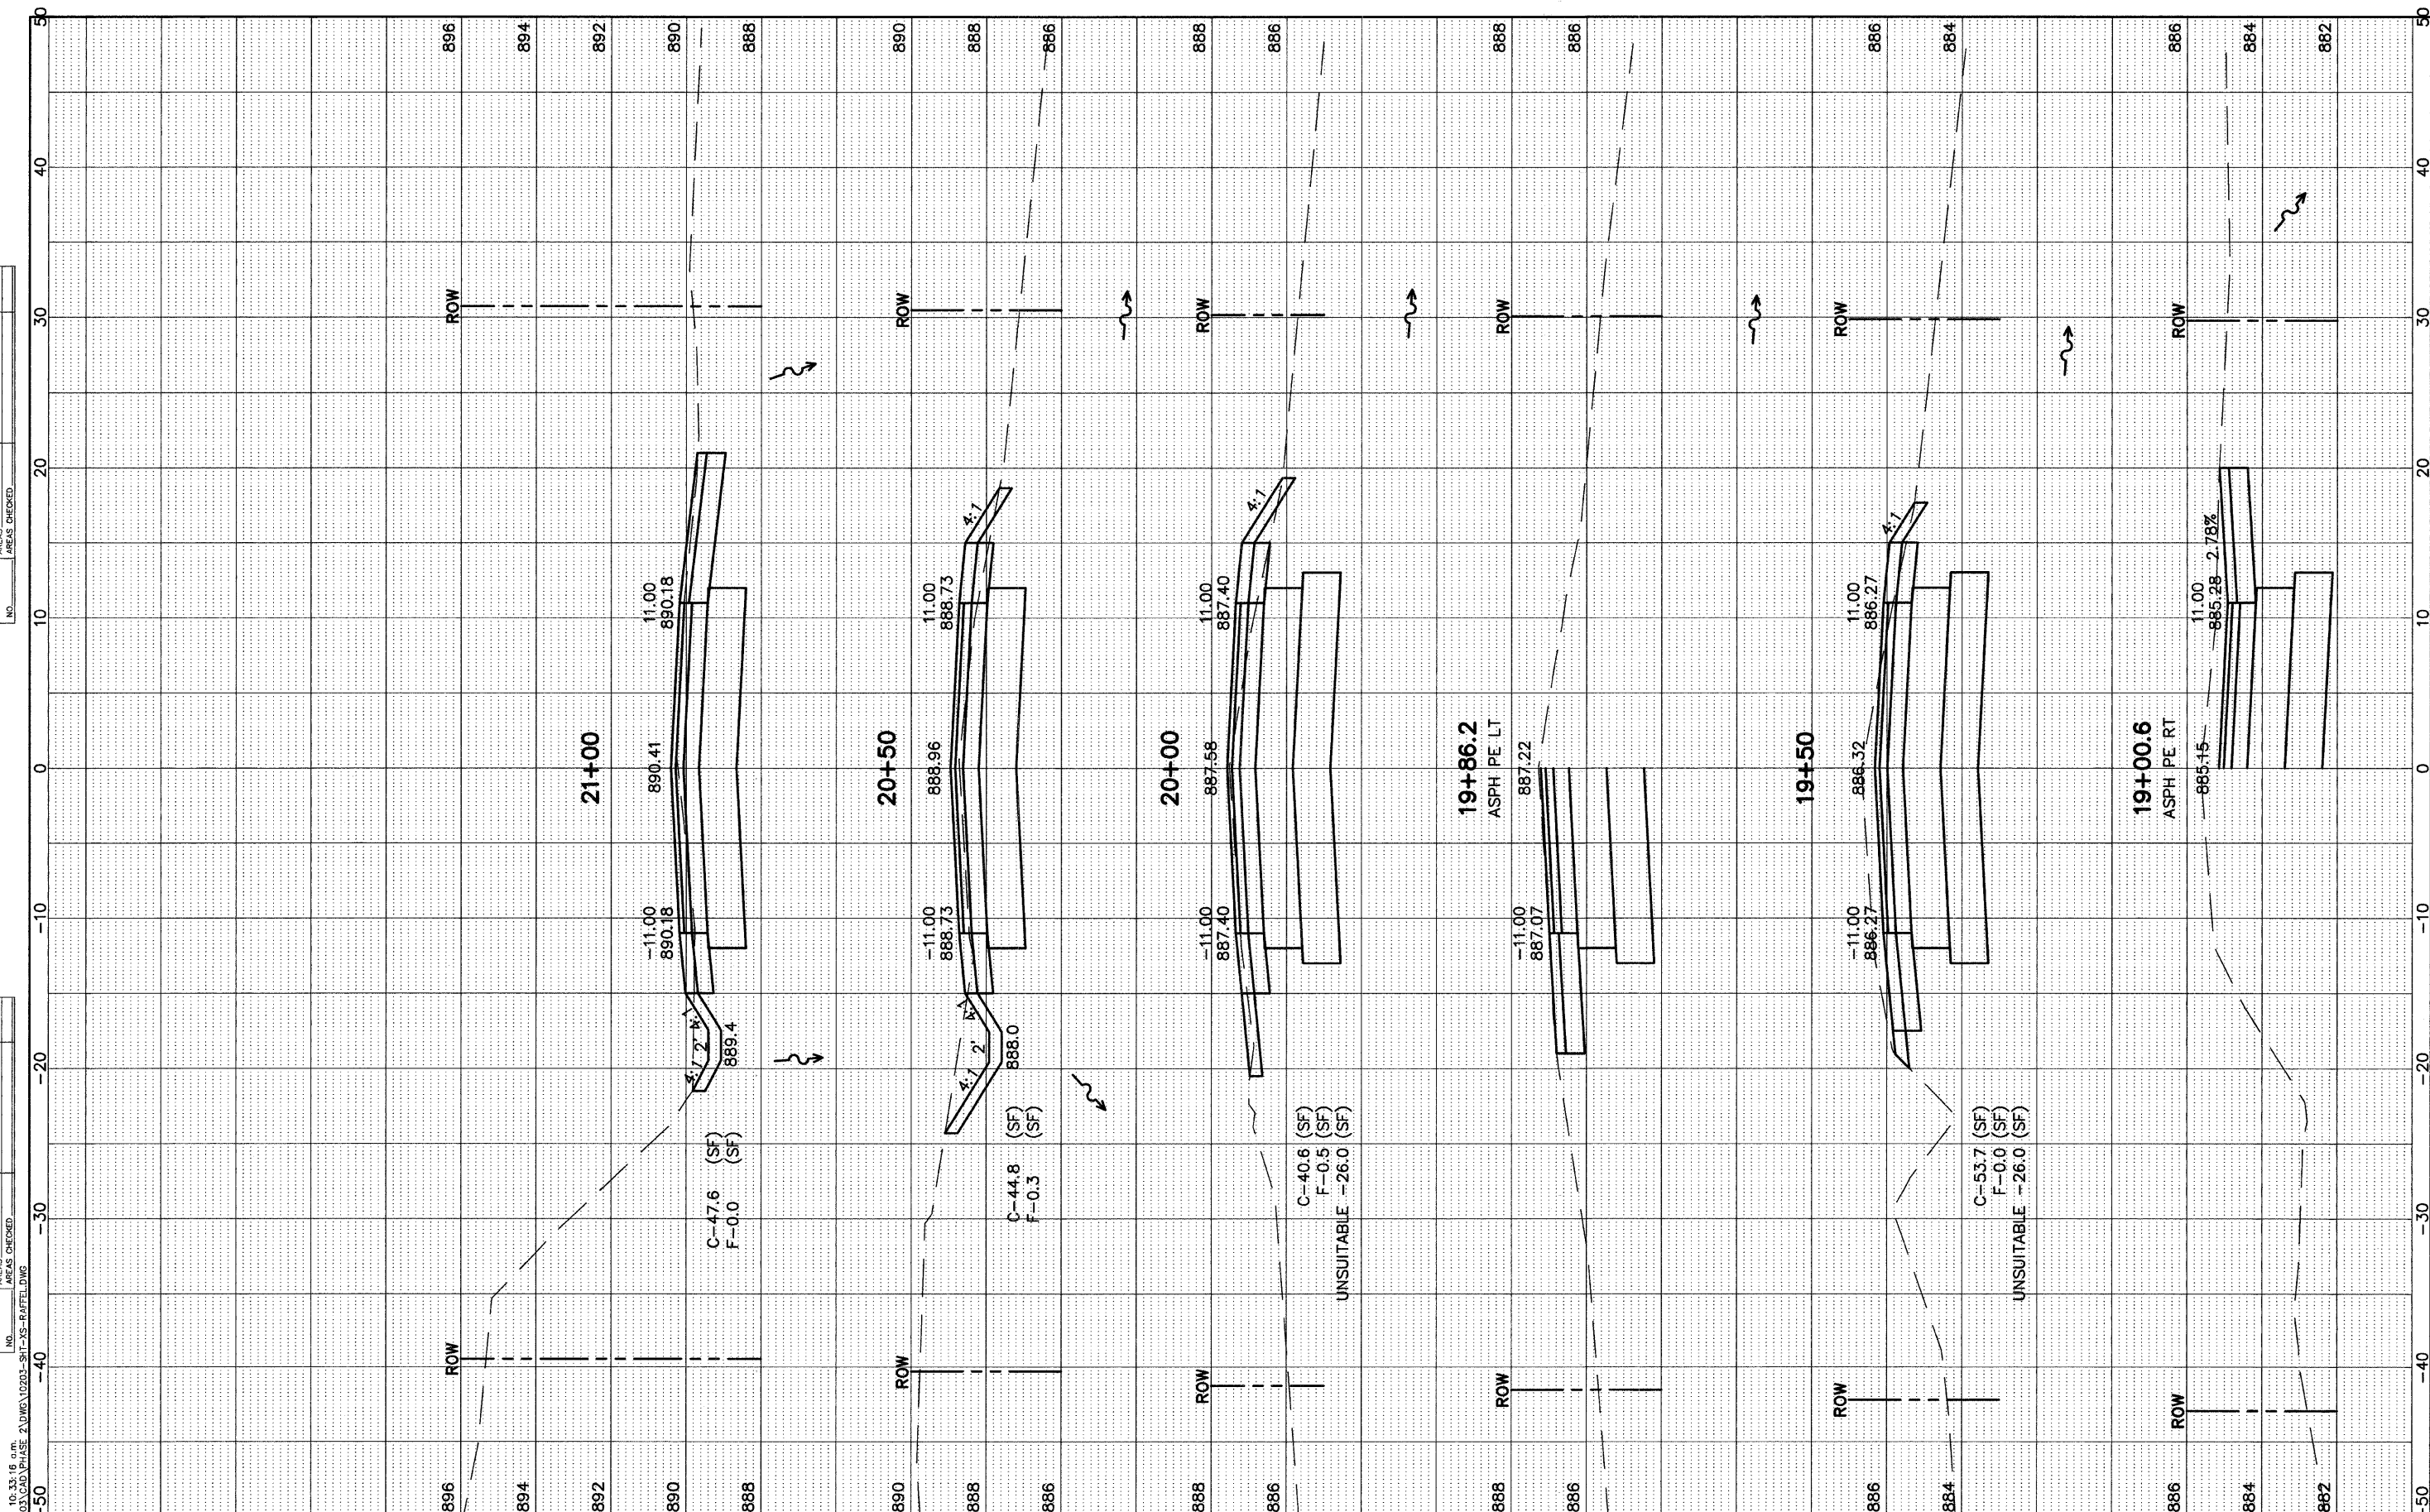

FILE NAME =
 USER NAME =
 DESIGNED --
 DRAWN --
 CHECKED --
 PLOT DATE =

DESIGNED --	REVISED --
DRAWN --	REVISED --
CHECKED --	REVISED --
DATE --	REVISED --

STATE OF ILLINOIS
 DEPARTMENT OF TRANSPORTATION



RAFFEL ROAD IMPROVEMENTS
 CROSS SECTIONS

F.A.U. RTE.	SECTION	COUNTY	TOTAL SHEETS	SHEET NO.
041	09-00110-00-PV	McHENRY	22	12
RAFFEL ROAD		CONTRACT NO. 63283		
FED. ROAD DIST. NO. 1 ILLINOIS FED. AID PROJECT ARA-9003(445)				

SCALE: SHEET NO. OF SHEETS STA. 19+00.6 TO STA. 21+00