


FINAL SURVEY	REVISIONS	DATE
NOTE BOOK	PLOTTED	BY
NO.	TEMPLATE	
	AREAS	
	CHECKED	

ORIGINAL SURVEY	REVISIONS	DATE
NOTE BOOK	PLOTTED	BY
NO.	TEMPLATE	
	AREAS	
	CHECKED	

April 28, 2009 10:33:16 a.m.
 P:\03\03100203\CAD\PHASE 2\DWG\10203-SHT-XS-RAFFEL.DWG

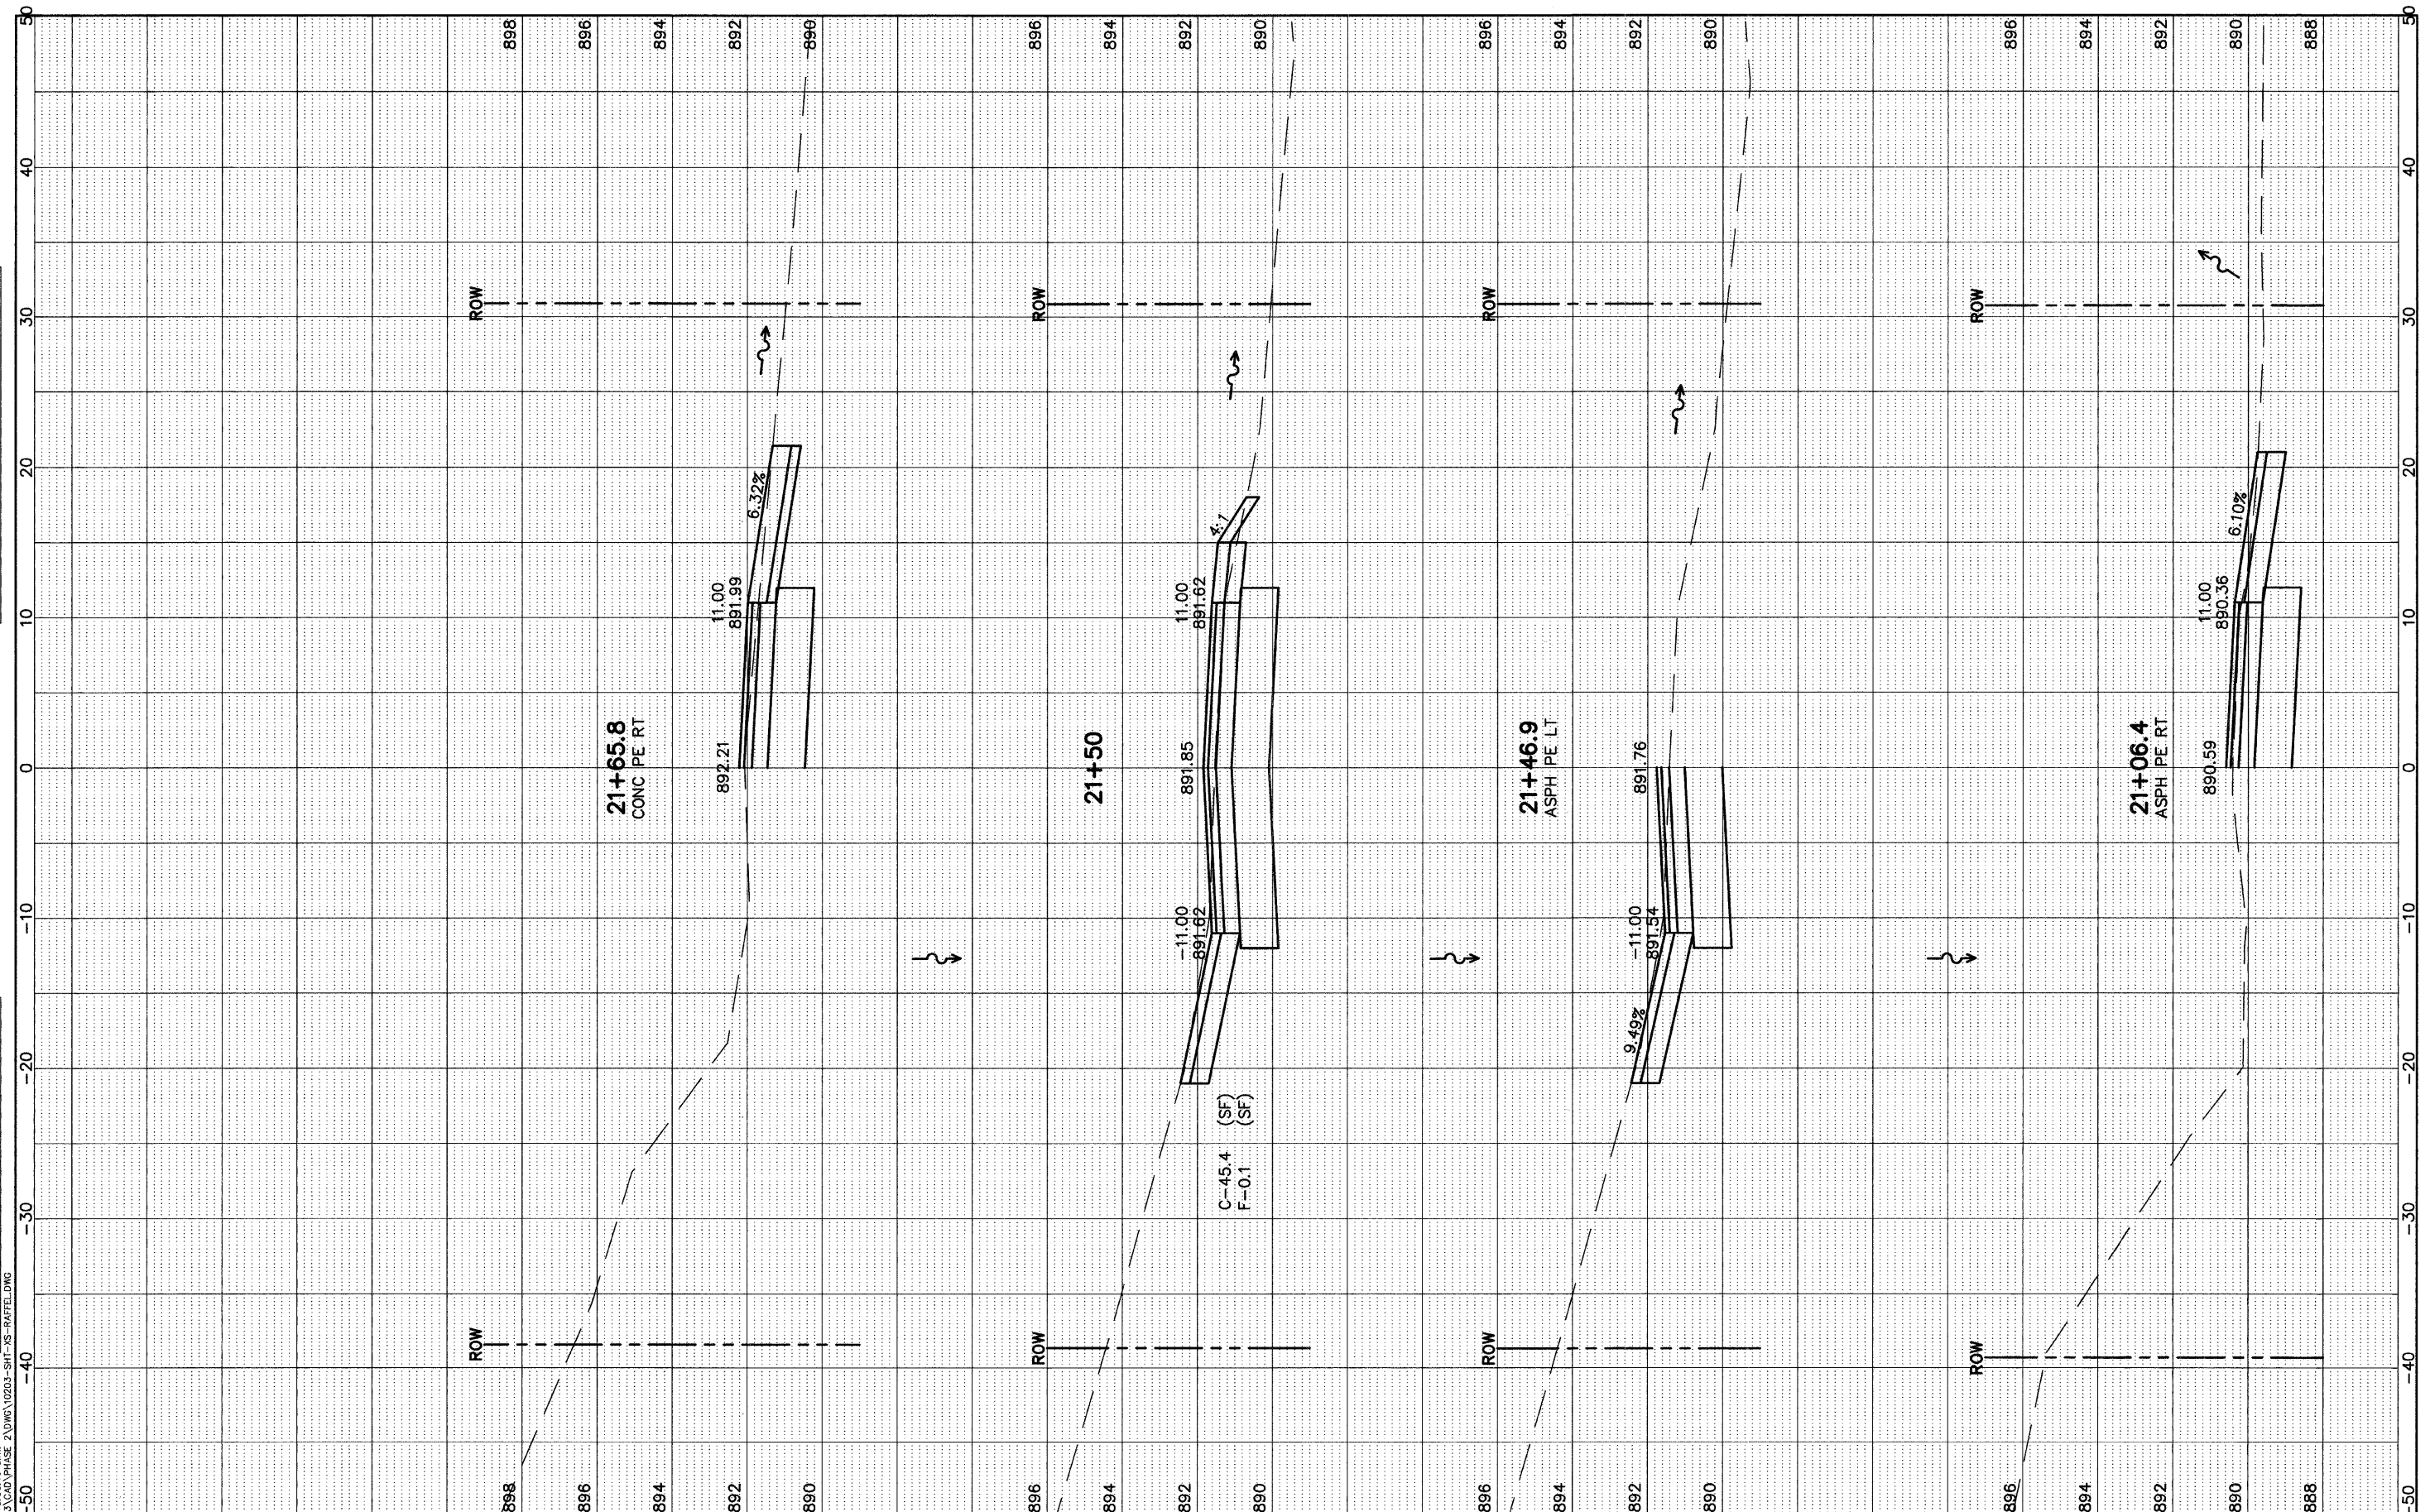

FILE NAME =
 April 28, 2009 10:33:16 a.m.
 P:\03\03100203\CAD\PHASE 2\DWG\10203-SHT-XS-RAFFEL.DWG

USER NAME =	DESIGNED --	REVISED --
	DRAWN --	REVISED --
PLOT SCALE =	CHECKED --	REVISED --
PLOT DATE =	DATE --	REVISED --

STATE OF ILLINOIS
DEPARTMENT OF TRANSPORTATION



RAFFEL ROAD IMPROVEMENTS
CROSS SECTIONS

SCALE: SHEET NO. OF SHEETS STA. 21+06.4 TO STA. 21+65.8

F.A.U. RTE.	SECTION	COUNTY	TOTAL SHEETS	SHEET NO.
041	09-00108-00-PV	McHENRY	22	13
RAFFEL ROAD			CONTRACT NO. 63283	
FED. ROAD DIST. NO. 1 ILLINOIS FED. AID PROJECT ARA-9003(445)				