

FINAL SURVEY NO.	SURVEY DATE
NOTE BOOK NO.	BY
AREAS CHECKED	DATE

ORIGINAL SURVEY NO.	SURVEY DATE
NOTE BOOK NO.	BY
AREAS CHECKED	DATE

April 28, 2009 10:33:16 a.m.
 P:\03\0100203\CAD\PHASE 2\DWG\10203-SHT-XS-RAFFEL.DWG
 FILE NAME =
 USER NAME =
 DESIGNED --
 DRAWN --
 CHECKED --
 DATE --


DESIGNED --	REVISED --
DRAWN --	REVISED --
CHECKED --	REVISED --
DATE --	REVISED --

STATE OF ILLINOIS
 DEPARTMENT OF TRANSPORTATION



RAFFEL ROAD IMPROVEMENTS
 CROSS SECTIONS

F.A.U. RTE.	SECTION	COUNTY	TOTAL SHEETS	SHEET NO.
041	09-00110-00-PV	McHENRY	22	16
RAFFEL ROAD		CONTRACT NO. 63283		
FED. ROAD DIST. NO. 1 ILLINOIS FED. AID PROJECT ARA-9003(445)				

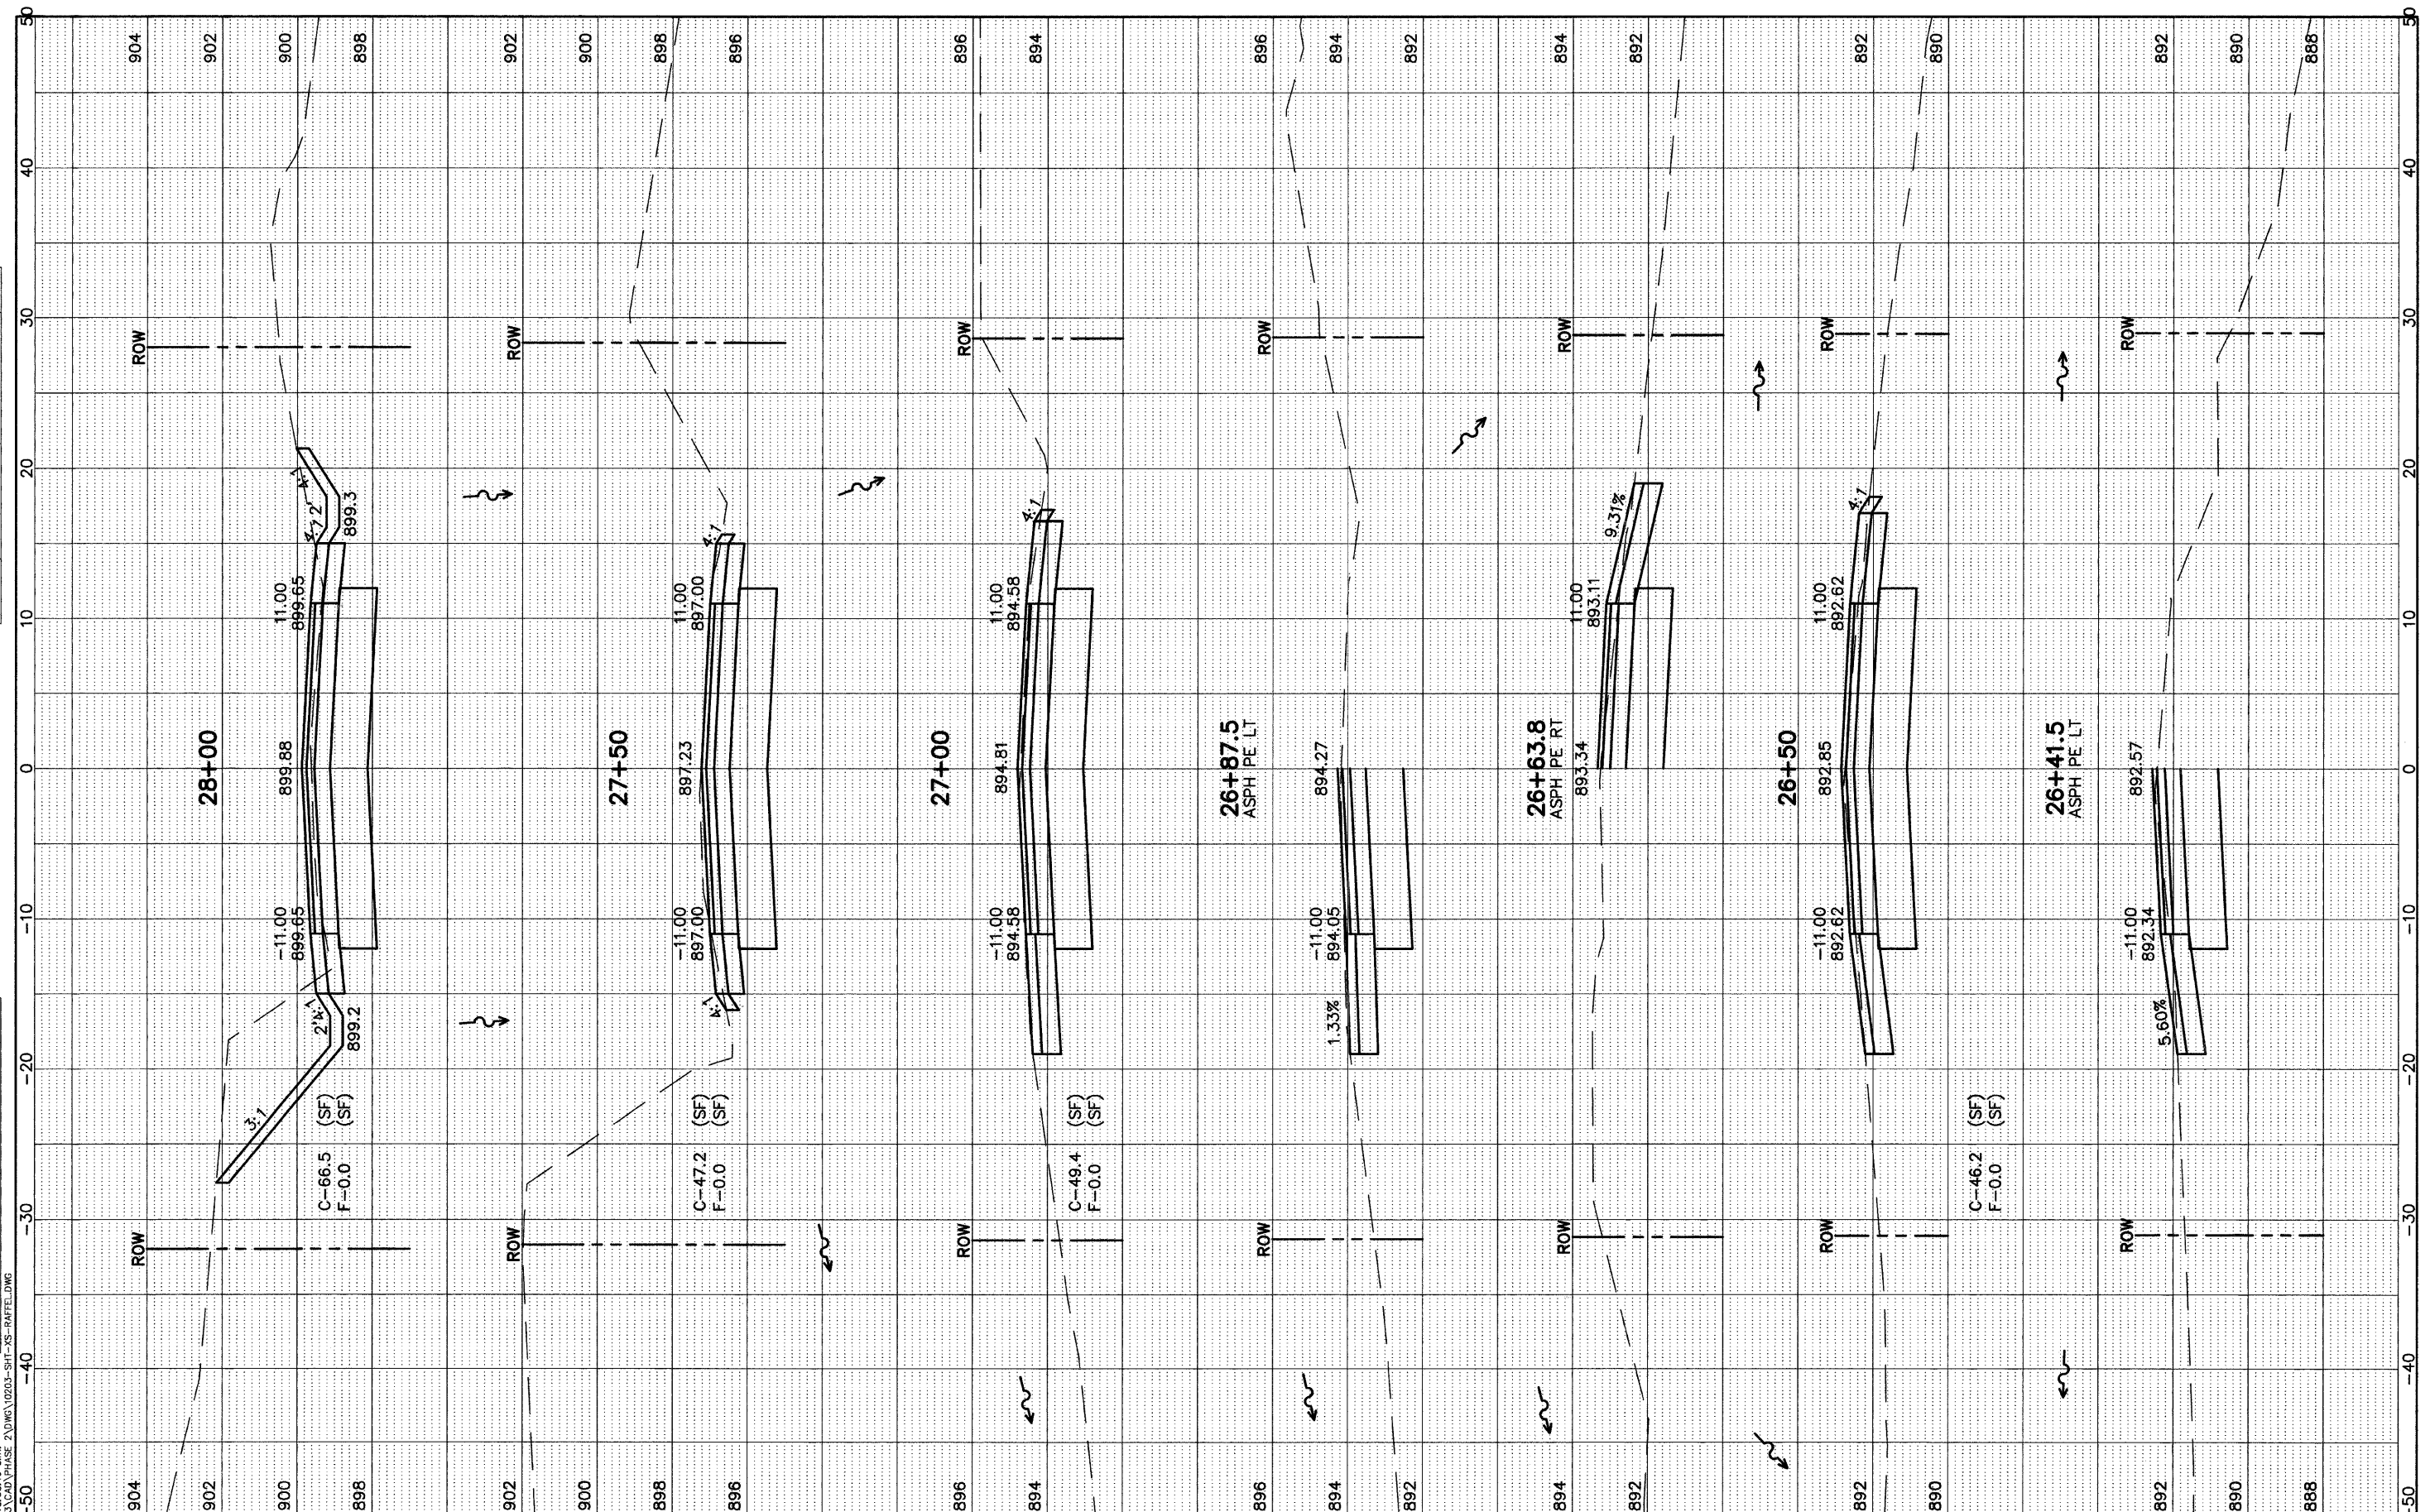

SCALE: SHEET NO. OF SHEETS STA. 26+41.5 TO STA. 28+00