


MATCHLINE STA. 26+00
SEE BELOW FOR CONTINUATION

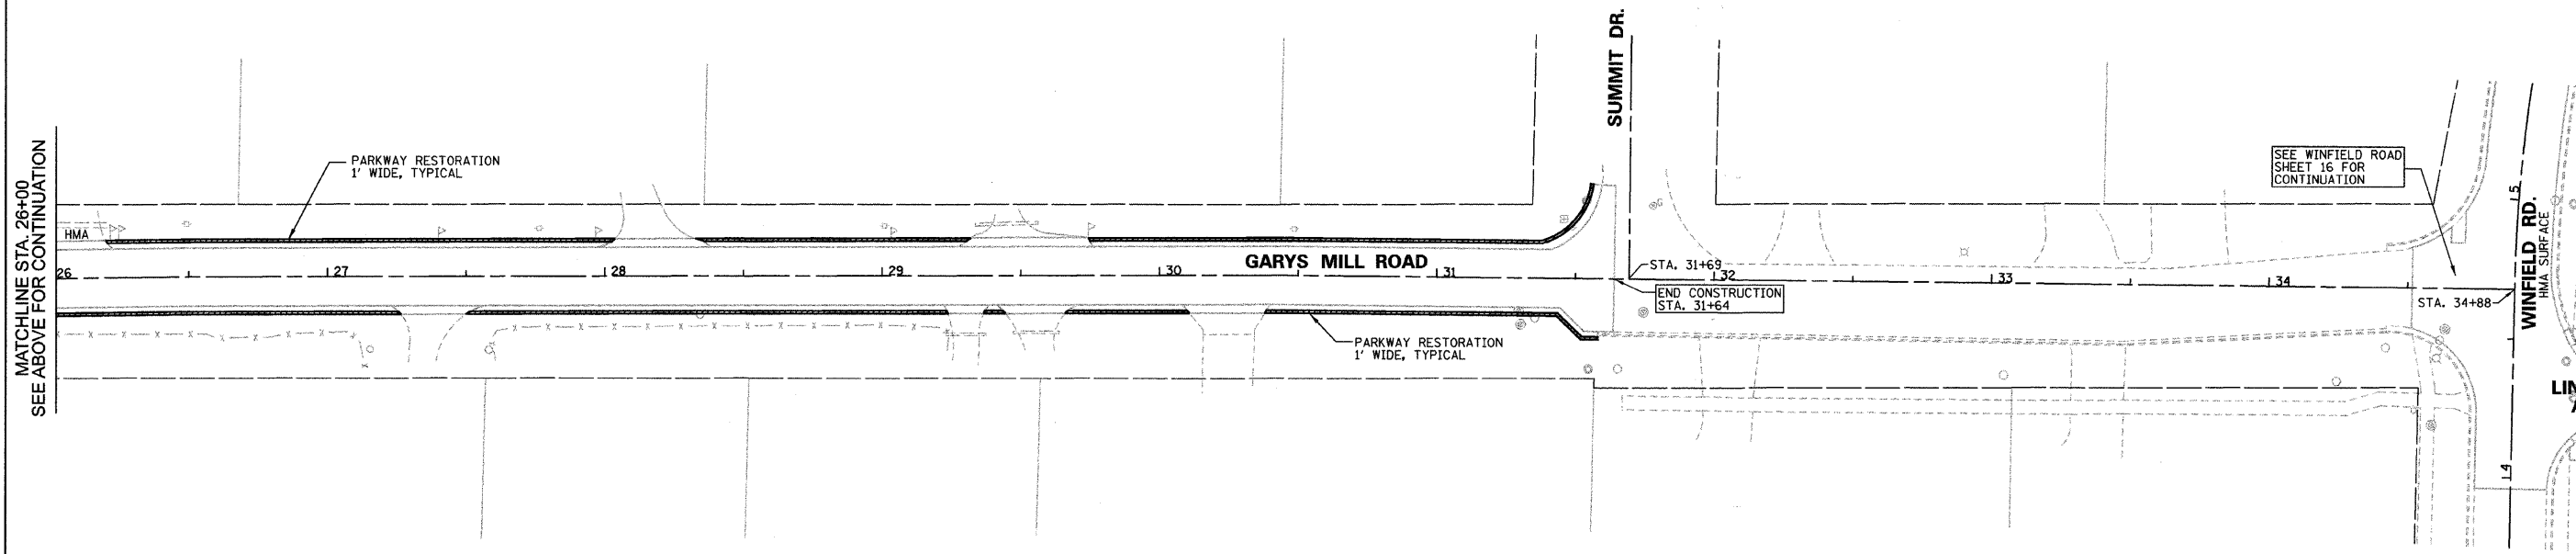

MATCHLINE STA. 26+00
SEE ABOVE FOR CONTINUATION

SEE WINFIELD ROAD
SHEET 16 FOR
CONTINUATION

| | | | |
|--|--|---------------------------------|------------------------|
| FILE NAME n:\dgn\WF\542_2009\streets\sheets\542 | USER NAME = _USER_ GARYSMILL-EROS.dgn | DESIGNED E.J. CHECKED D.A.W. | REVISED - REVISED - |
| | PLOT SCALE = 38.00' / IN. | DRAWN D.B.E. | REVISED - |
| | PLOT DATE = 8/12/2009 | CHECKED D.W.R. | REVISED - |

**STATE OF ILLINOIS
DEPARTMENT OF TRANSPORTATION**

**GARYS MILL ROAD EROSION AND
SEDIMENTATION CONTROL PLAN**

SCALE: 1"=30' SHEET NO. 19 OF 30 SHEETS STA. 17+10 TO STA. 34+88

| | | | | |
|---------------------------|---------------------------|------------------|--------------------|--------------------|
| F.A. RTE. 3549 | SECTION 09-00044-00-RS | COUNTY DUPAGE | TOTAL SHEETS 30 | SHEET NO. 19 |
| | | | | CONTRACT NO. 63289 |
| ILLINOIS FED. AID PROJECT | | | | |