


COPYRIGHT © 2009 BY BAXTER & WOODMAN, INC.
 STATE OF ILLINOIS - PROFESSIONAL DESIGN FIRM
 LICENSE NO. - 184-00121 - EXPIRES 4/30/2011
 5/22/2009 10:03:11 AM
 I:\CAD-SURVEY\PROJECTS\081332-1\101 - CAD - SURVEY\081332-1\plan4.dwg
 P:\cadd\081332-sundown\101 - CAD - SURVEY\081332-1\plan4.dwg

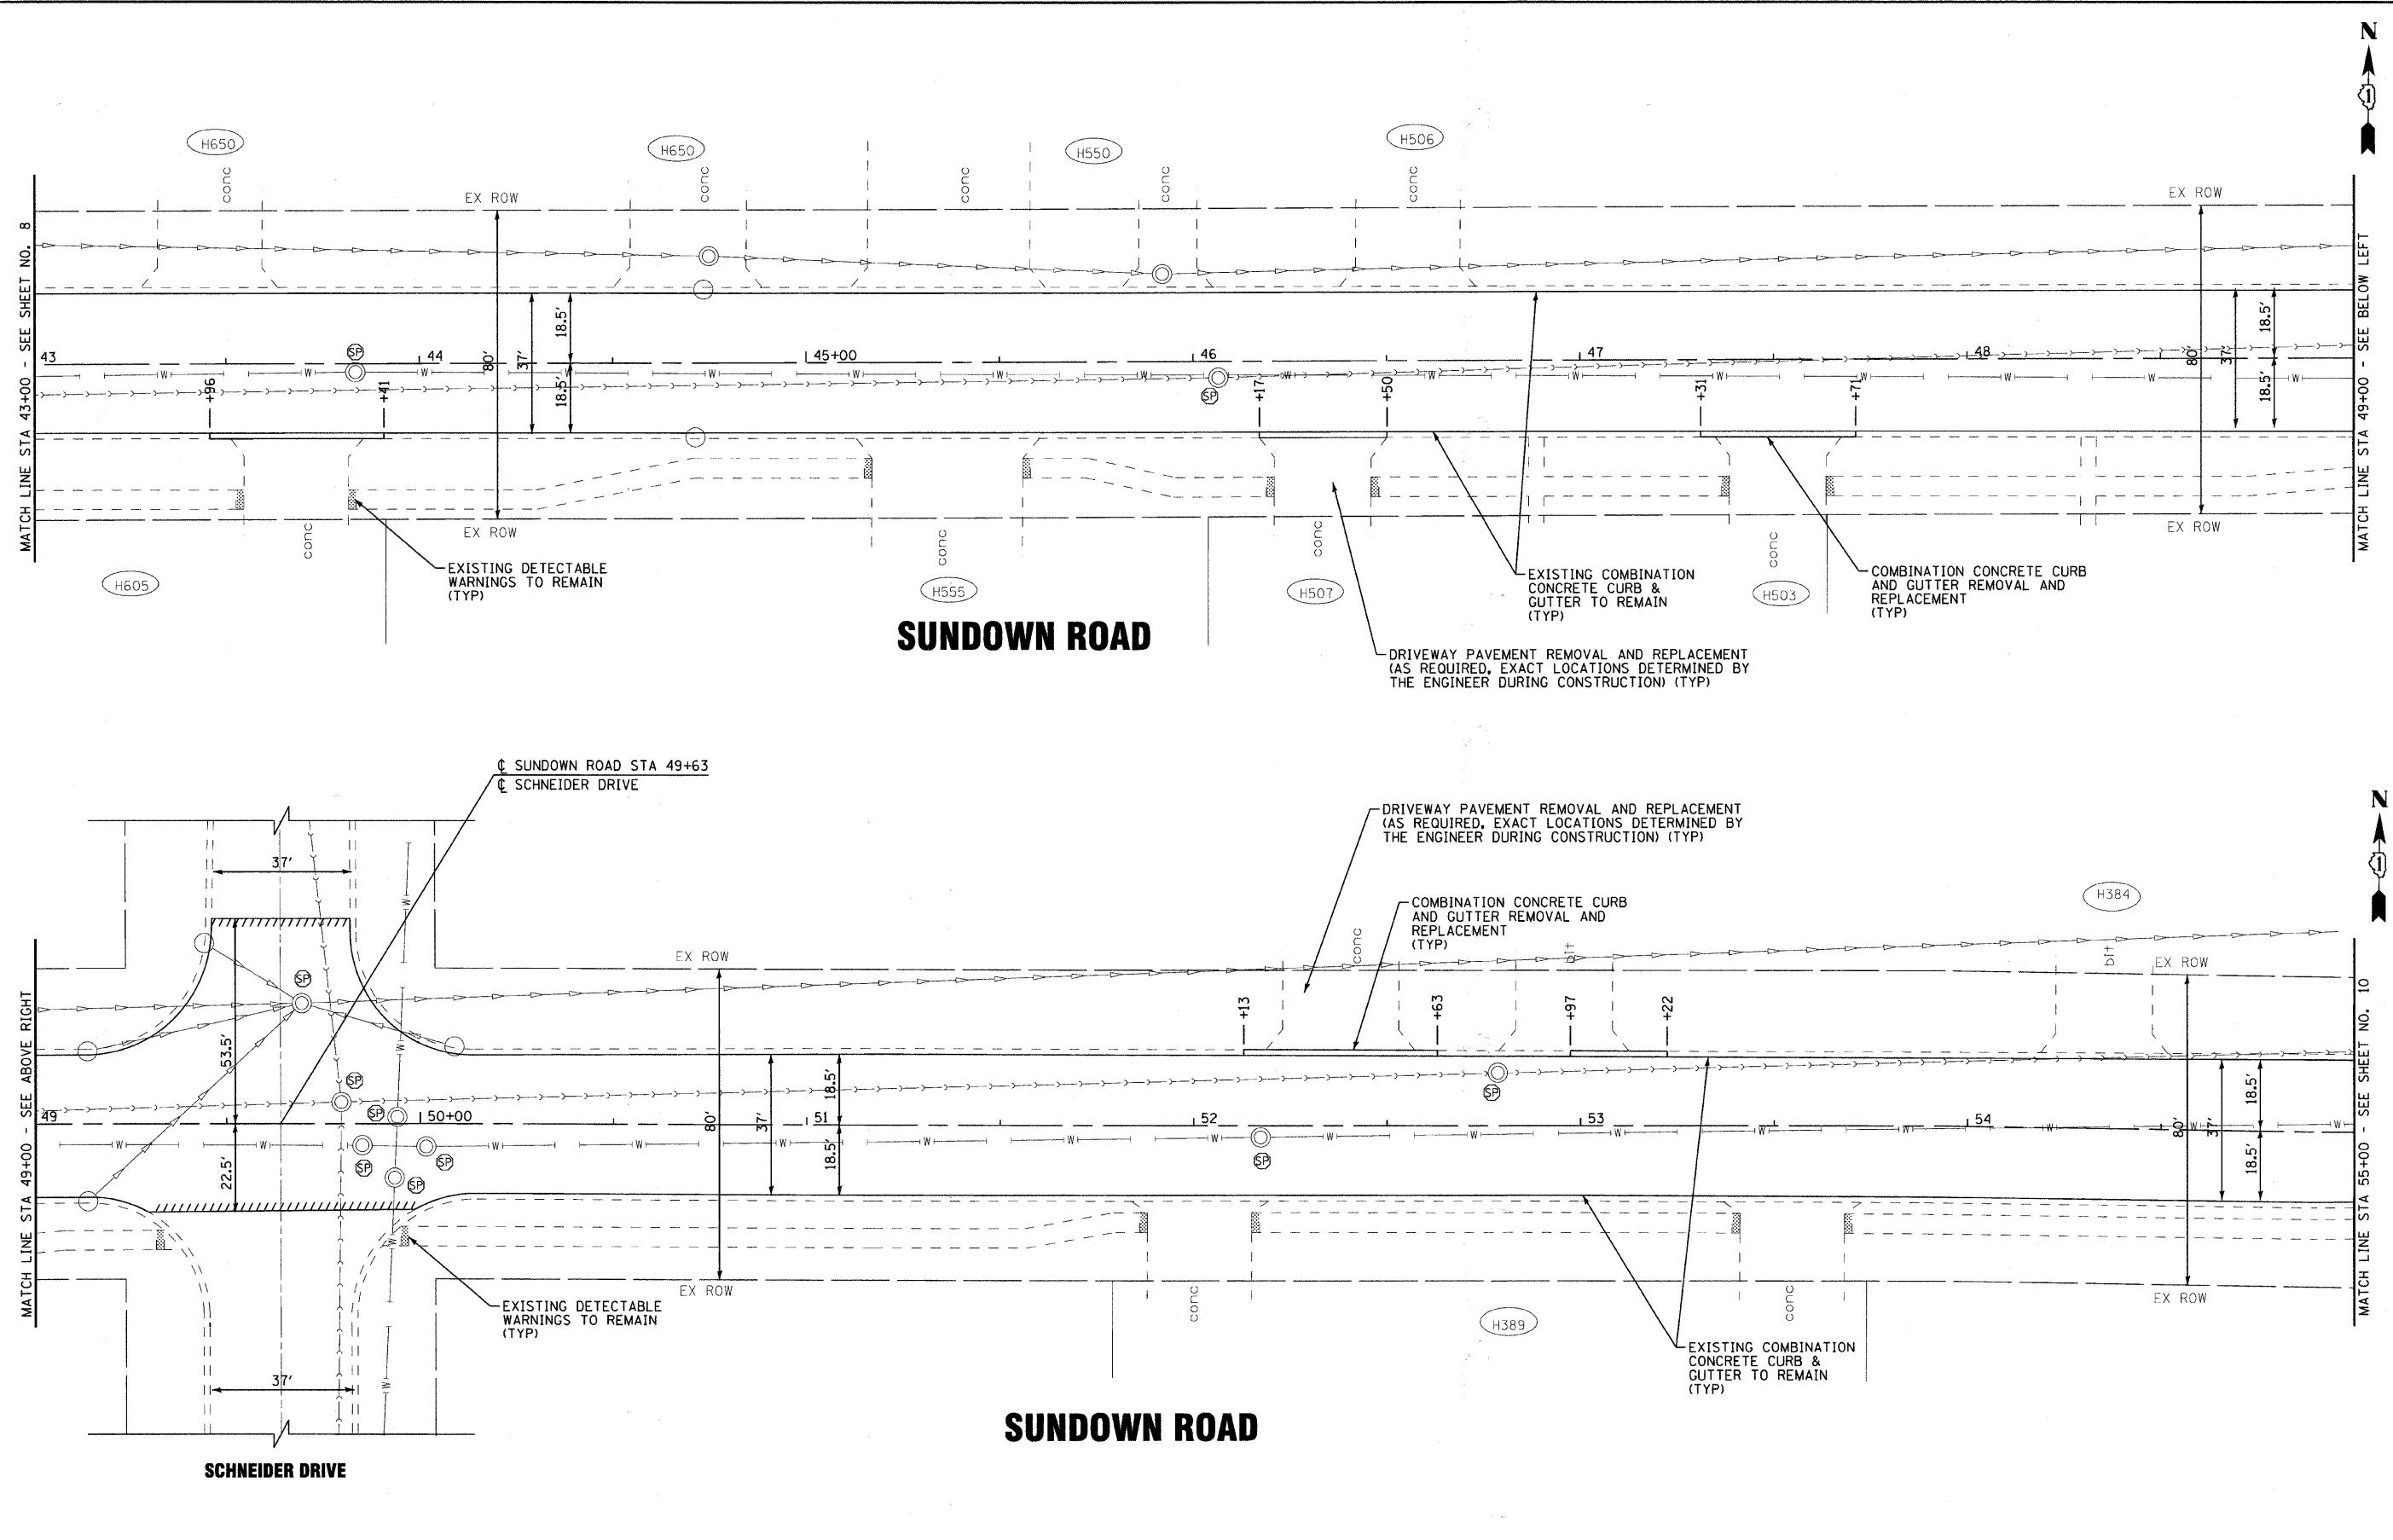

| | |
|-----------------|--------------------------------|
| DESIGNED - DSH | REVISED - IDOT REVIEW 08-11-09 |
| DRAWN - KAR | REVISED - |
| CHECKED - RWL | REVISED - |
| DATE - 05-15-09 | FILE - 081332-plan4.shx |

VILLAGE OF SOUTH ELGIN, ILLINOIS
SUNDOWN ROAD ARRA (LAPP)
IMPROVEMENTS

PLAN - SUNDOWN ROAD

SCALE: 1" = 20' STA. 43+00 TO STA. 55+00

| | | | | |
|--|------------------------|--------------------|-----------------|-------------|
| F.A.U. RTE. 1338 | SECTION 09-00034-00-RS | COUNTY KANE | TOTAL SHEETS 28 | SHEET NO. 9 |
| FED. ROAD DIST. NO. C-91-589-09 | | CONTRACT NO. 63292 | | |
| ILLINOIS FED. AID PROJECT ARA-9003 (306) | | | | |