


SUNDOWN ROAD

FULL WIDTH MILLING
 1" LEVELING BINDER (MACHINE METHOD), N50
 AREA REFLECTIVE CRACK CONTROL TREATMENT
 1 1/2" HOT-MIX ASPHALT SURFACE COURSE, MIX "D", N50
 TO STA 10+54

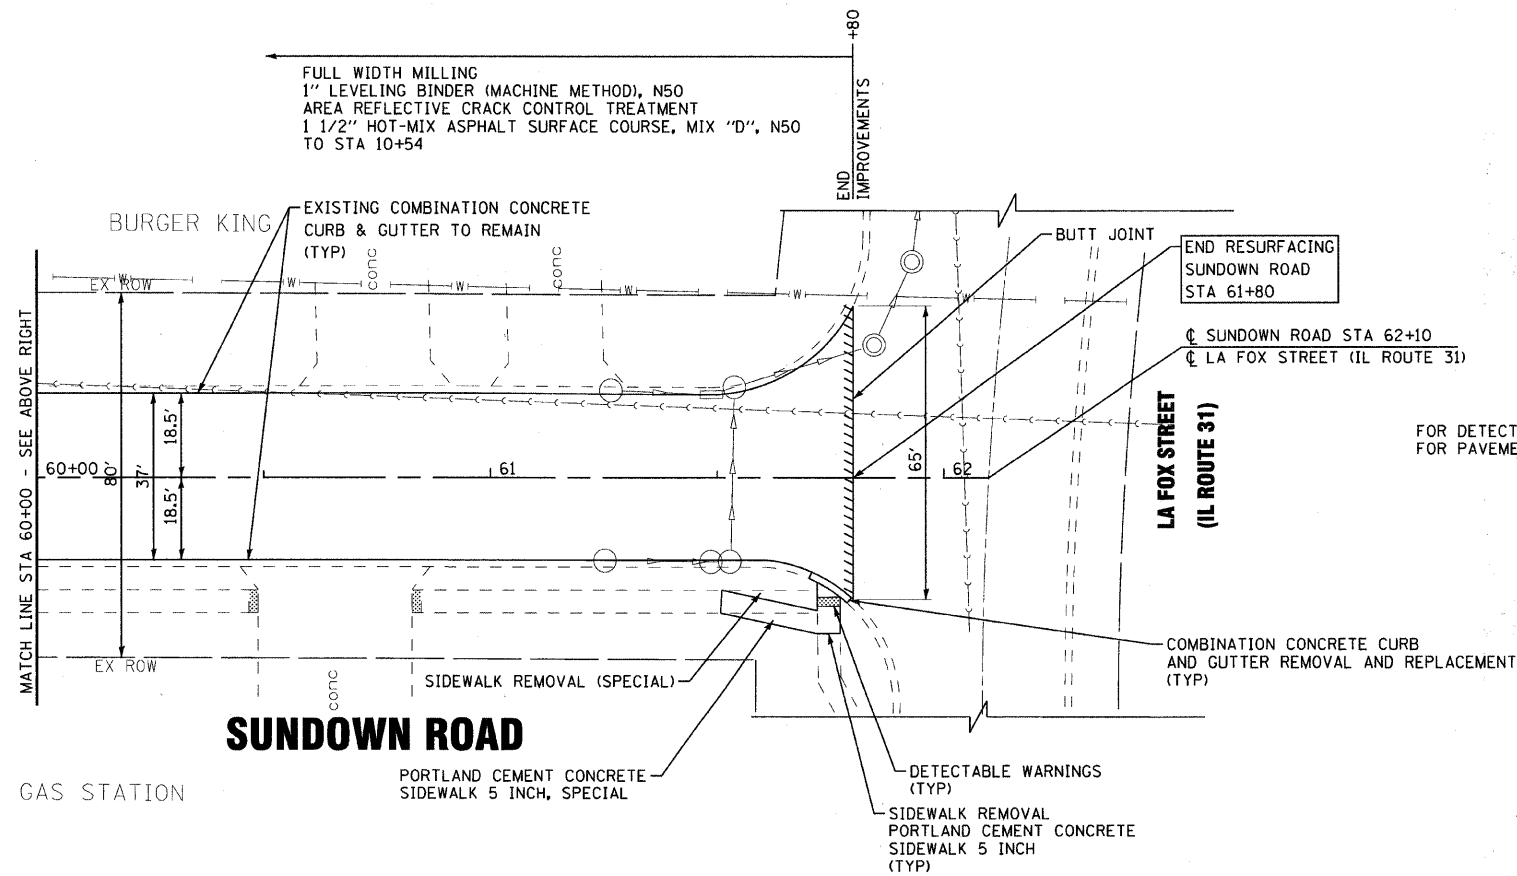

SUNDOWN ROAD

**VILLAGE OF SOUTH ELGIN, ILLINOIS
 SUNDOWN ROAD ARRA (LAPP)
 IMPROVEMENTS**

PLAN - SUNDOWN ROAD

SCALE: 1" = 20'

STA. 55+00 TO STA. 62+10

COPYRIGHT © 2009 BY BAXTER & WOODMAN, INC.
 STATE OF ILLINOIS - PROFESSIONAL DESIGN FIRM
 LICENSE NO. - 081-00121 - EXPIRES 4/30/2011
 8/16/2009 8:55:57 AM
 I:\vlp\081332-sundown\road\p1p_081332-arra\plan5.dwg
 I:\vlp\081332-arra\plan5.dwg



DESIGNED - DSH	REVISED - IDOT REVIEW 08-11-09
DRAWN - KAR	REVISED -
CHECKED - RWL	REVISED -
DATE - 05-15-09	FILE - 081332-plan5.shx

F.A.U. RTE.	SECTION	COUNTY	TOTAL SHEETS	SHEET NO.
1338	09-00034-00-RS	KANE	28	10
FED. ROAD DIST. NO. C-91-589-09		CONTRACT NO. 63292		
ILLINOIS FED. AID PROJECT ARA-9003 (306)				