


COPYRIGHT © 2009 BY BAXTER & WOODMAN, INC.  
 STATE OF ILLINOIS - PROFESSIONAL DESIGN FIRM  
 LICENSE NO. 184-00021 - EXPIRES 4/30/2011  
 15.000V-081332-arupaweb - add - sfp - lpp - cadd - survey - 081332-arupaweb - 081332-pml.dwg  
 8/22/2009 9:53:53 AM

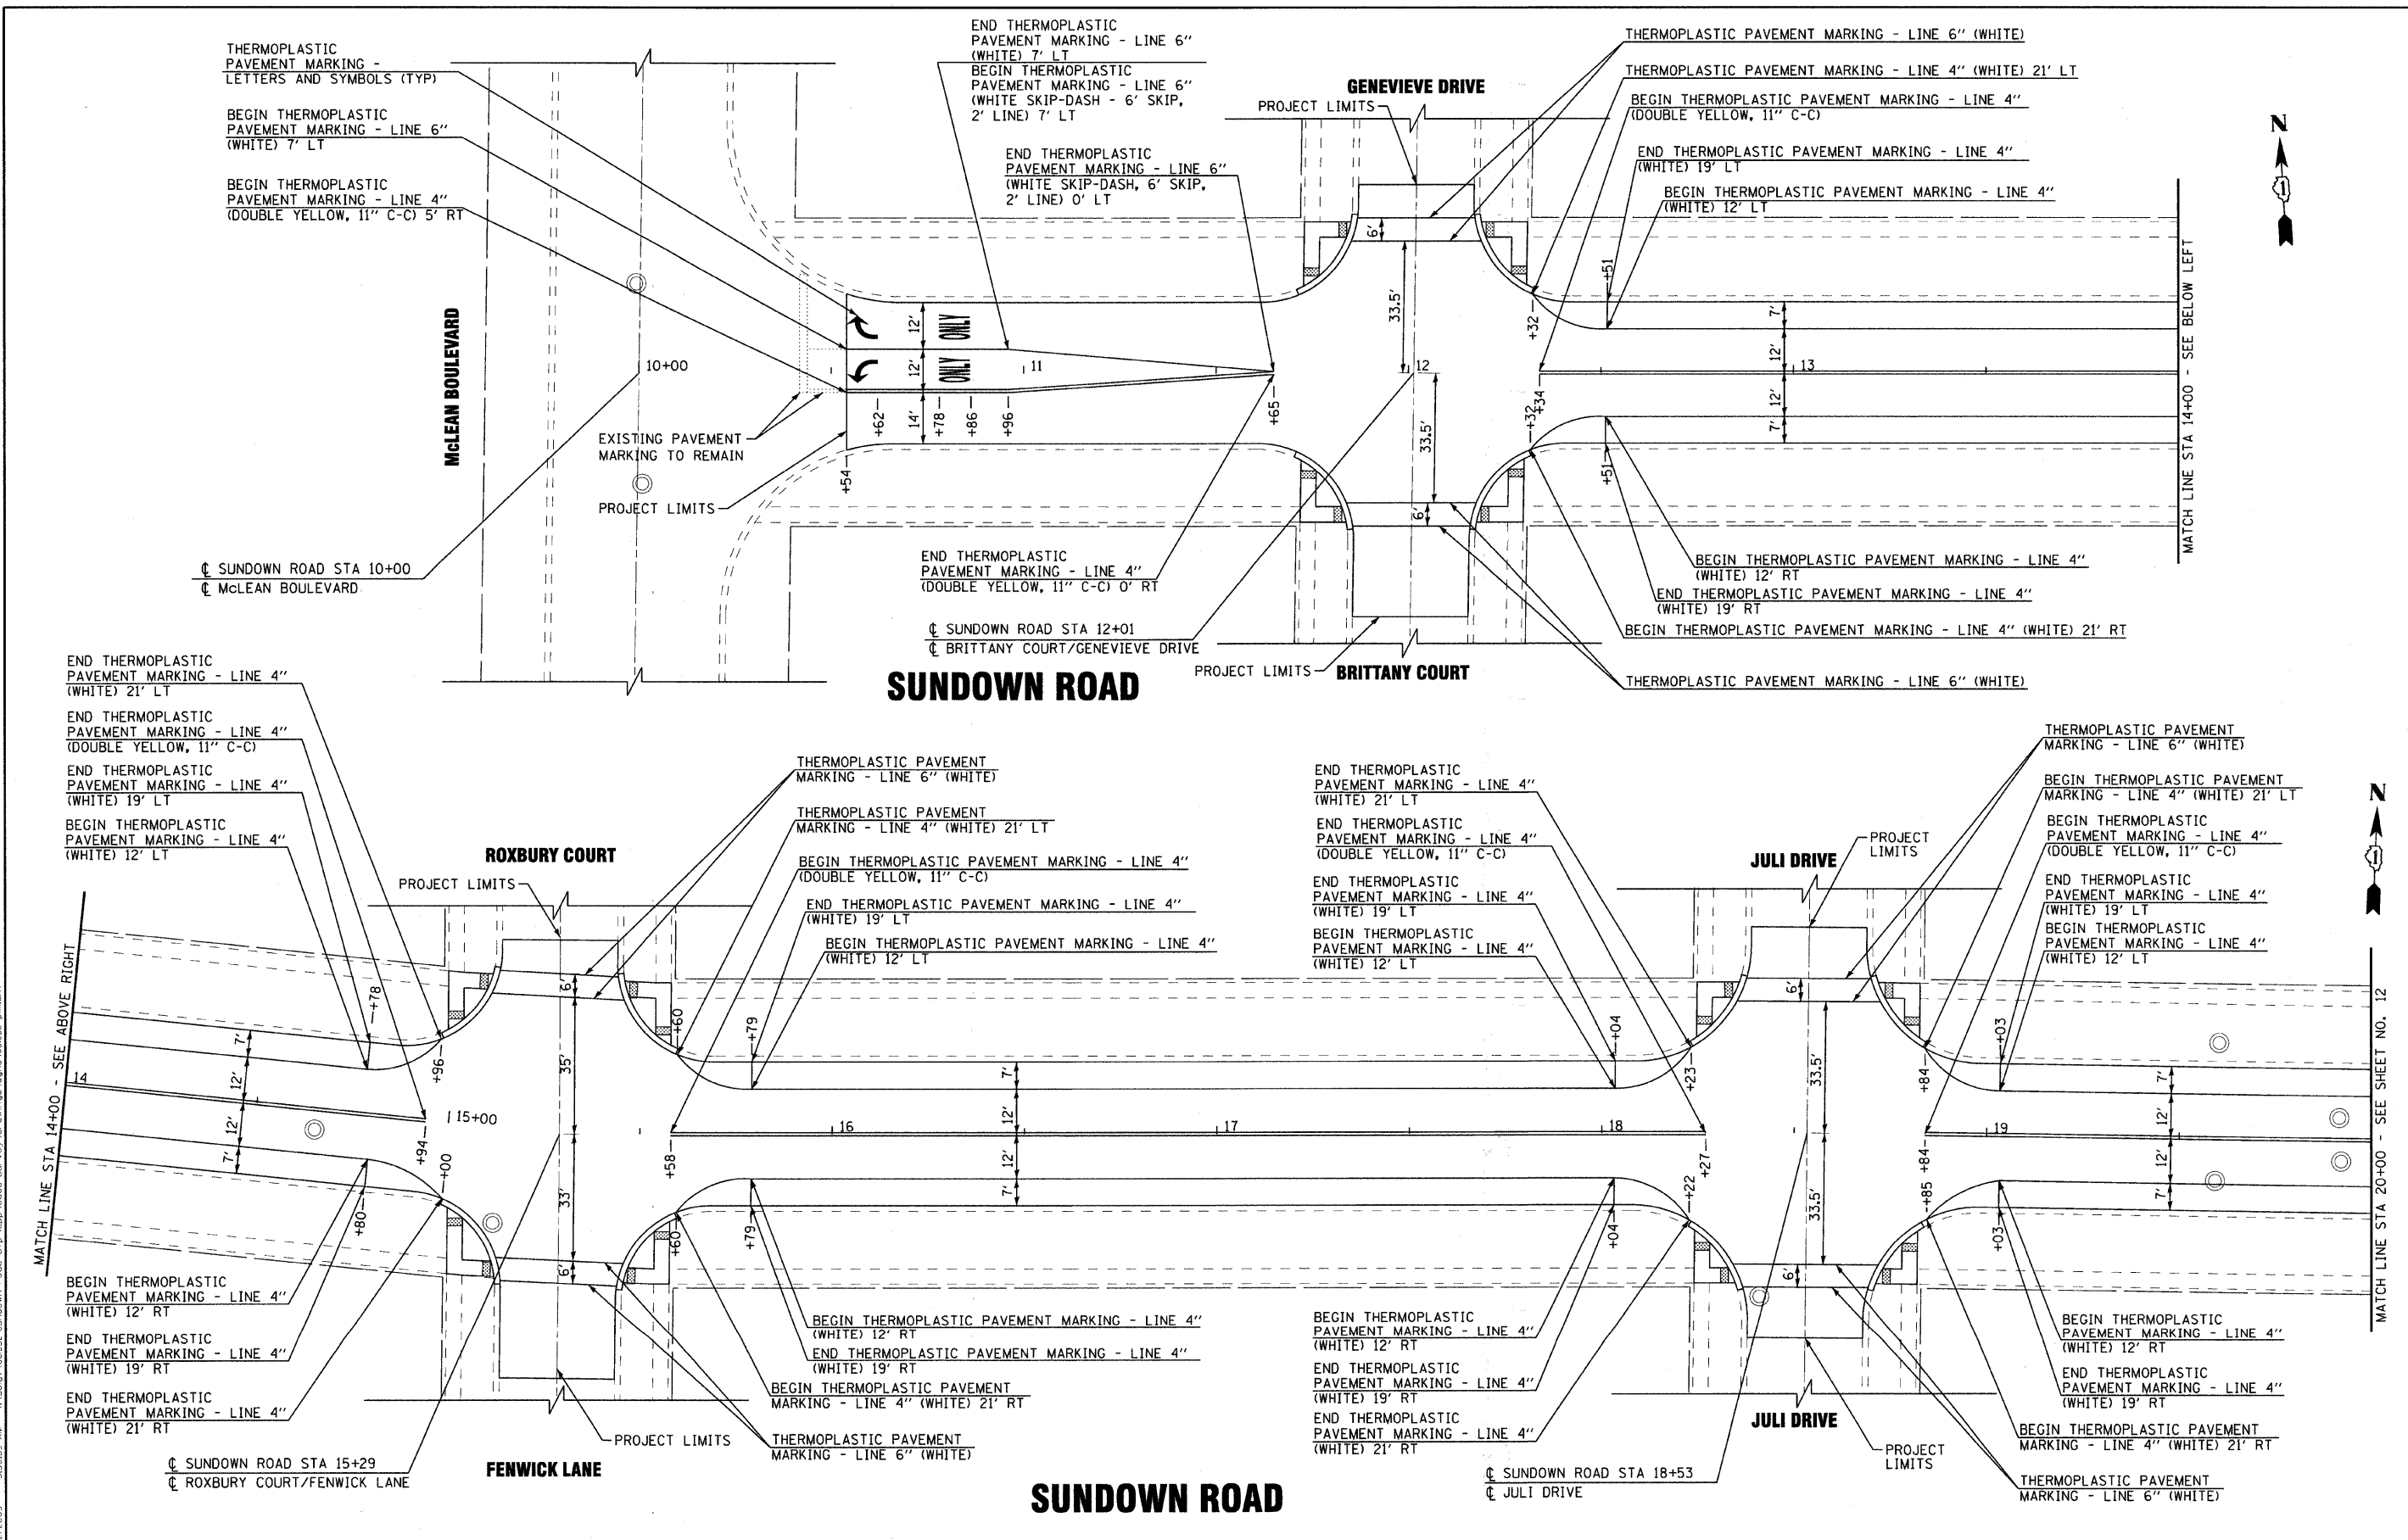

DESIGNED - DSH	REVISED - IDOT REVIEW 08-11-09
DRAWN - KAR	REVISED -
CHECKED - RWL	REVISED -
DATE - 05-15-09	FILE - 081332-pml.shp

**VILLAGE OF SOUTH ELGIN, ILLINOIS**  
**SUNDOWN ROAD ARRA (LAPP)**  
**IMPROVEMENTS**

**PAVEMENT MARKING - SUNDOWN ROAD**

SCALE: 1" = 20'      STA. 10+00 TO STA. 20+00

F.A.U. RTE.	SECTION	COUNTY	TOTAL SHEETS	SHEET NO.
133B	09-00034-00-RS	KANE	28	11
FED. ROAD DIST. NO. C-91-589-09		CONTRACT NO. 63292		
ILLINOIS FED. AID PROJECT ARA-9003 (306)				